



EXISTING LAYOUTS

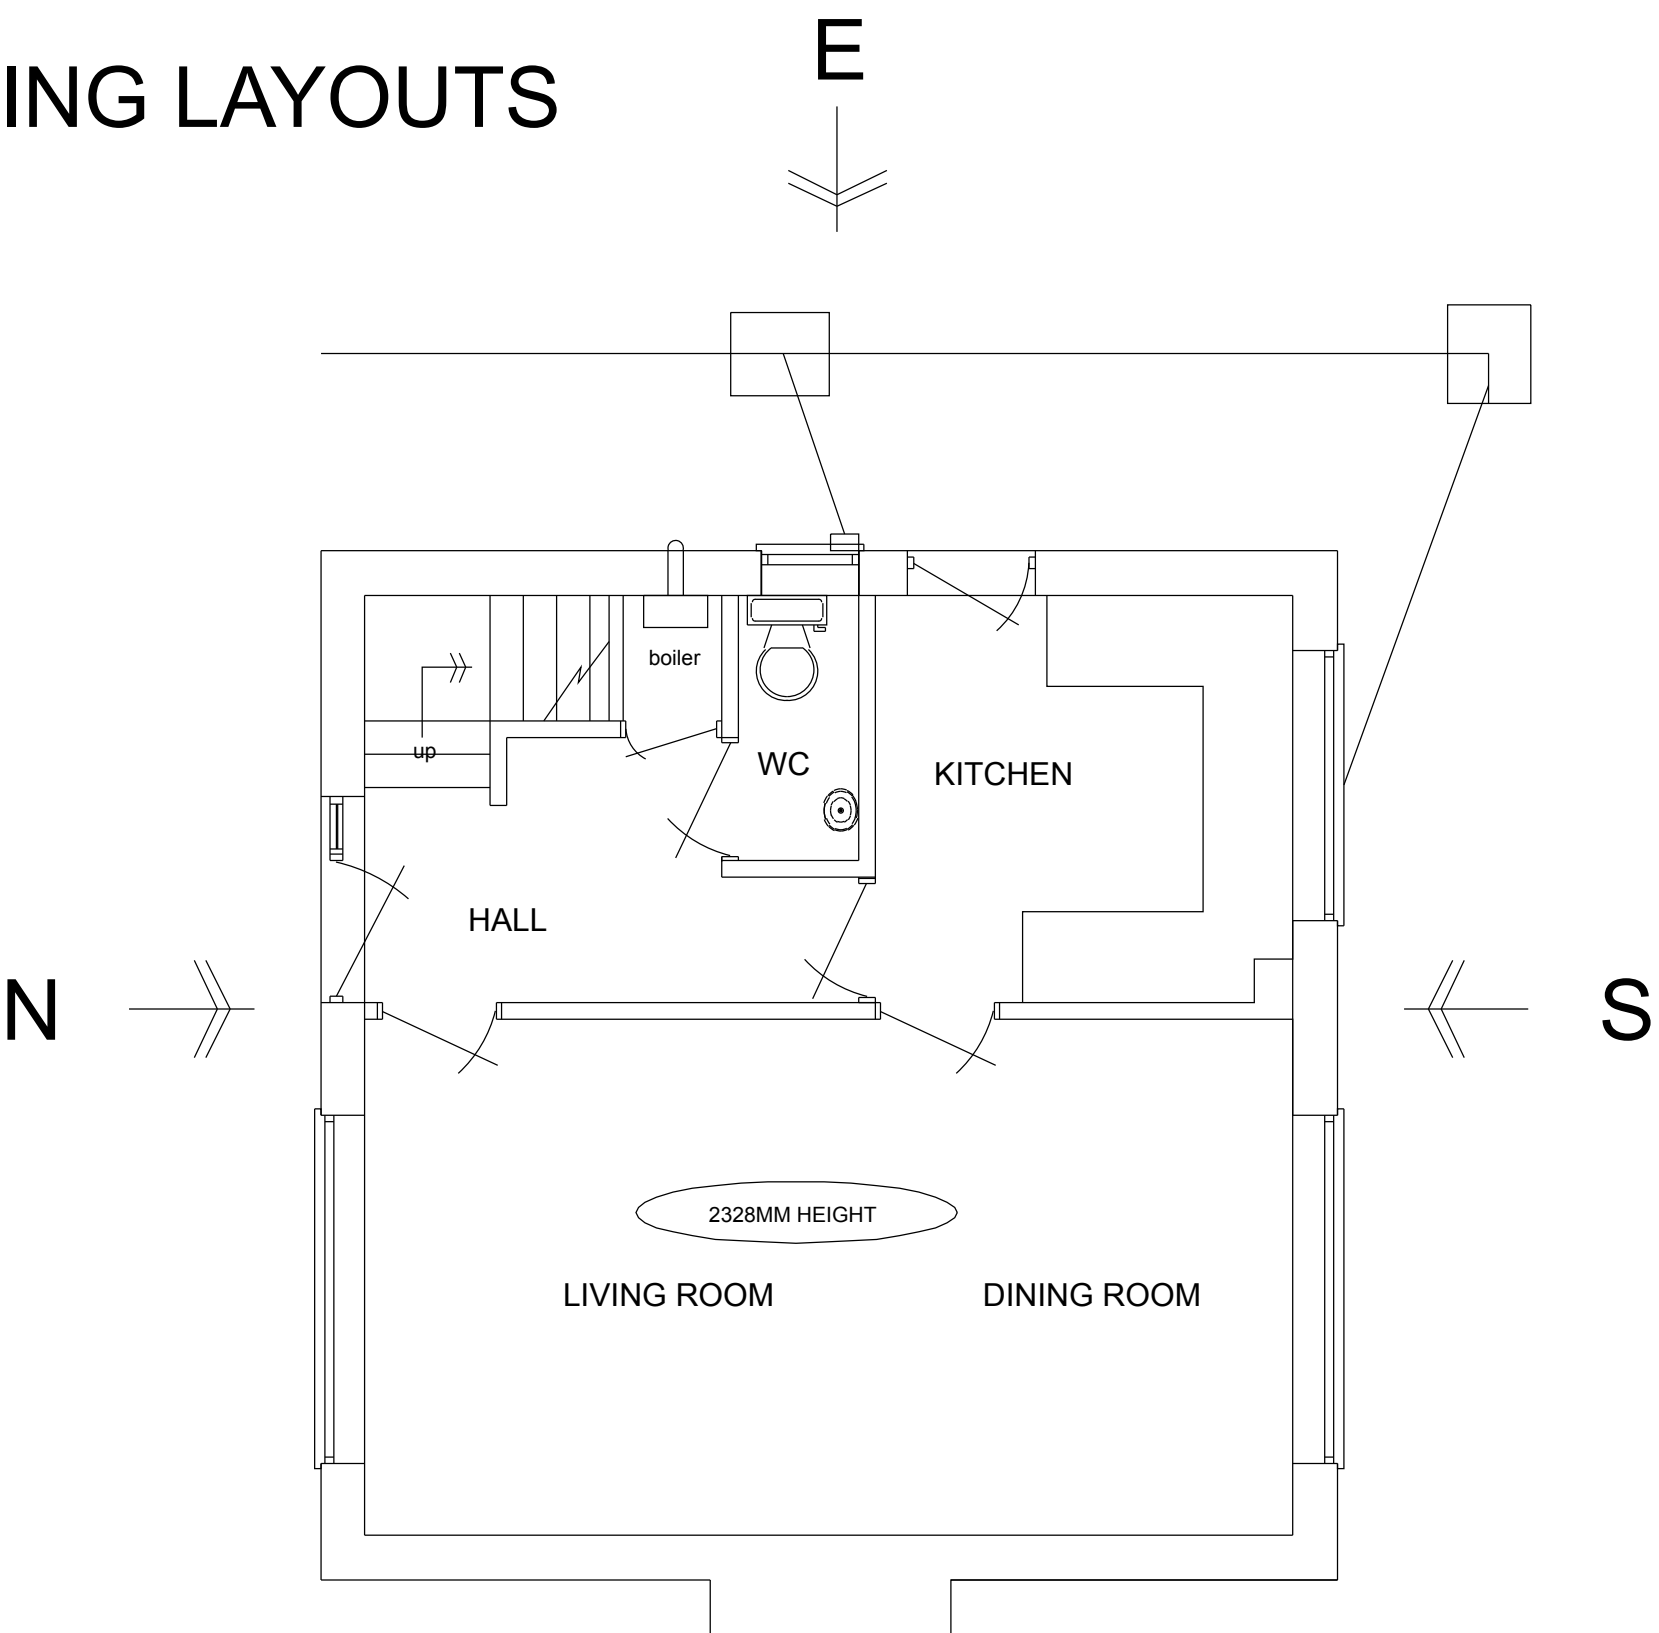


GROUND FLOOR PLAN

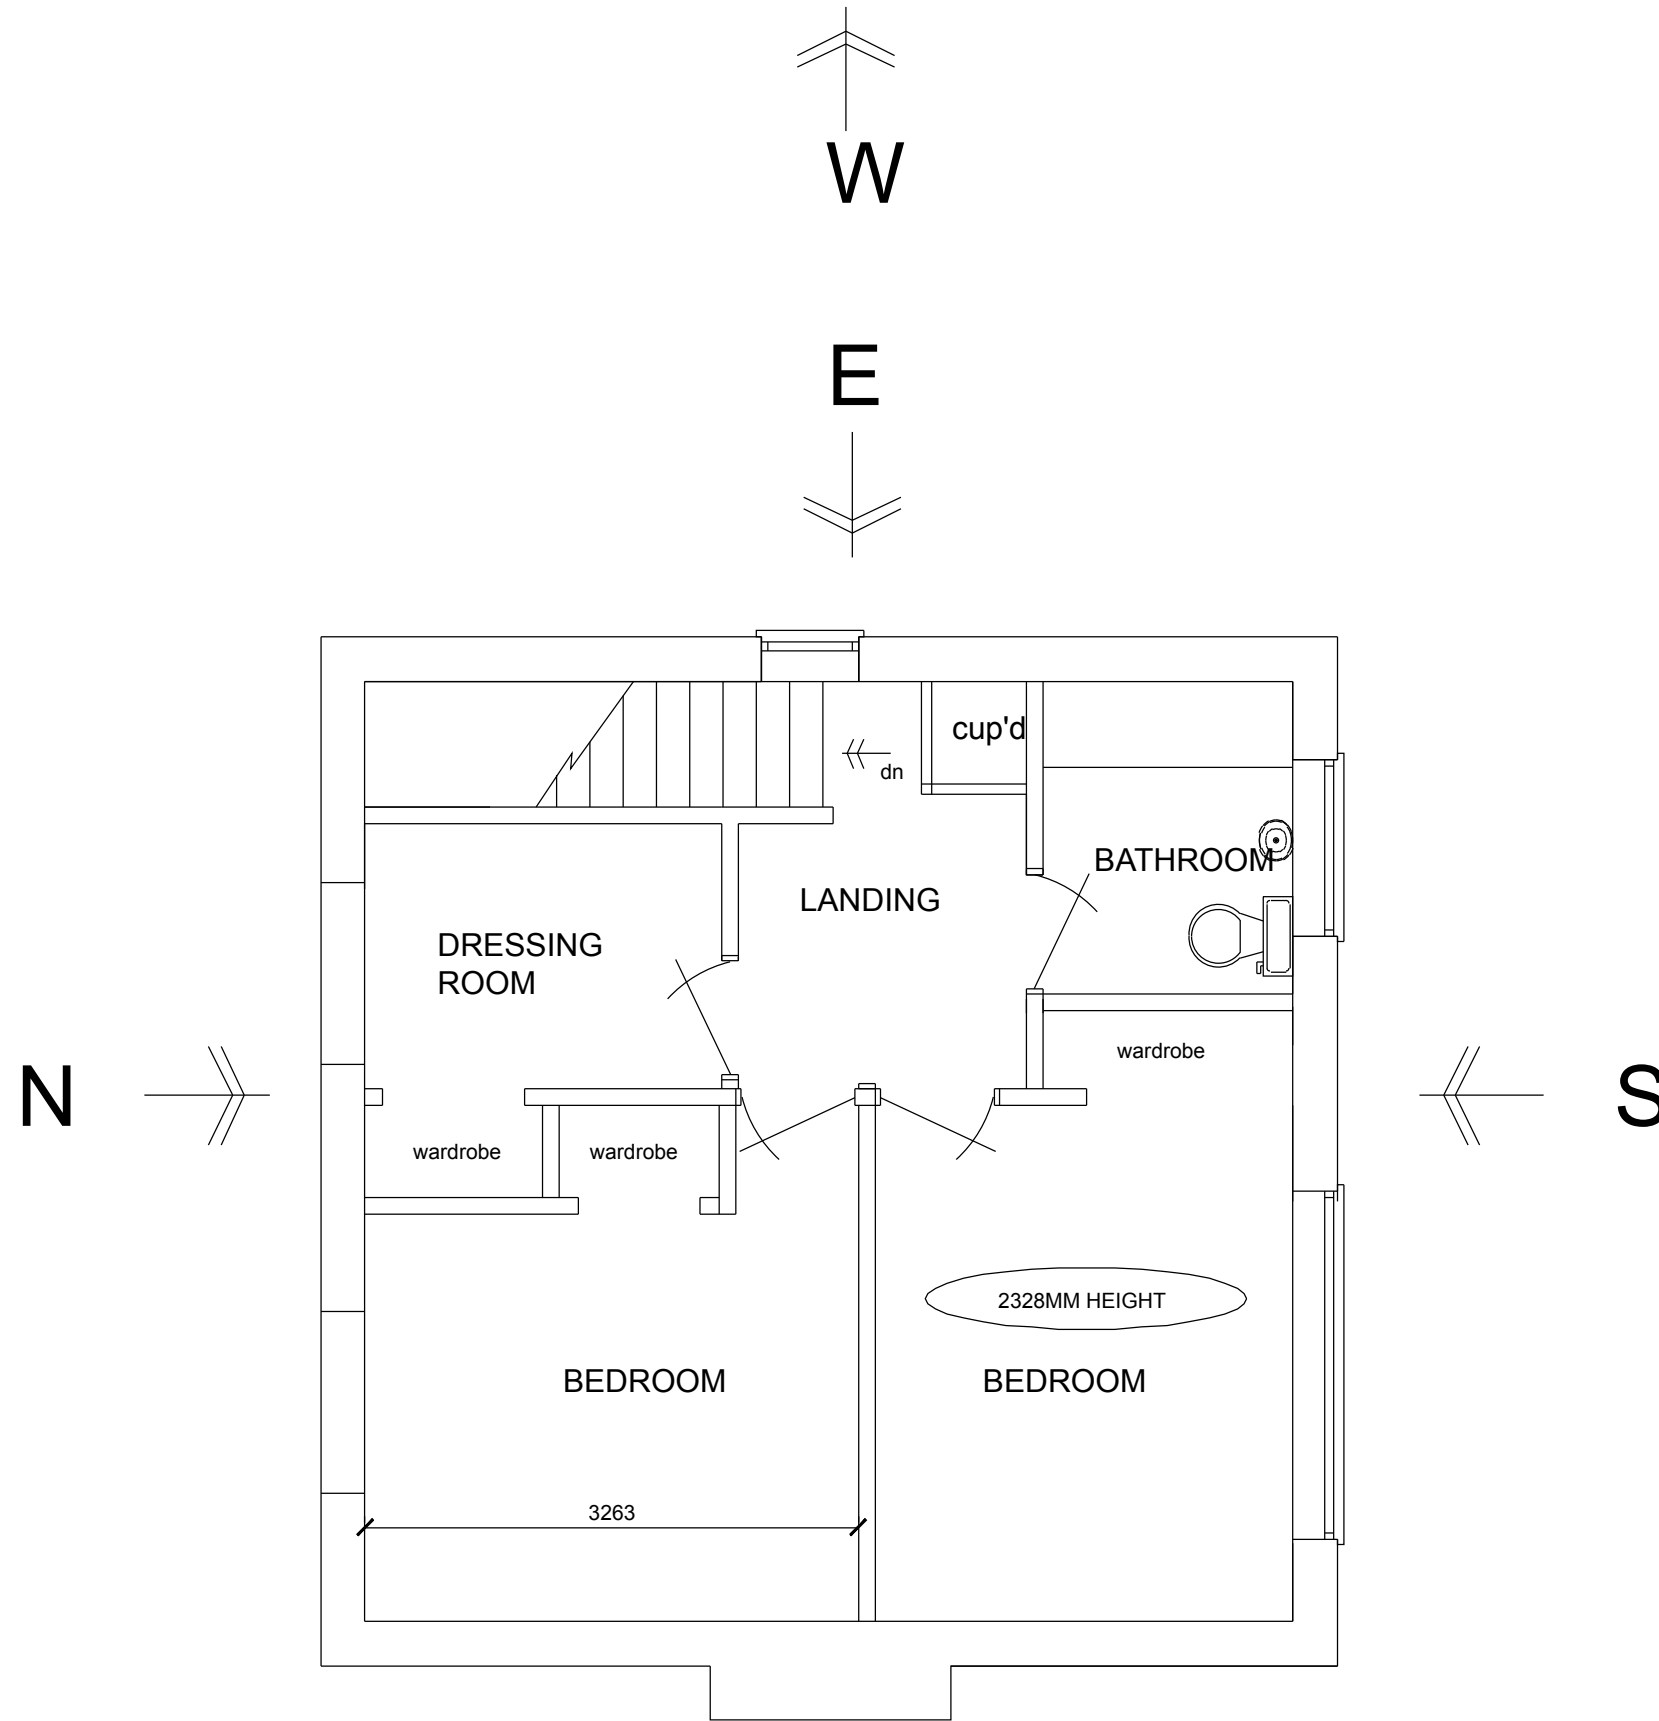


FIRST FLOOR PLAN

PROPOSED LAYOUTS

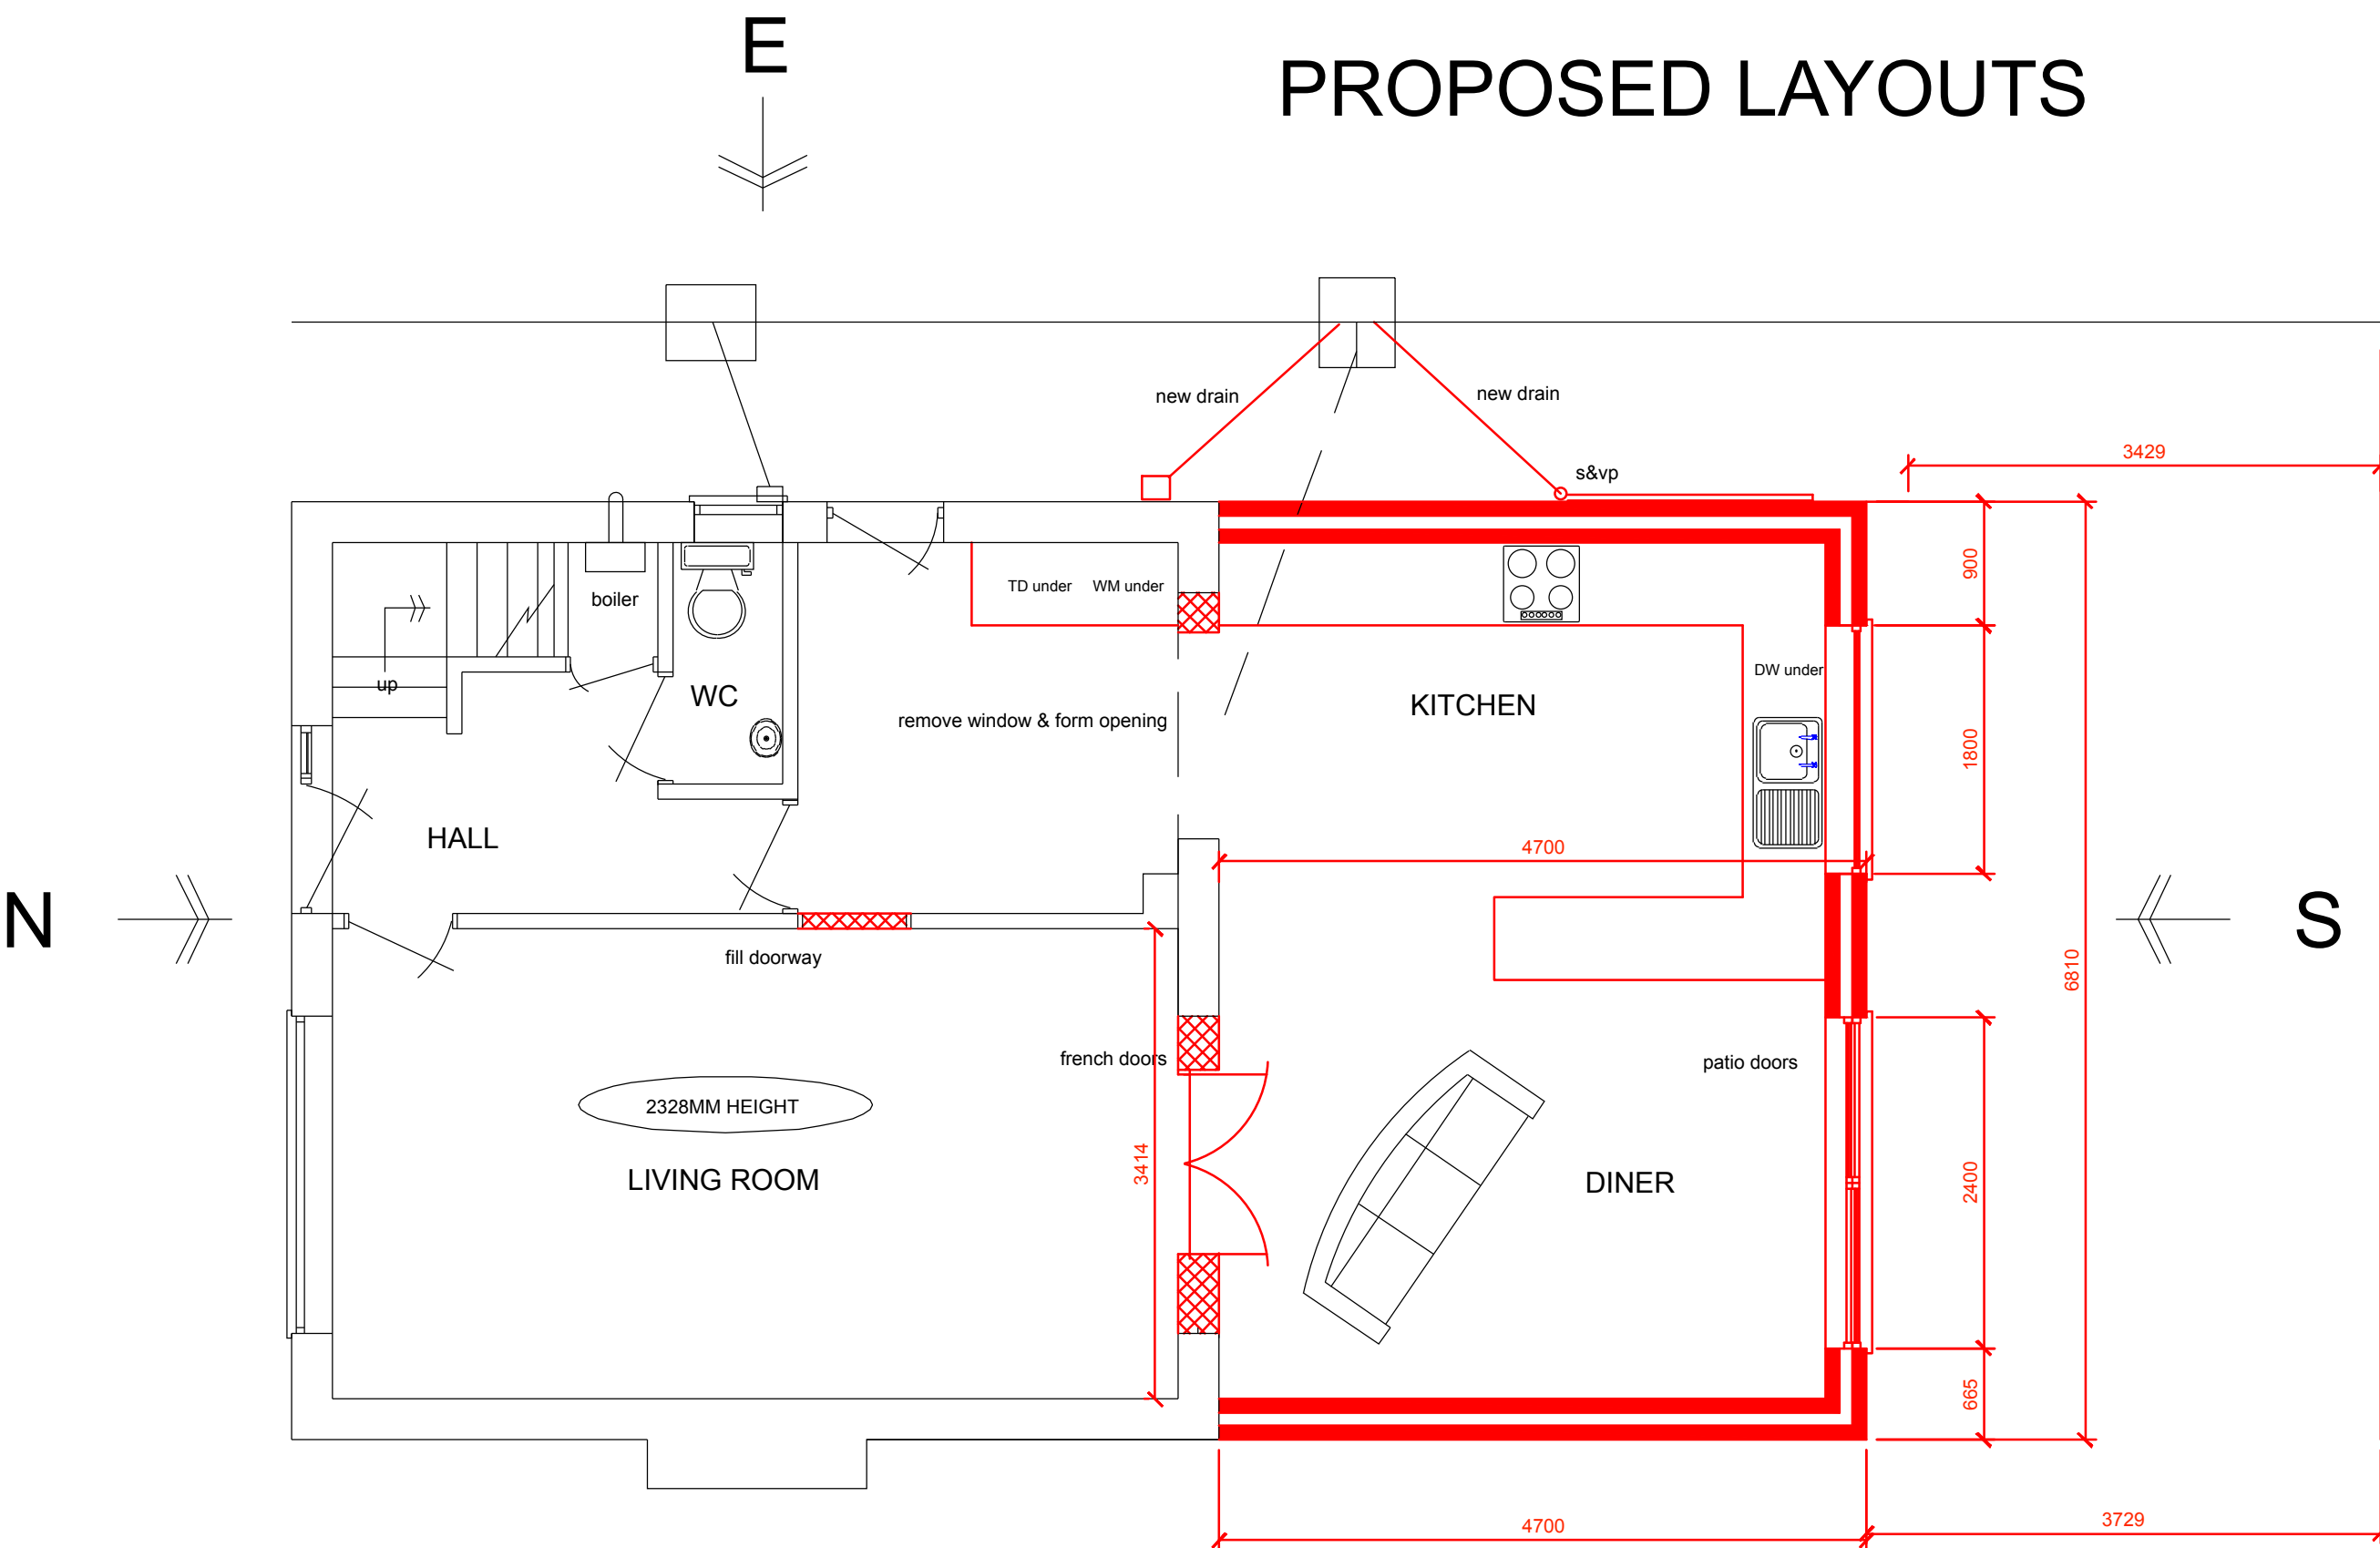


GROUND FLOOR PLAN

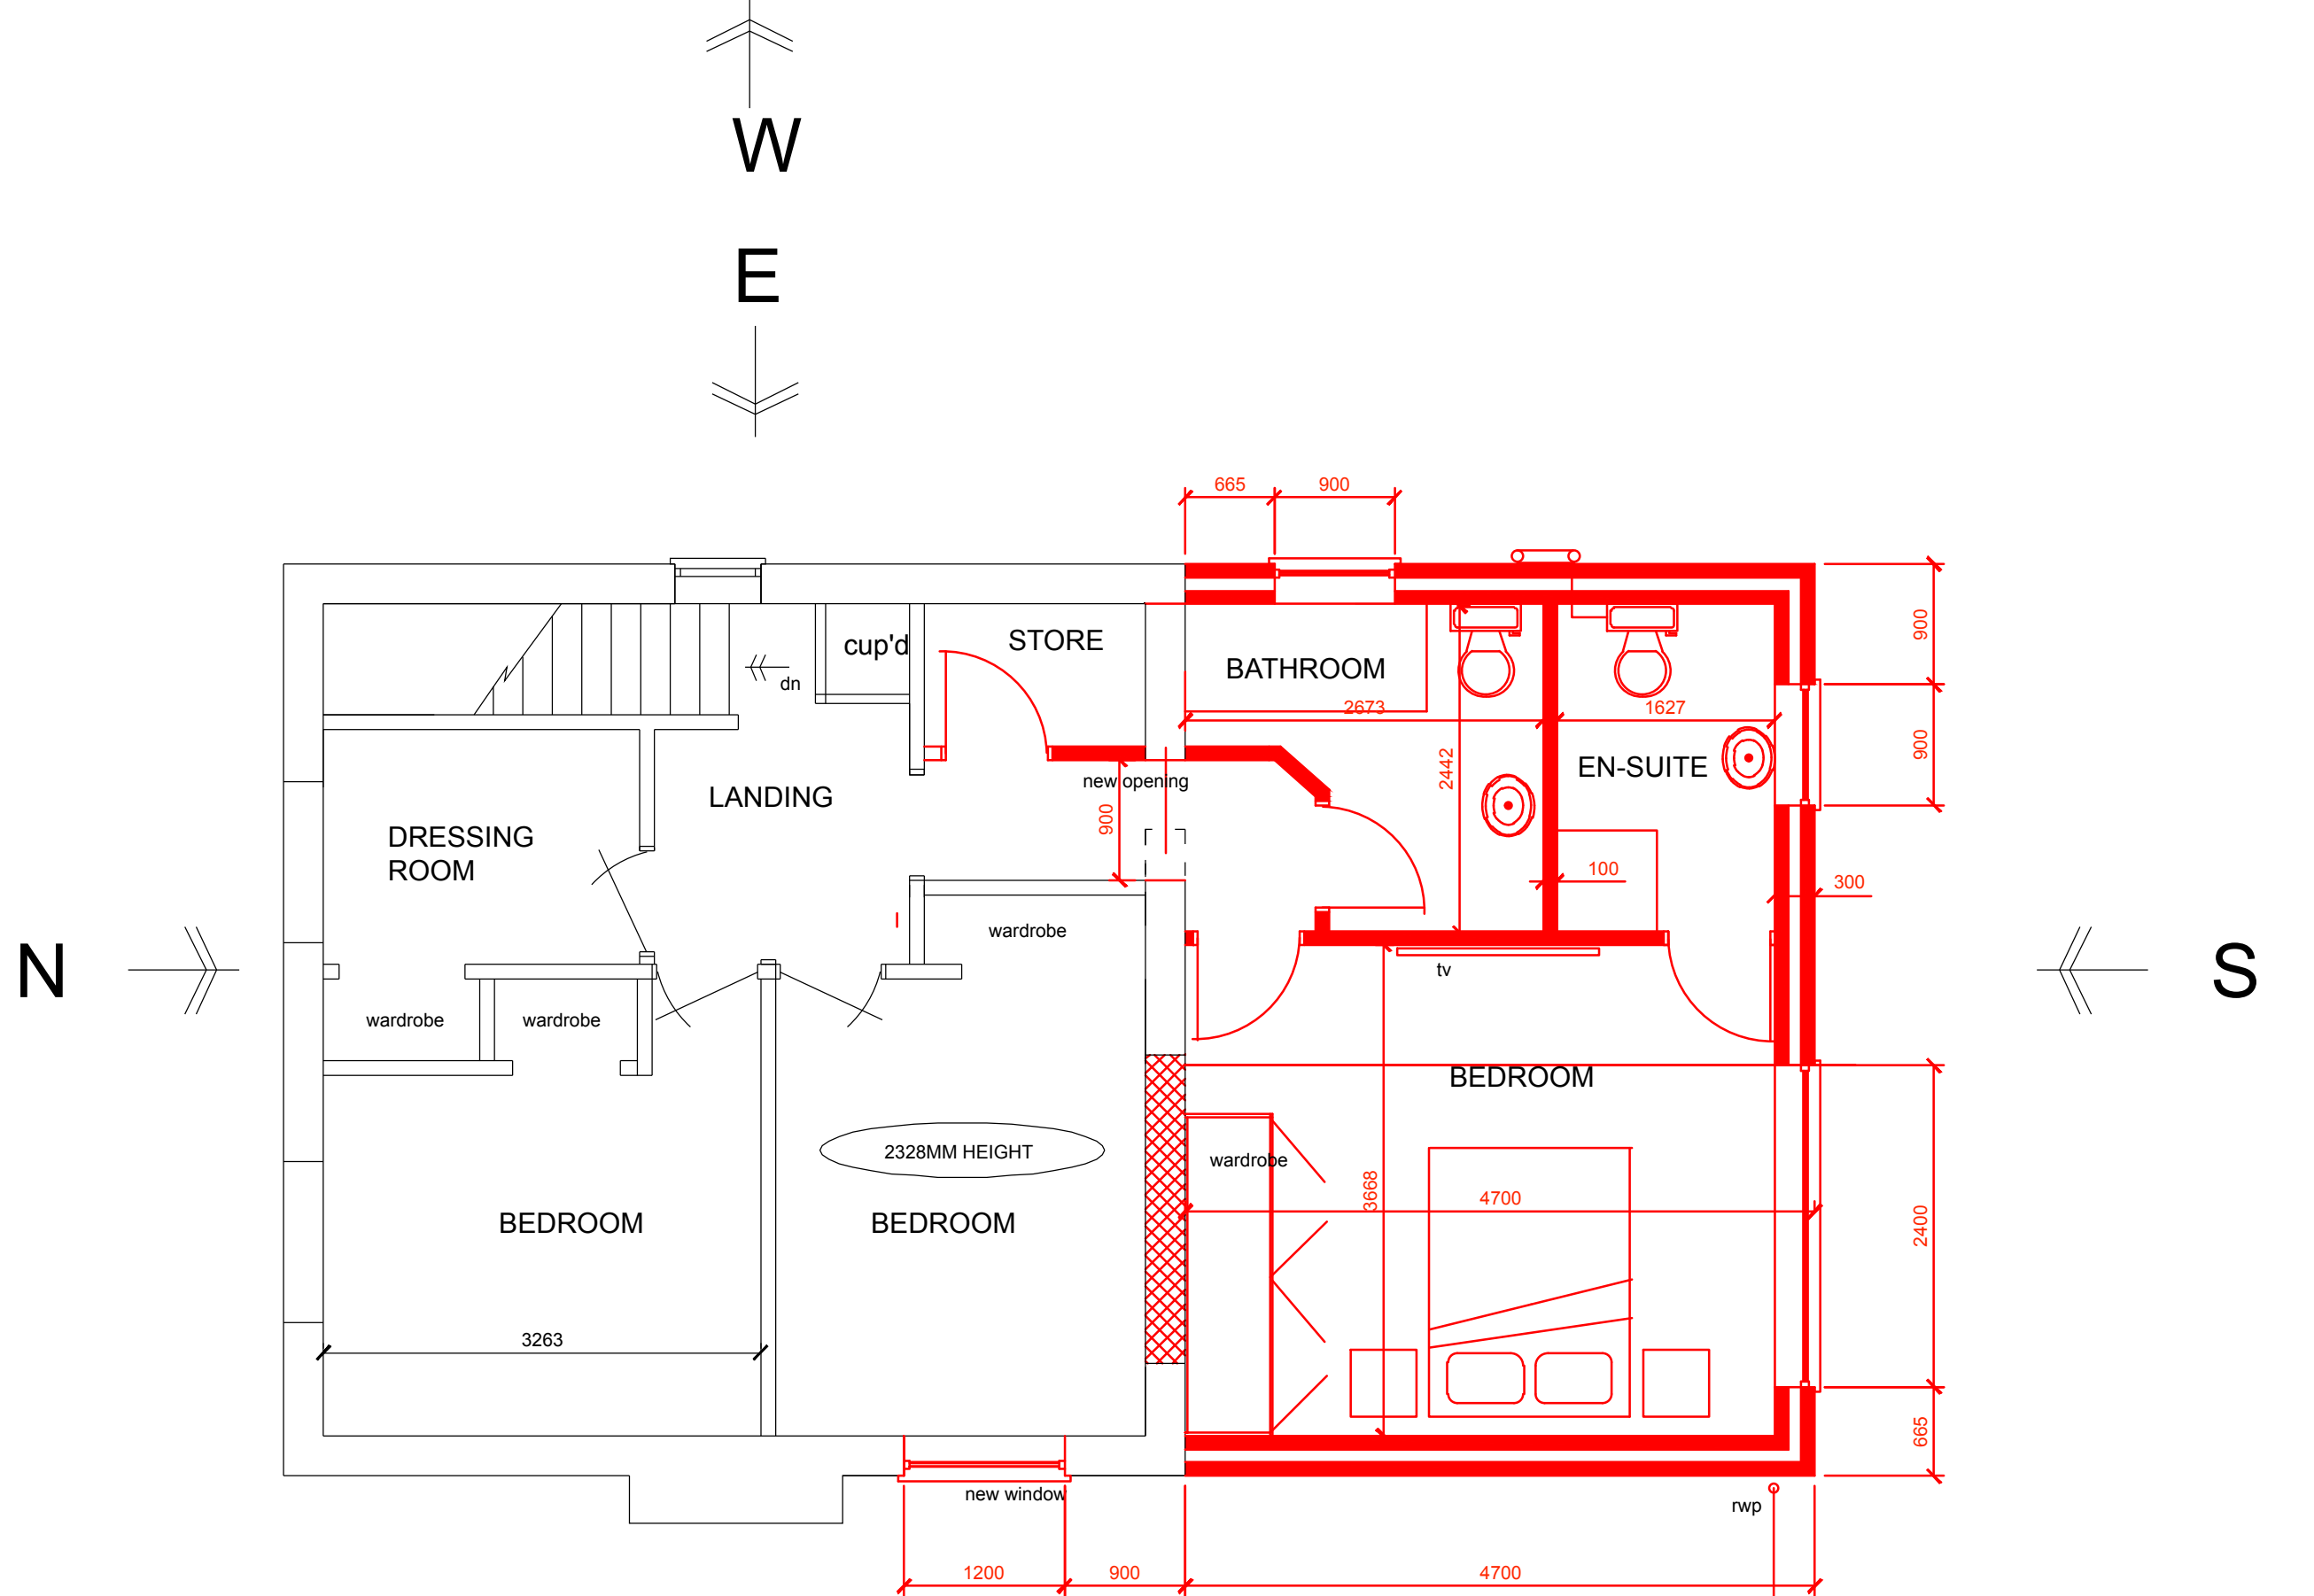

FIRST FLOOR PLAN

DO NOT SCALE THIS DRAWING. THE CONTRACTOR IS DEEMED TO HAVE CHECKED ALL DIMENSIONS
ANY DIMENSIONS NOT SHOWN ARE TO BE CHECKED

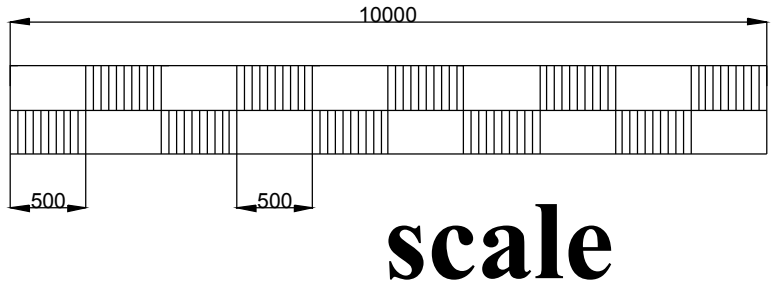

Notes
EXTENSION INTERNAL AREAS 54.64 M2

Revision	Notes	Date	Signed	Checked
----------	-------	------	--------	---------

69, Manor Gardens,
Boston, PE21 6JJ

Approvals:
Building Control:
Planning:

Project:
Proposed extension to form
ground floor snug/kitchen and
first floor bedroom/ensuite

Drawing Title:
Existing/ Proposed Layouts

Date:	Jan 2020	Scale:	1:50 @ A1
Drawn by:	NAO	Date:	Jan 2020
Checked by:		Date:	

Drawing Number:
21/MG/03
Project Number: