




WEST ELEVATION

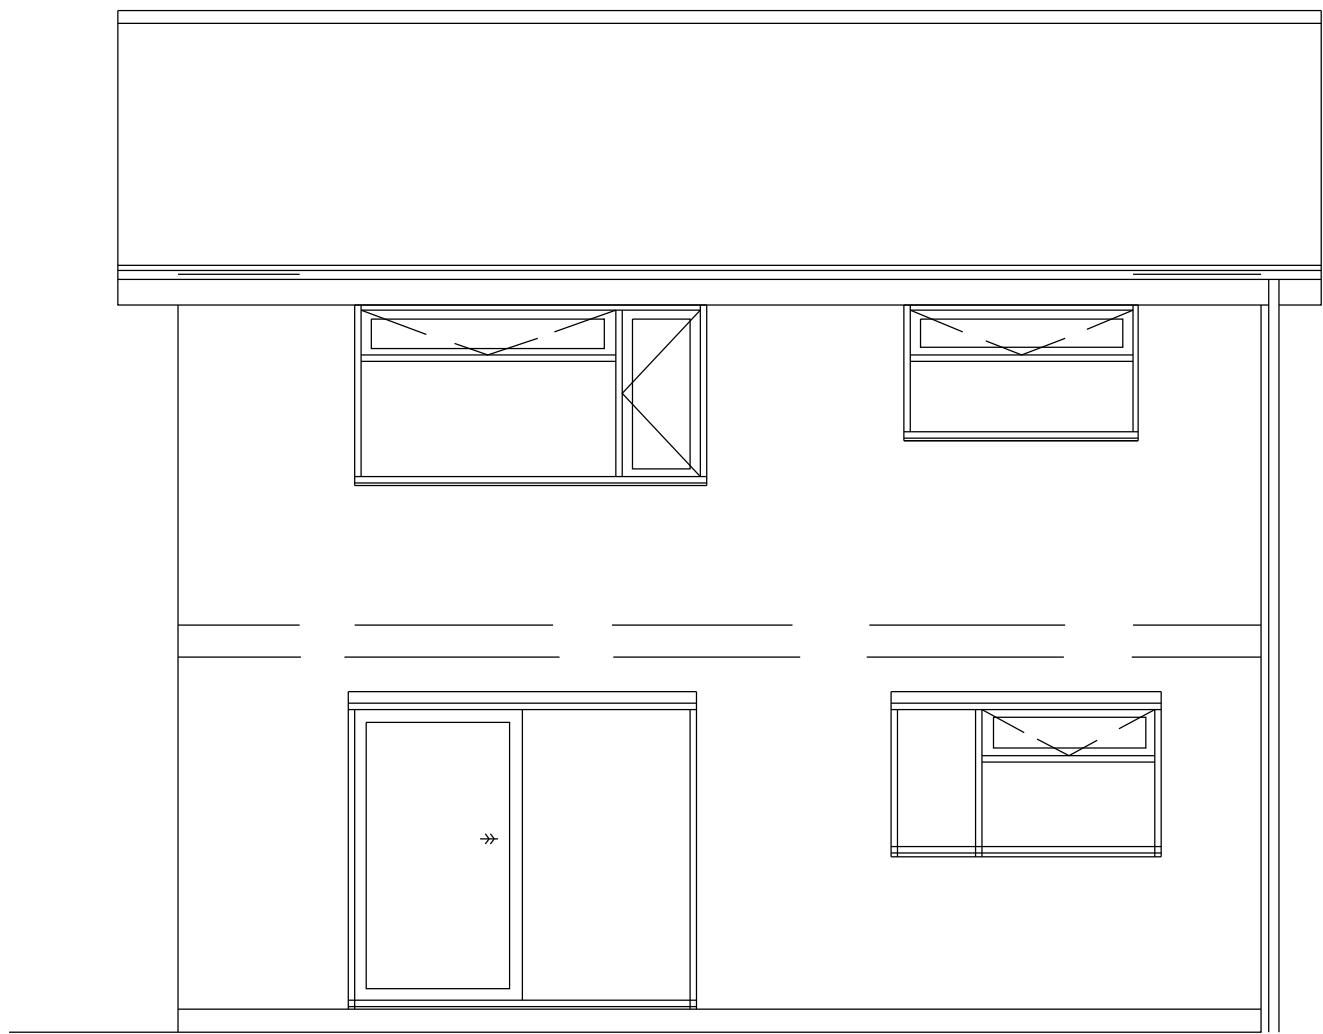


NORTH ELEVATION

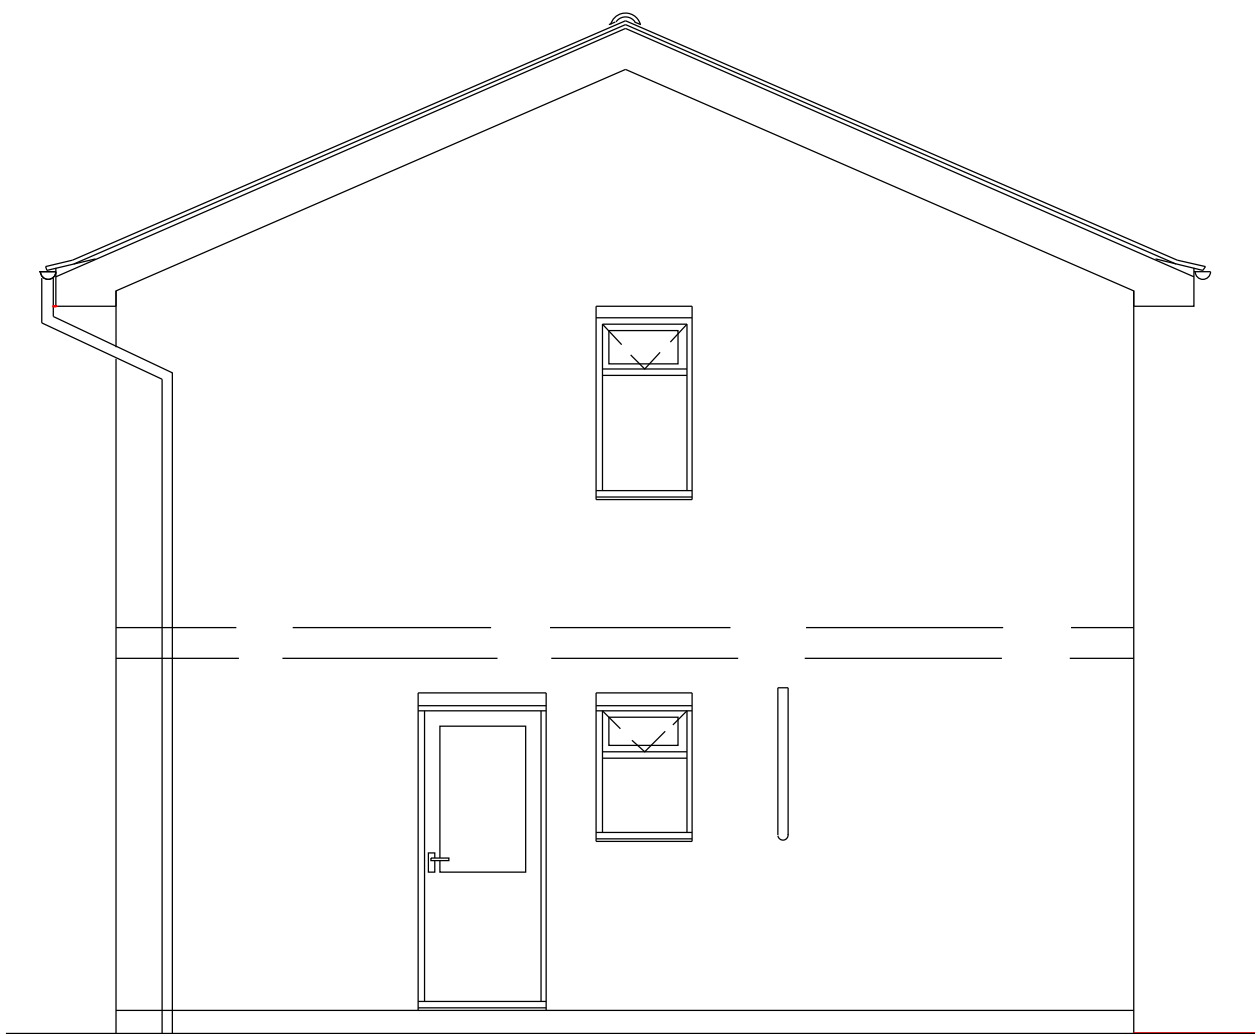


EAST ELEVATION

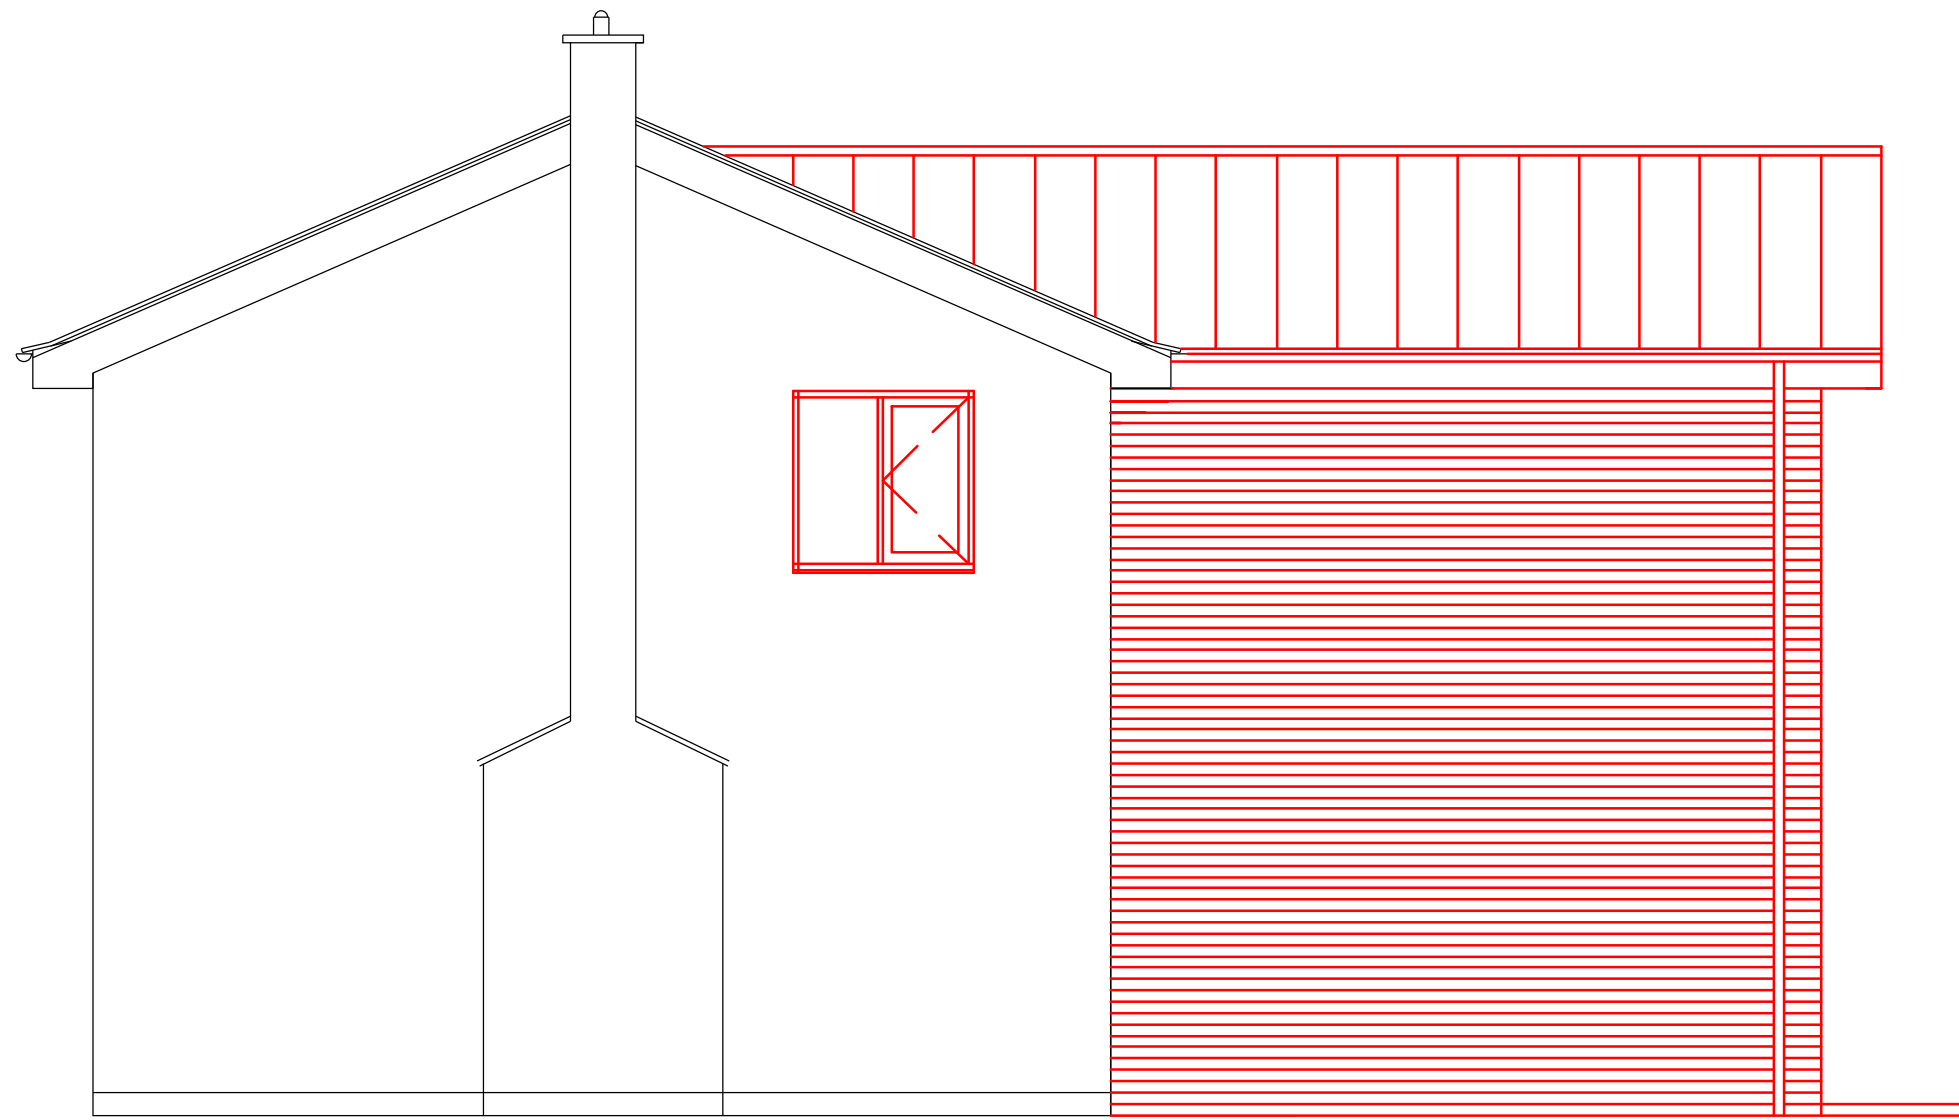

WEST ELEVATION

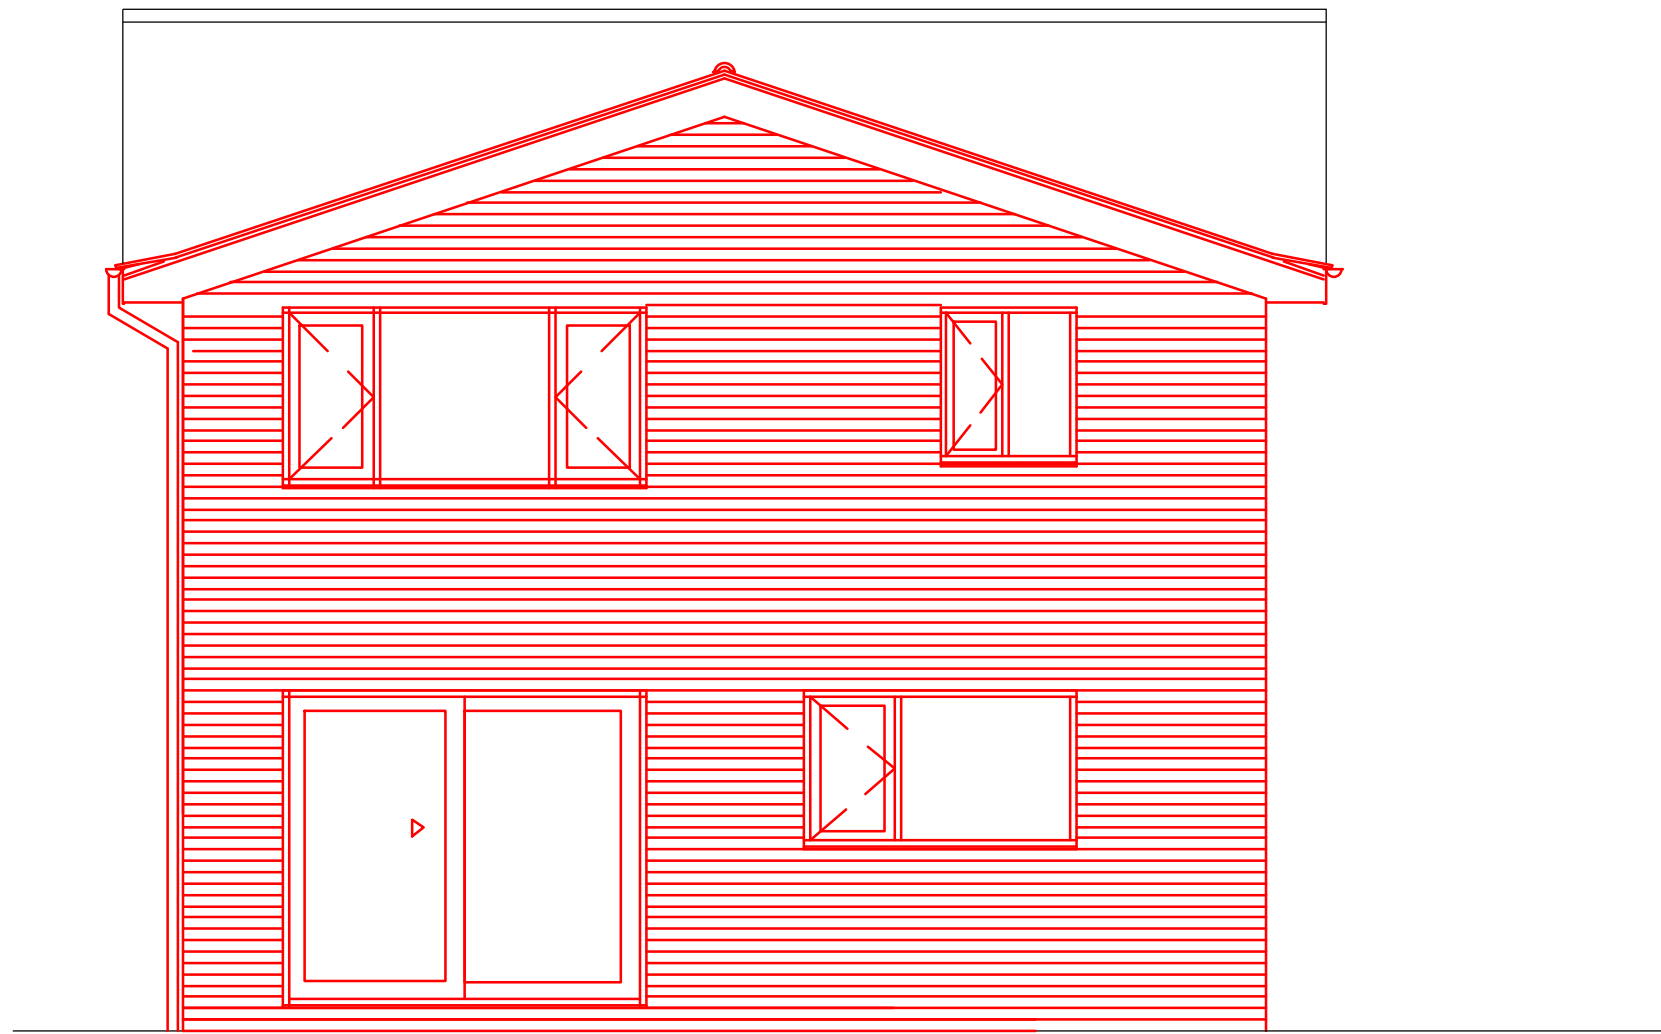


NORTH ELEVATION

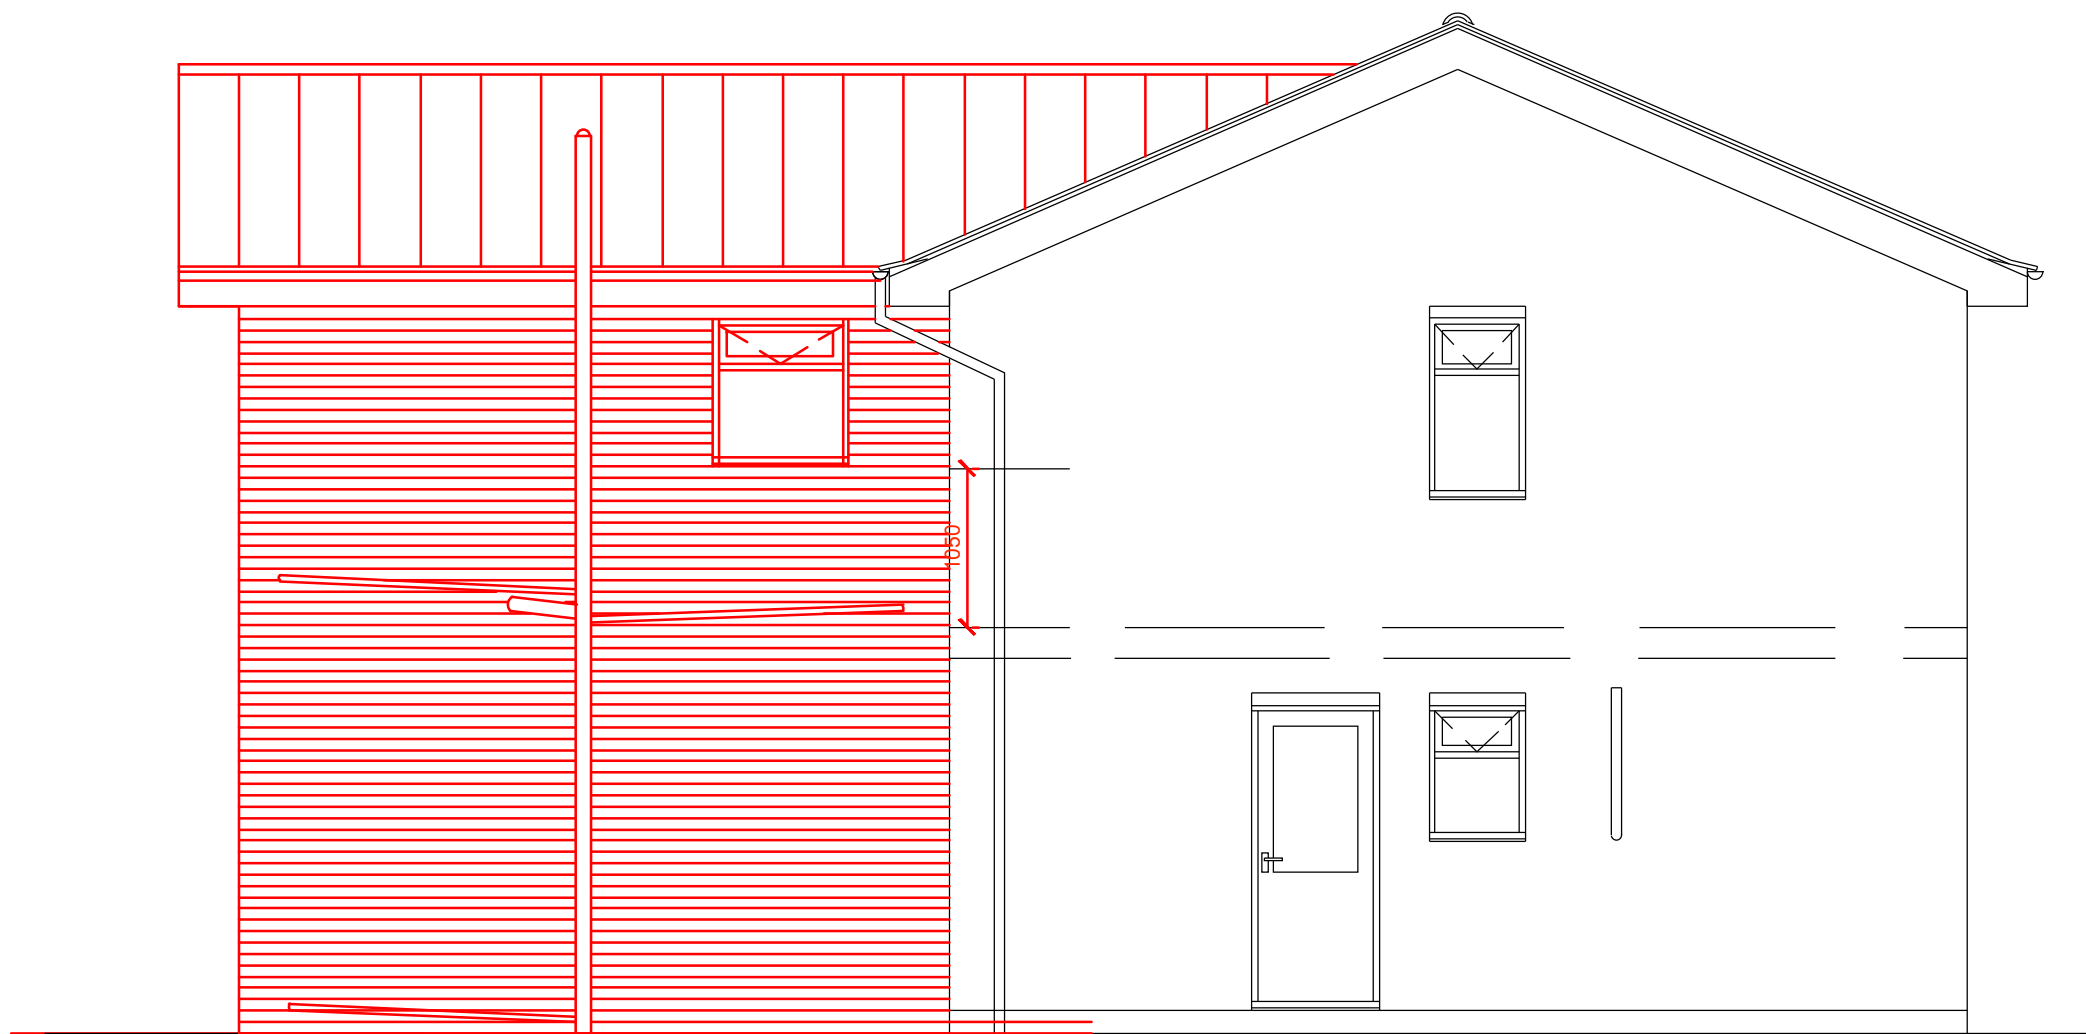

EAST ELEVATION

DO NOT SCALE THIS DRAWING. THE CONTRACTOR IS DEEMED TO HAVE CHECKED ALL DIMENSIONS

ANY DIMENSIONS NOT SHOWN ARE TO BE CHECKED

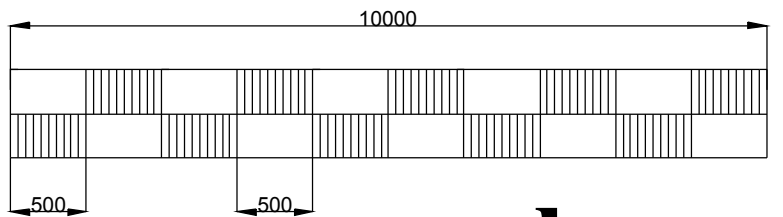

scale

Notes

EXTENSION INTERNAL AREAS 54.64 M2

Revision	Notes	Date	Signed	Checked

69, Manor Gardens,
Boston, PE21 6JJ

Approvals:

Building Control:

Planning:

Project:

Proposed extension to form
ground floor snug/kitchen and
first floor bedroom/ensuite

Drawing Title:

Existing/ Proposed Elevations

Date:	Jan 2020	Scale:	1:50 @ A1
Drawn by:	N.A.O	Date:	Jan 2020
Checked by:		Date:	

Drawing Number:	Rev:
21/MG/04	

Project Number: