


00-PROPOSED ROOF PLAN  
1 : 100

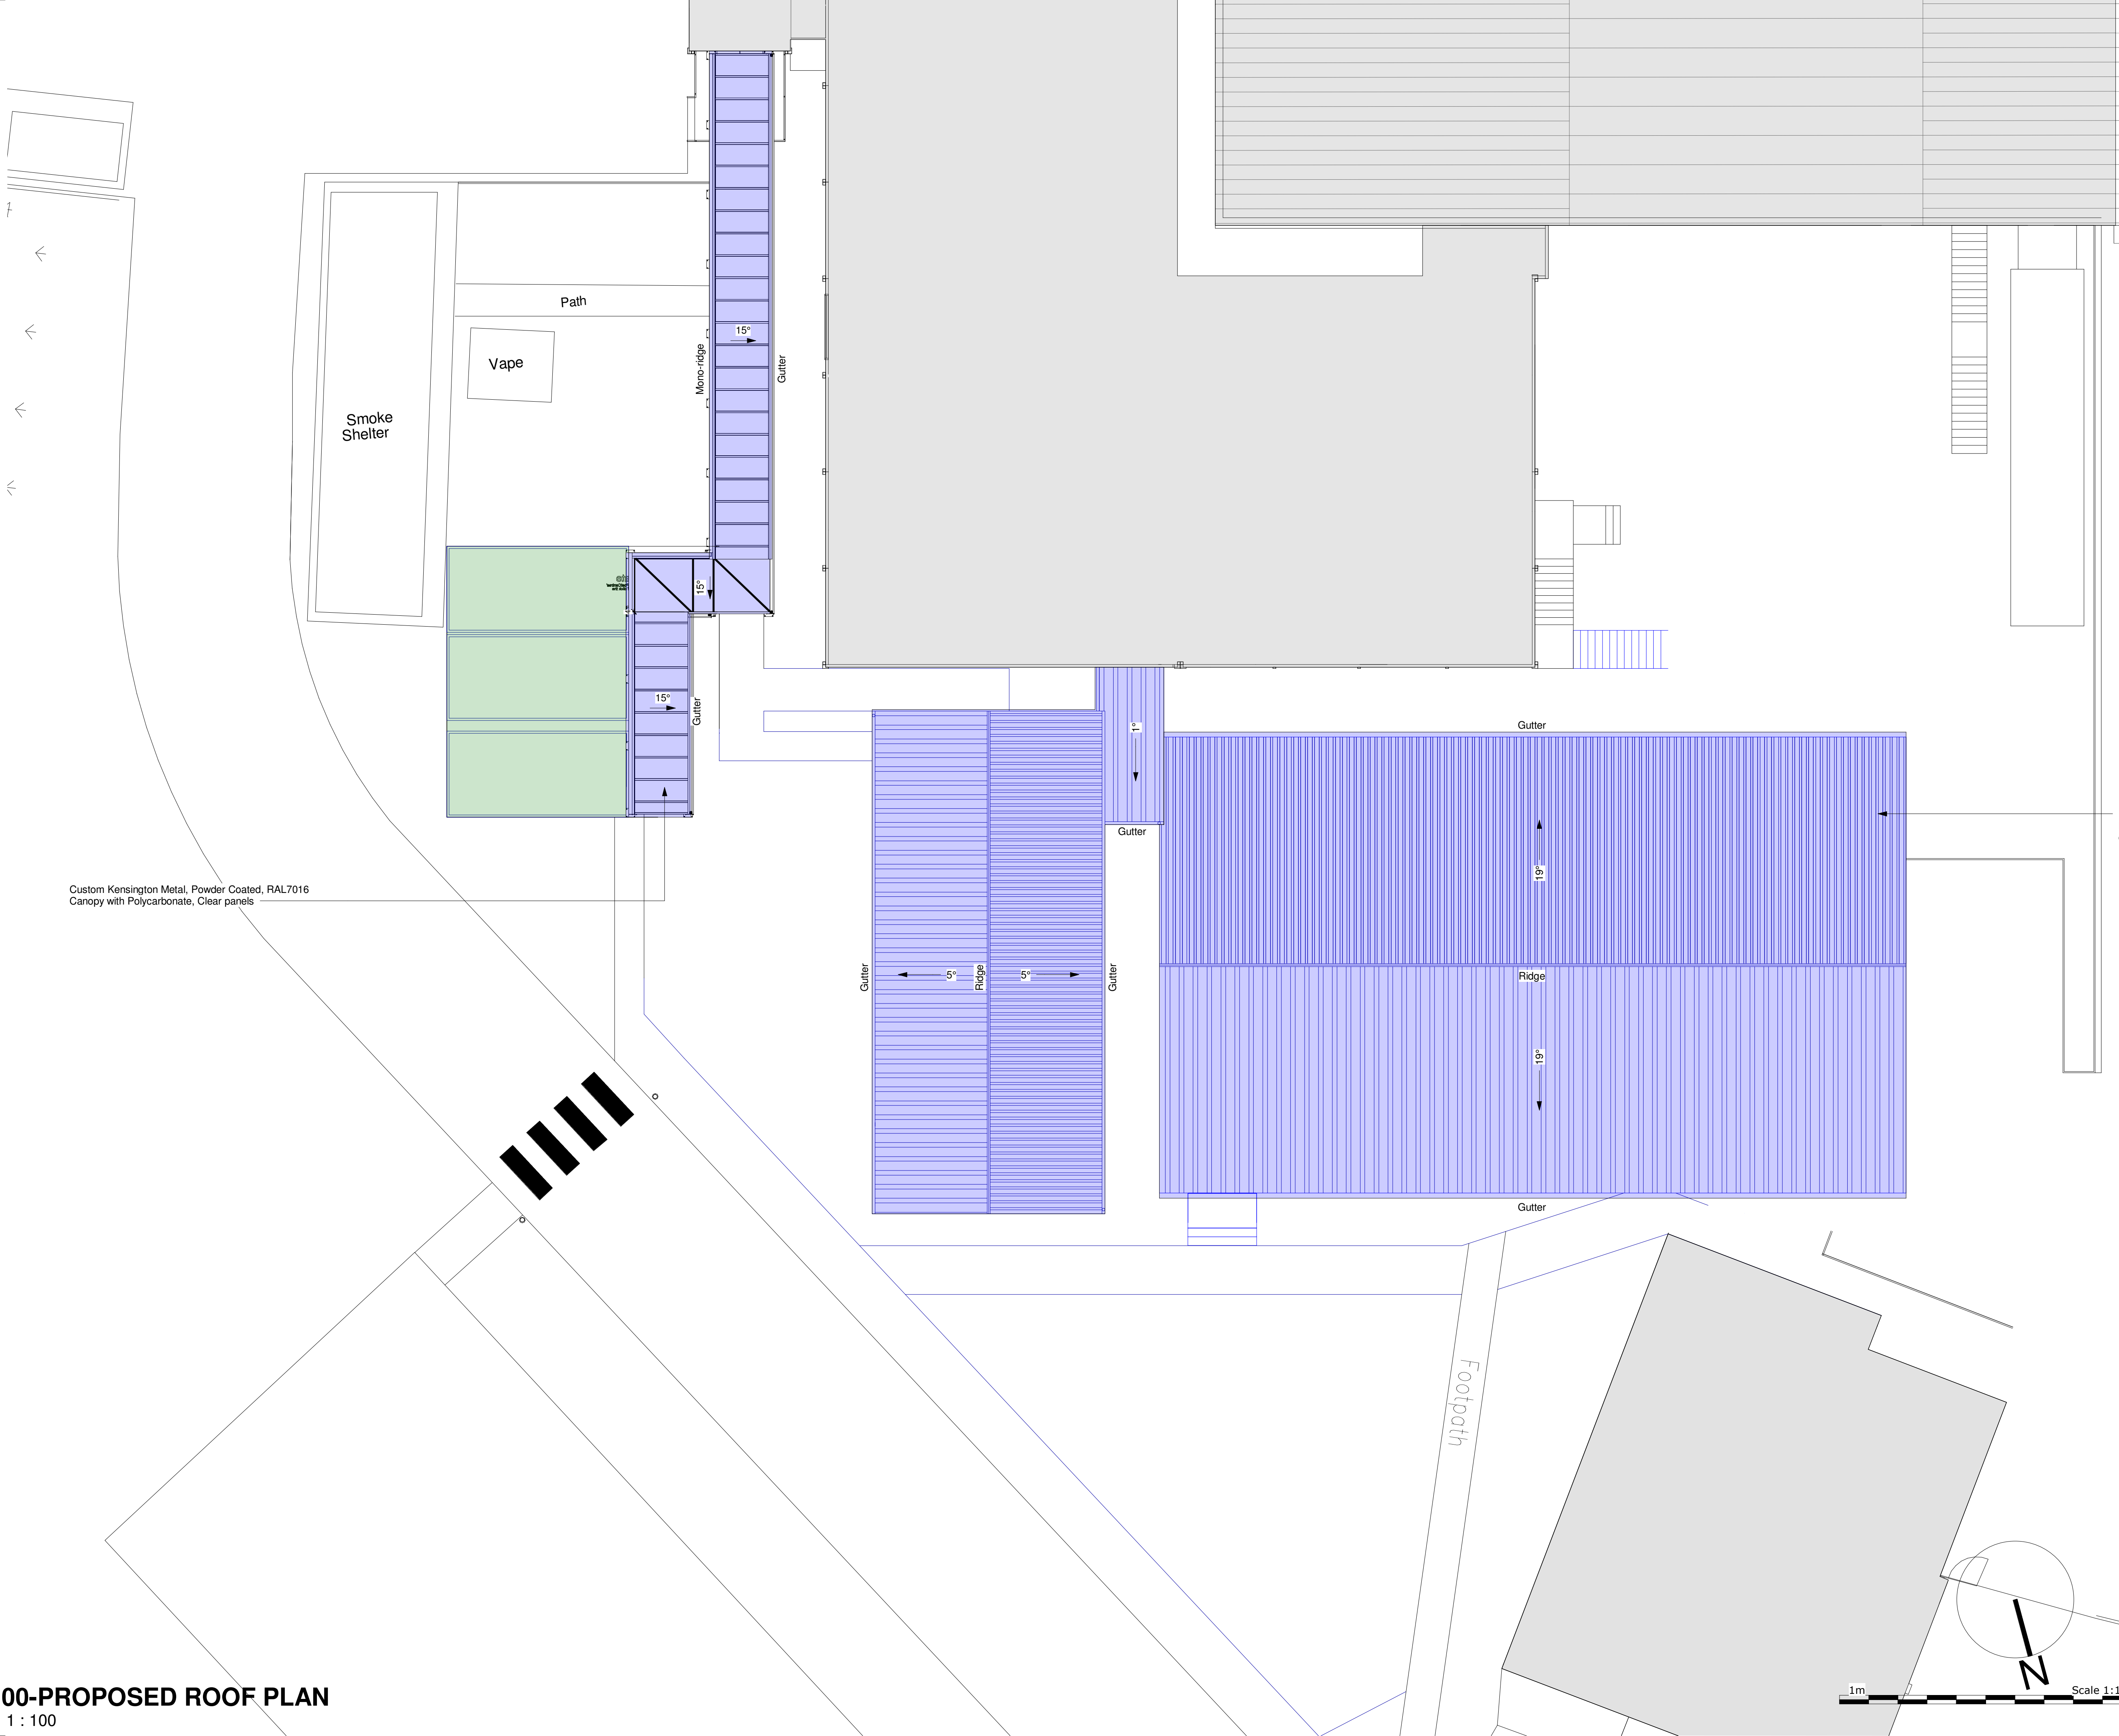

Custom Kensington Metal, Powder Coated, RAL7016  
Canopy with Polycarbonate, Clear panels

Do not scale from this drawing  
The Contractor is to check all dimensions on site  
and report discrepancies to the Architect  
This drawing is copyright

LEGEND

- Indicates proposed equipment, walls, doors & fittings
- Existing Building Footprint
- Proposed Building Footprint
- Temporary Building Footprint

131mm O/A Composite trapezoidal roof panels; Kingspan KS1000 RW with Quadcore, Dark Green - To match existing, U-value 0.18 W/m²K

P1	05.06.21	CC	First Issue	PB
Revision	Date	Drawn	Comments	Check

ARCTICA  
Fresh thinking

Telephone: 01780 482200 Fax: 01780 480716  
Email: freshthinking@arctica.co.uk Web: www.arctica.co.uk

Project  
BAKKAVOR BOSTON AMENITIES  
LABURNUM FARM CHAPEL ROAD  
OLD LEAKE  
BOSTON  
PE22 9PN

Drawing Title  
PROPOSED ROOF PLAN

Drawing Number  
P21022-ARC-00-DR-A-3001

Rev  
P1

BAKKAVOR

Status  
PRELIMINARY

Model Ref  
RVT

Scale  
1 : 100

Sheet  
A1

By  
CC

Checked  
PB

Created  
05.06.21