


Do not scale from this drawing
 The Contractor is to check all dimensions on site
 and report discrepancies to the Architect
 This drawing is copyright

LEGEND

	Concrete
	Grass
	Gravel
	Tarmac
	Existing Building Footprint
	Demolition Building Footprint
	Temporary Building Footprint

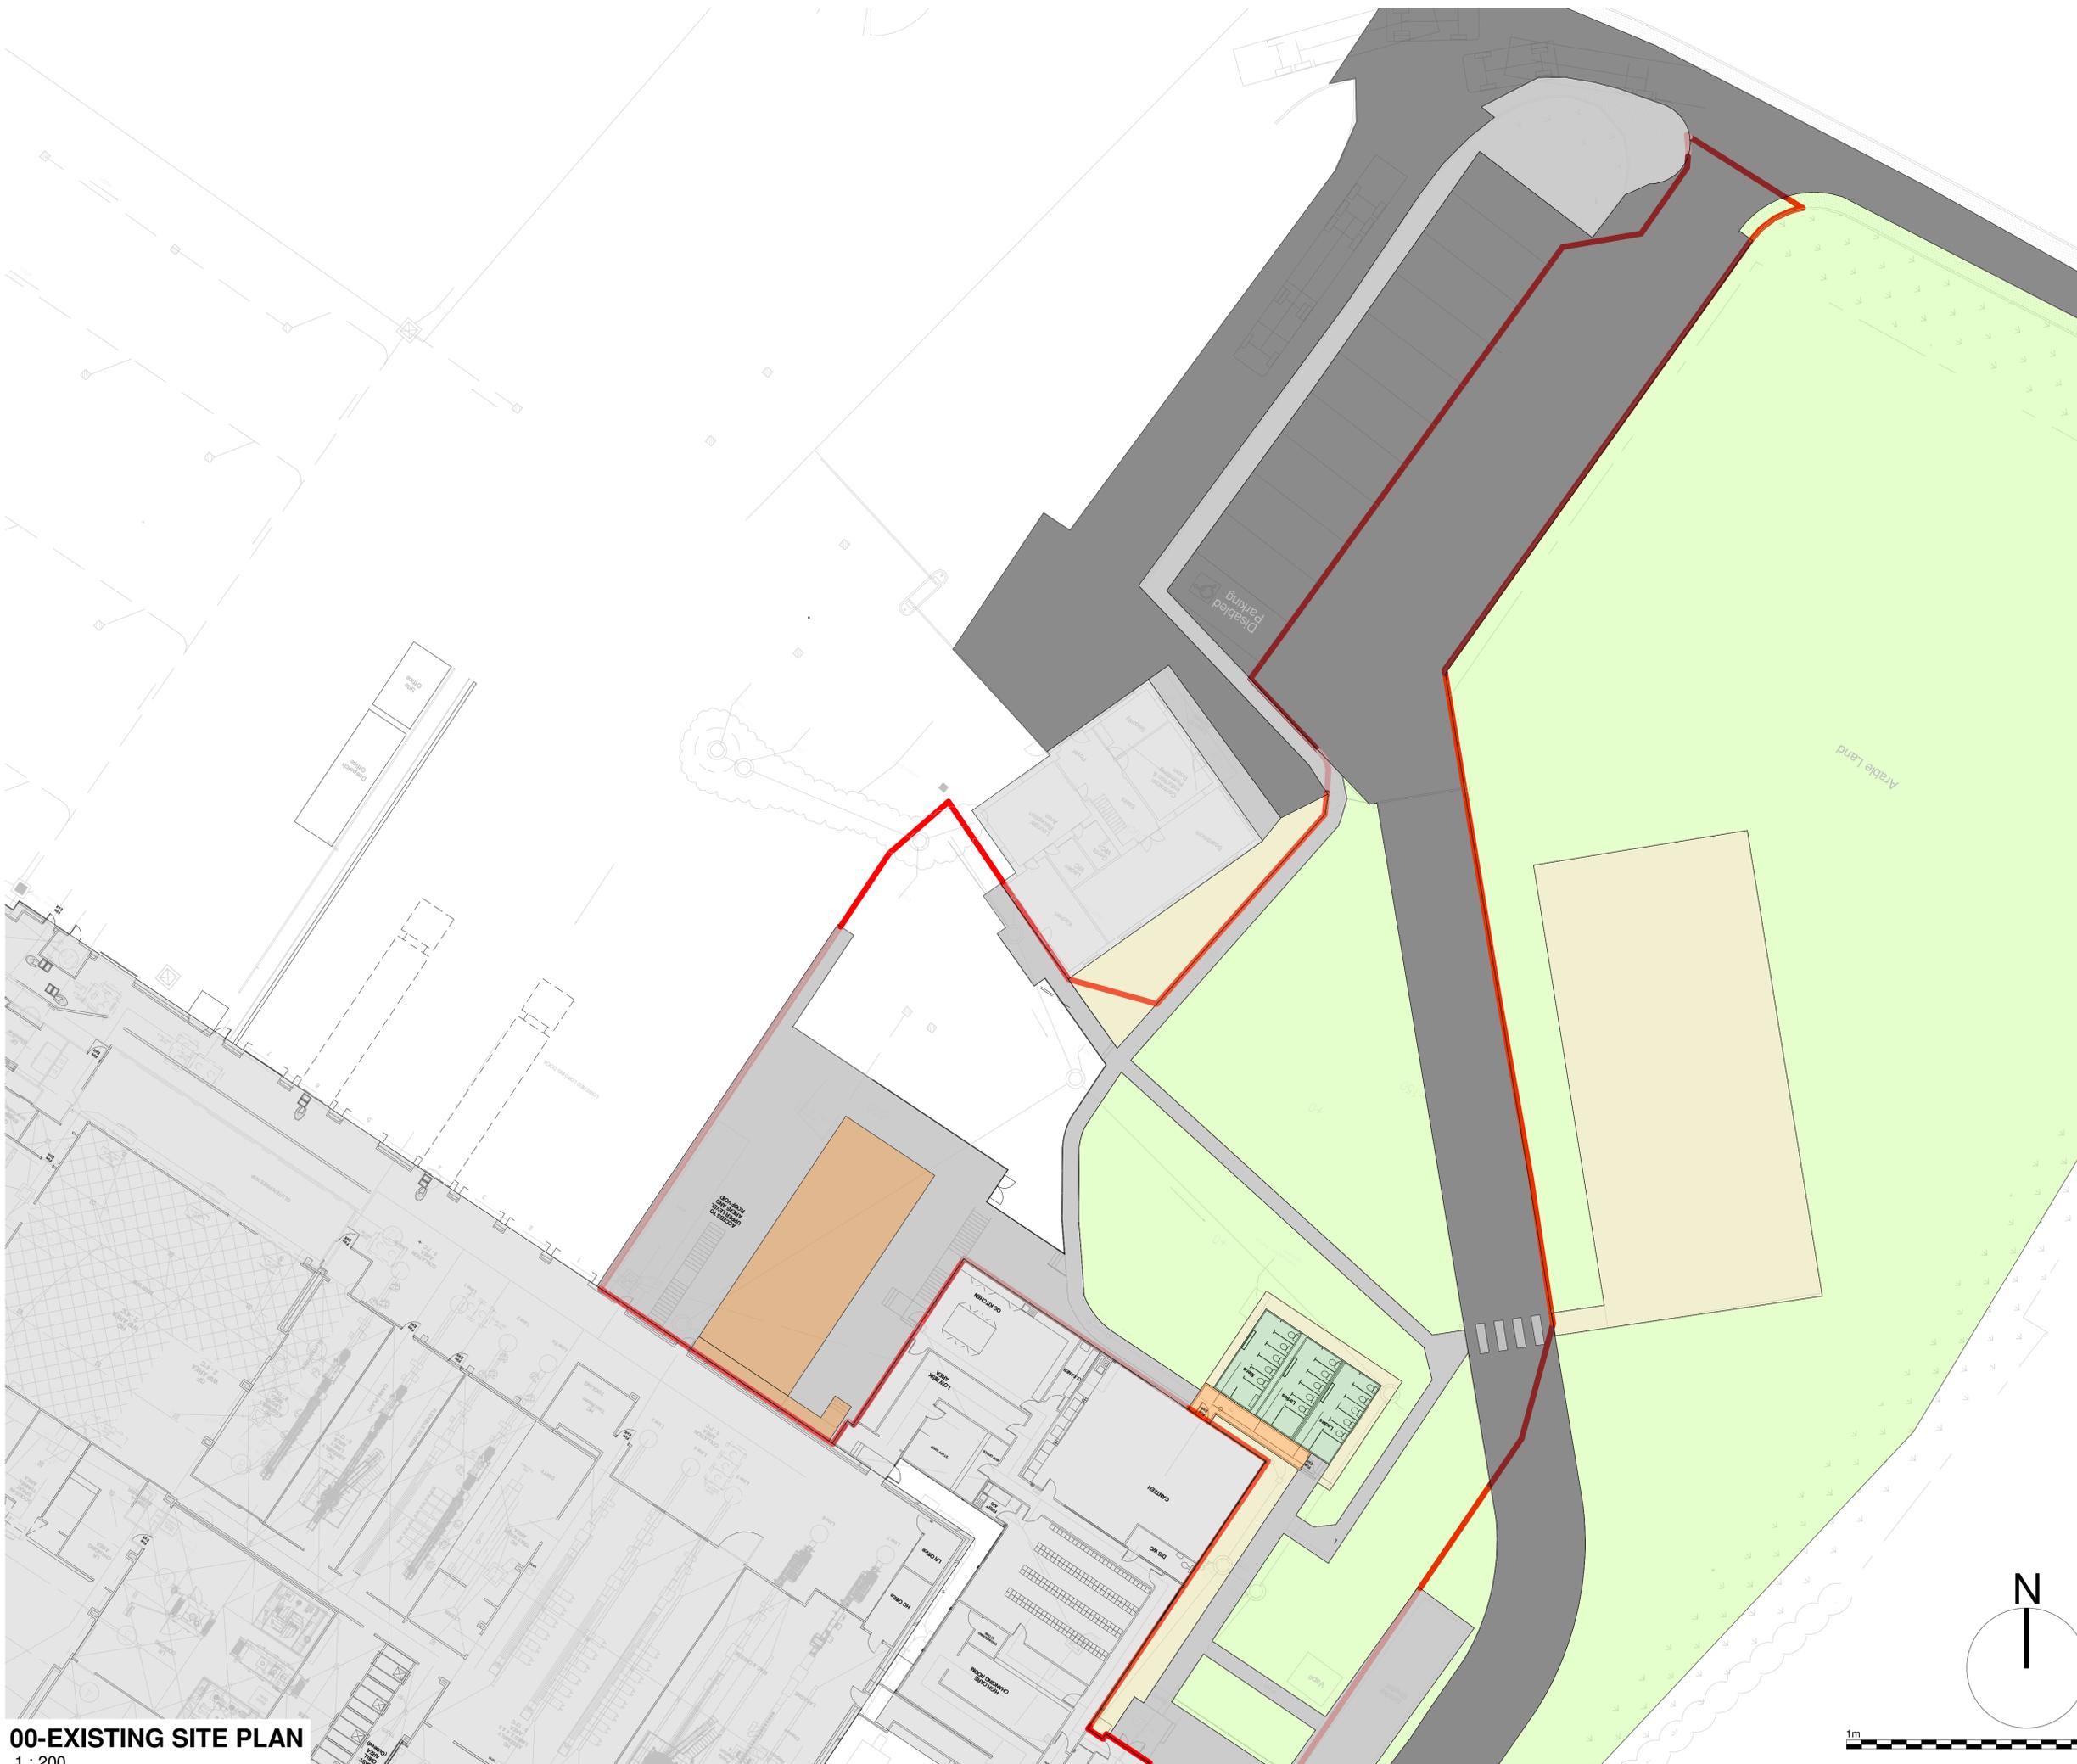

P1	05.06.21	CC	First Issue	PB
Revision	Date	Drawn	Comments	Check



Telephone: 01780 482200 Fax: 01780 480716
 Email: freshthinking@arctica.co.uk Web: www.arctica.co.uk

Project
 BAKKAVOR BOSTON AMENITIES
 LABURNUM FARM CHAPEL ROAD
 OLD LEAKE
 BOSTON
 PE22 9PN


Drawing Title
 EXISTING SITE PLAN

Drawing Number	Rev
P21022-ARC-00-DR-A-3100	P1



Status	Model Ref
PRELIMINARY	RVT

Scale	Sheet	By	Checked	Created
As indicated	A1	CC	PB	12/08/21

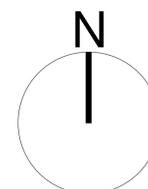

00-EXISTING SITE PLAN
 1 : 200