


# Hospital Farm Cottages

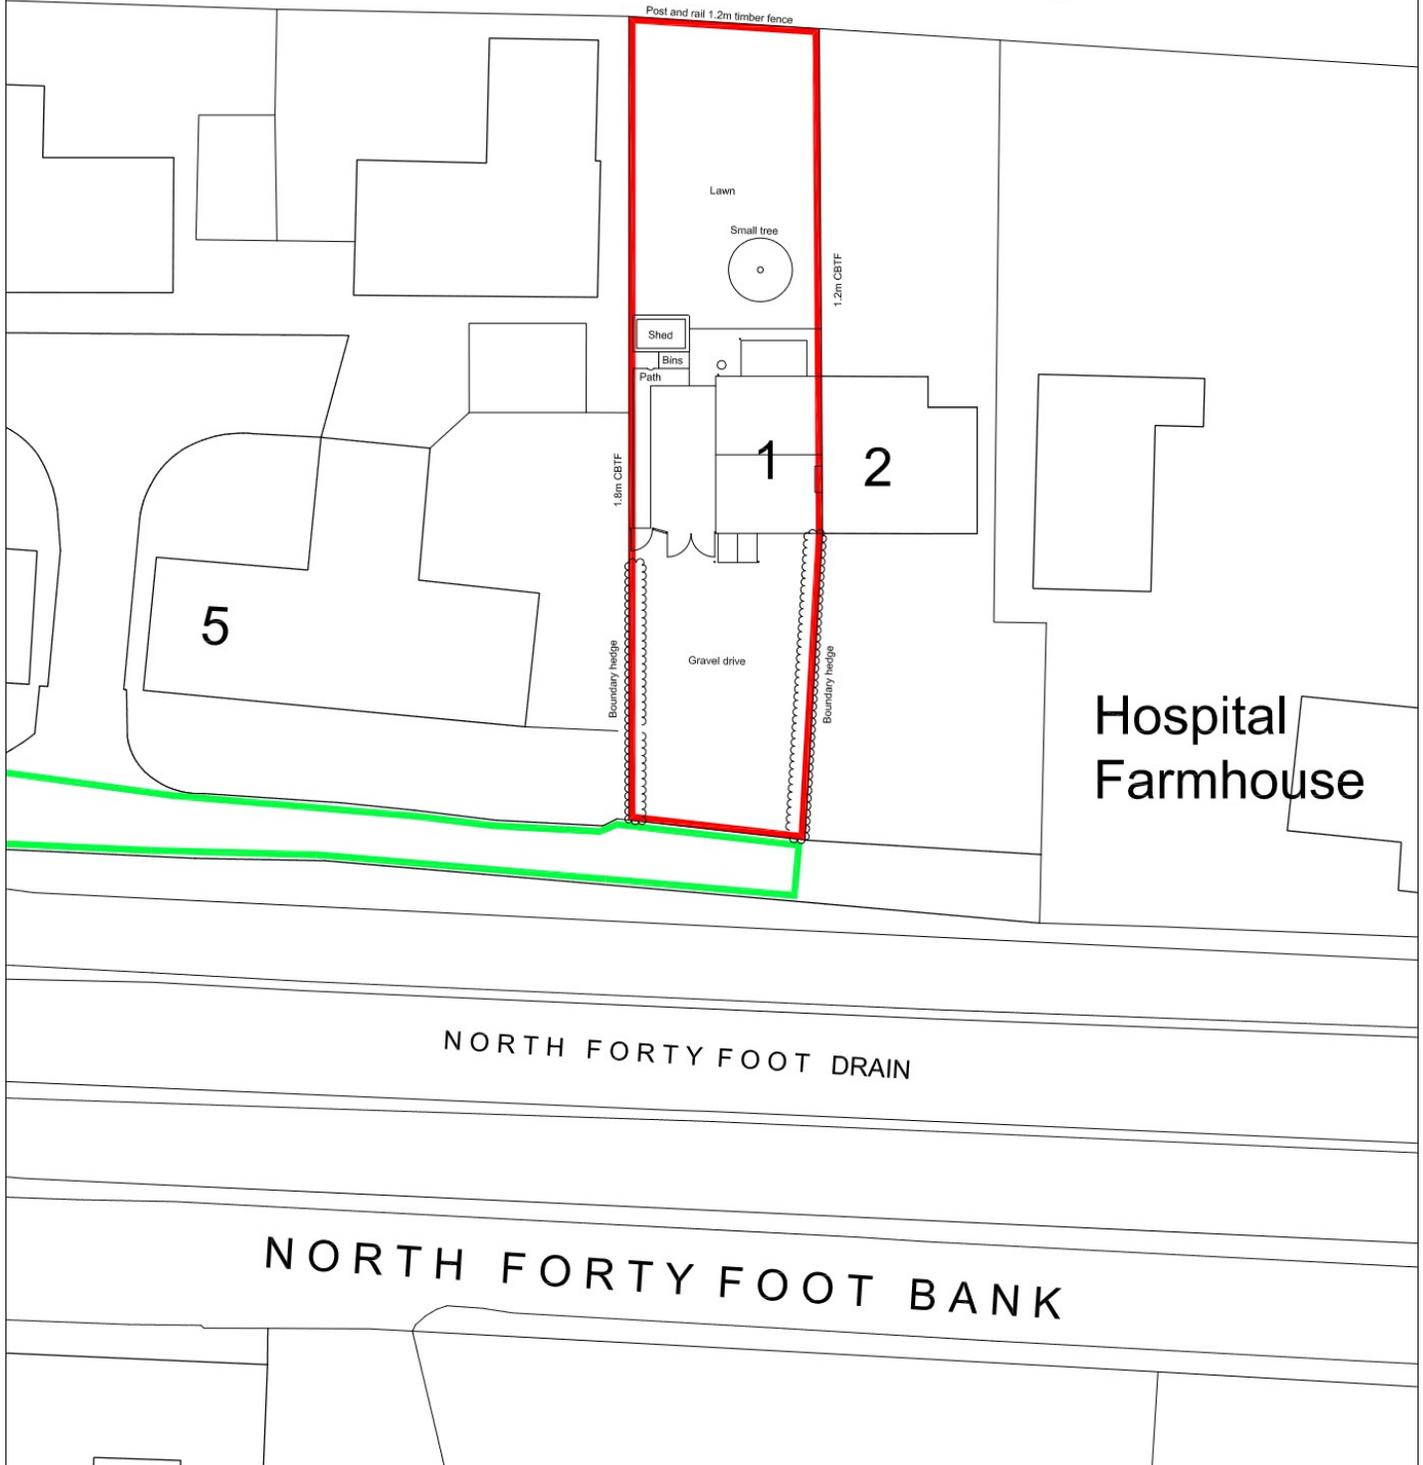

Site Block Plan @ 1:200 Scale

**PRELIMINARY**

**AS EXISTING**

SCALE



Project:	Proposed Extension	Date:	<b>JUNE 2020</b>
Address:	1 Hospital Farm Cottages, Holland Fen, Boston LN4 4QJ	Scale:	1:200 on A2
Client:	Mr A Lee	Job No:	
Drawing Title:	Site Plan	Dwg No:	<b>02</b>