


PROPOSED FIRST FLOOR PLAN



PROPOSED GROUND FLOOR PLAN

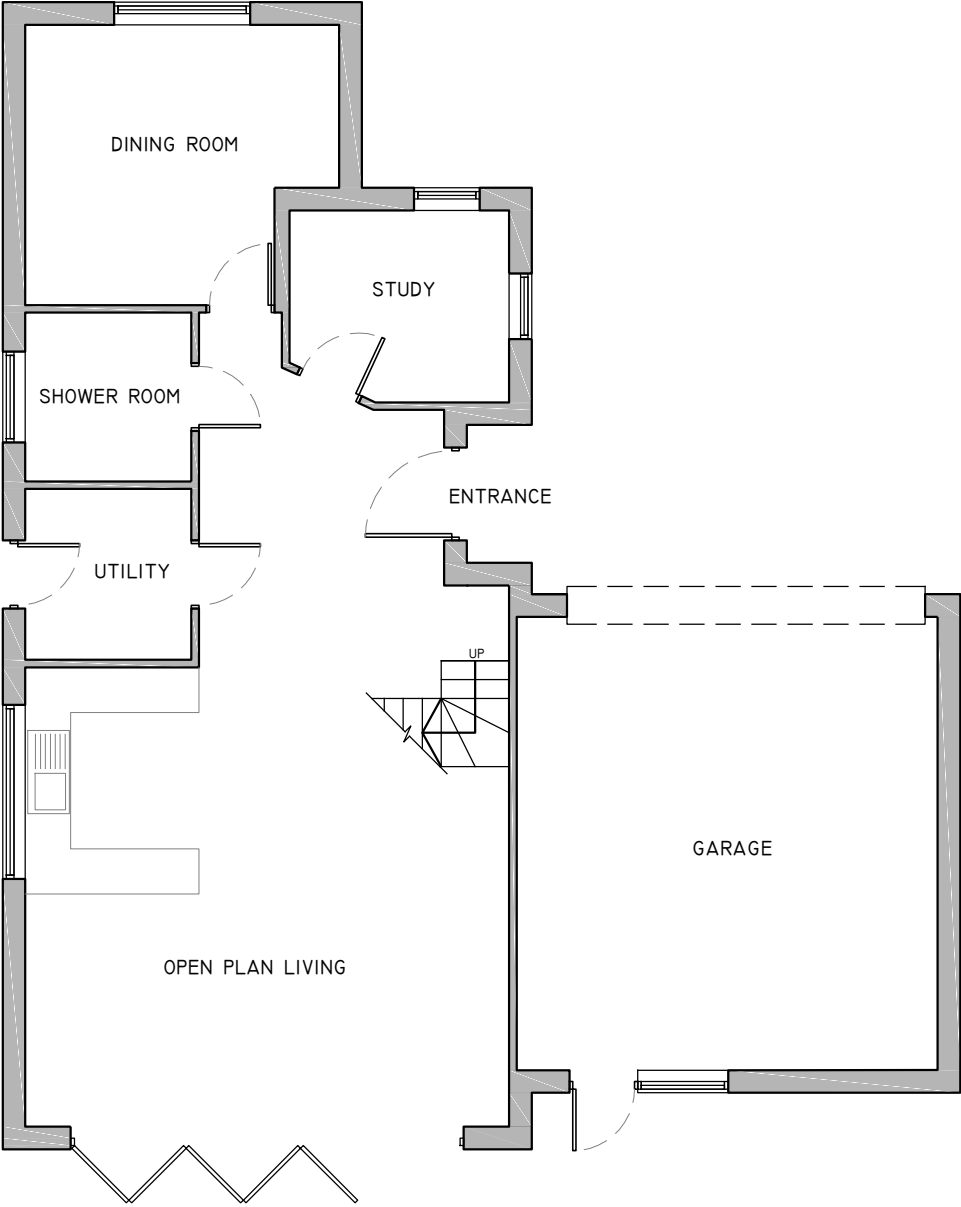

PROPOSED FRONT ELEVATION




PROPOSED SIDE ELEVATION



PROPOSED REAR ELEVATION



PROPOSED SIDE ELEVATION

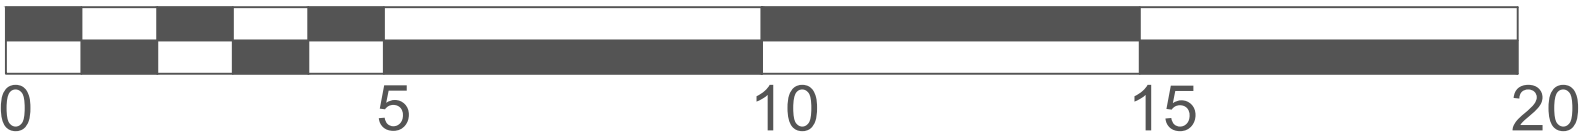

SCALE BAR 1:100

Rev	Date	Drw	Chk	Notes
X	XX/XX	XXX	XXX	XXXXXXXXXXXXXXXXXX
X	XX/XX	XXX	XXX	XXXXXXXXXXXXXXXXXX
Client Name
MR & MRS STEVENS

Project Name
PROJECT FOR THE STEVENS'

Drawing Name
HOUSE TYPE 1

Scale Date Drawn Checked
1:100 @ A2 12.07.20 TL -

Drawing Number Rev
PL-004 -



Drawing Status
PLANNING