


PROPOSED FIRST FLOOR PLAN



PROPOSED GROUND FLOOR PLAN

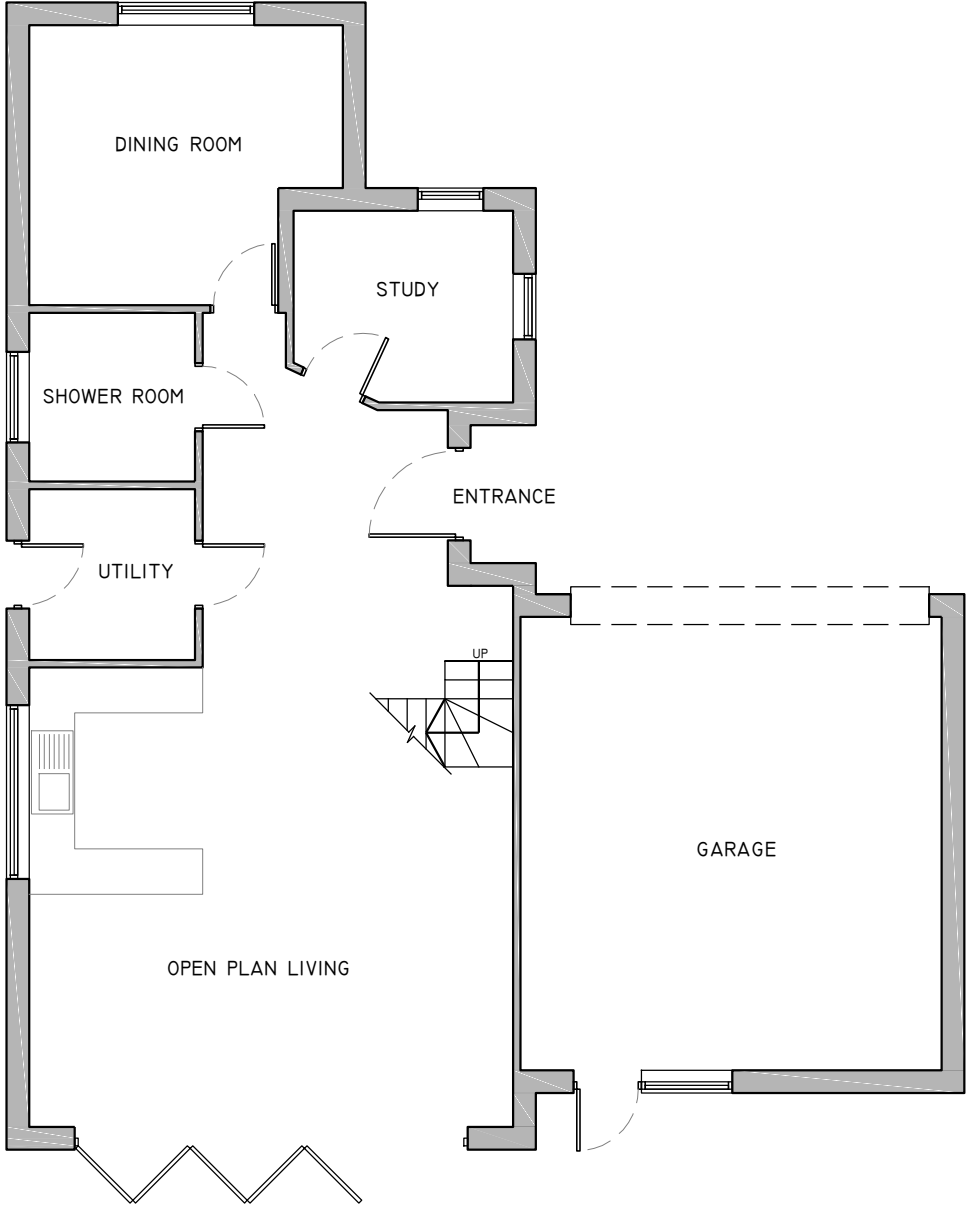


PROPOSED FRONT ELEVATION




PROPOSED SIDE ELEVATION



PROPOSED REAR ELEVATION

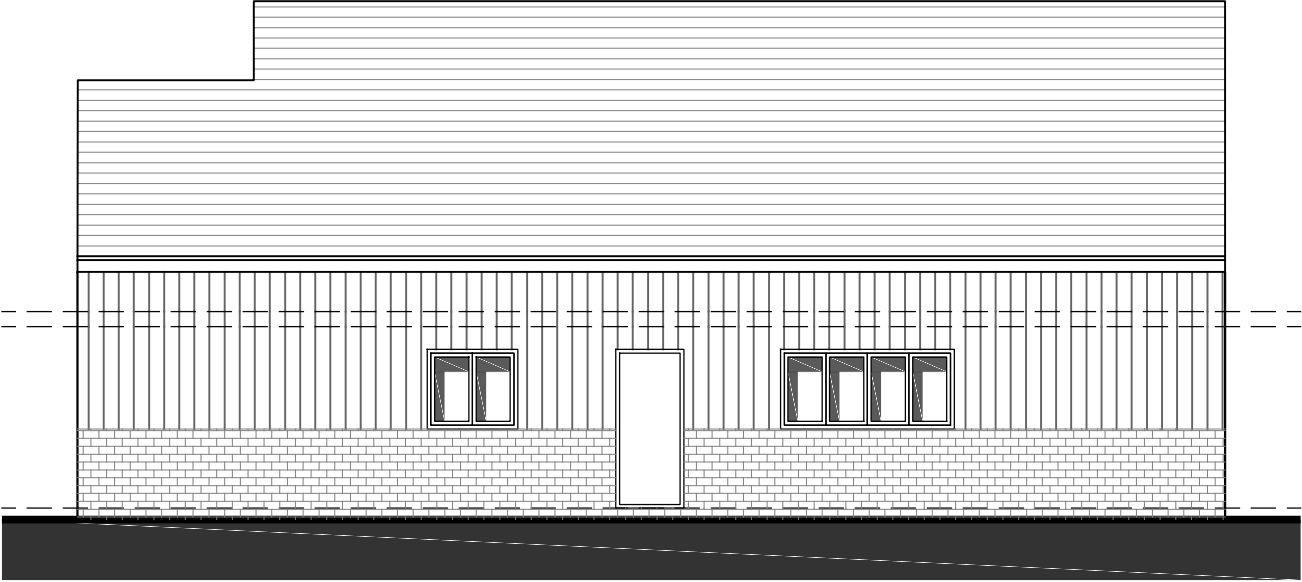

PROPOSED SIDE ELEVATION

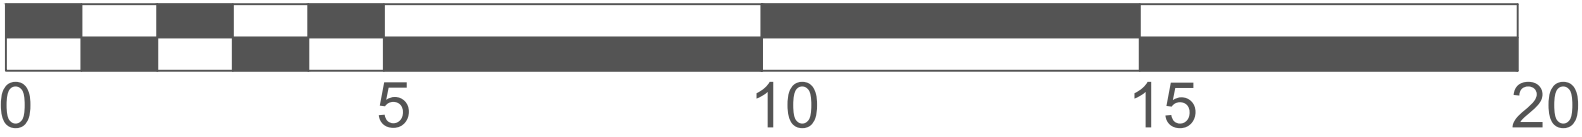

SCALE BAR 1:100

Rev	Date	Drw	Chk	Notes
X	XX/XX	XXX	XXX	XXXXXXXXXXXXXXXXXX
X	XX/XX	XXX	XXX	XXXXXXXXXXXXXXXXXX
Client Name
MR & MRS STEVENS

Project Name
PROJECT FOR THE STEVENS'

Drawing Name
HOUSE TYPE 2

Scale	Date	Drawn	Checked
1:100 @ A2	12.07.20	TL	-

Drawing Number	Rev
PL-005	-



Drawing Status
PLANNING