




Existing West Elevation

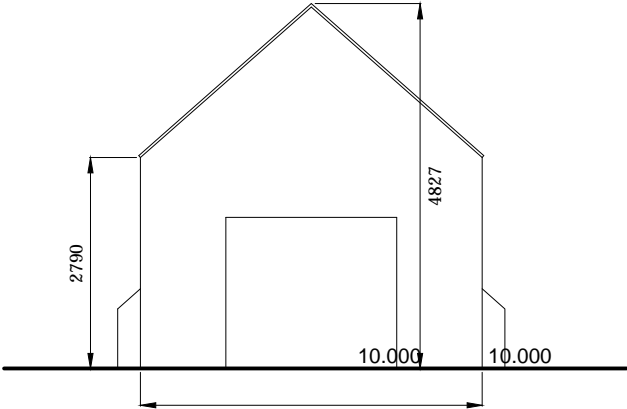


Existing North Elevation

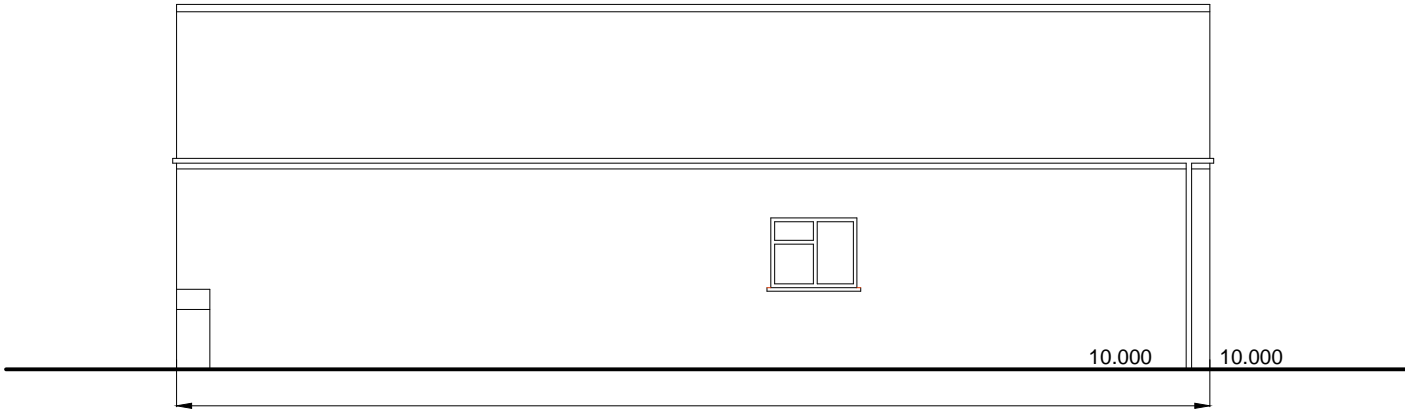

Existing East Elevation

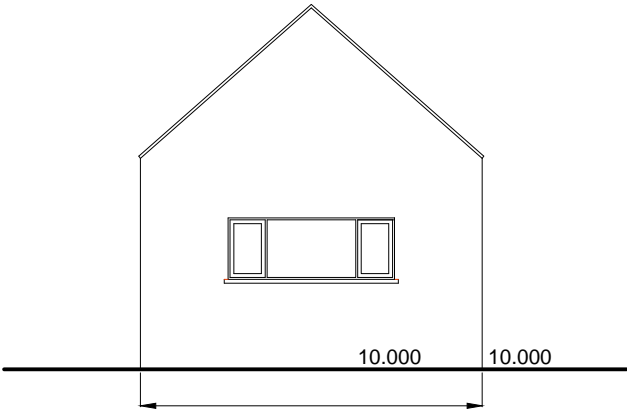

Existing South Elevation

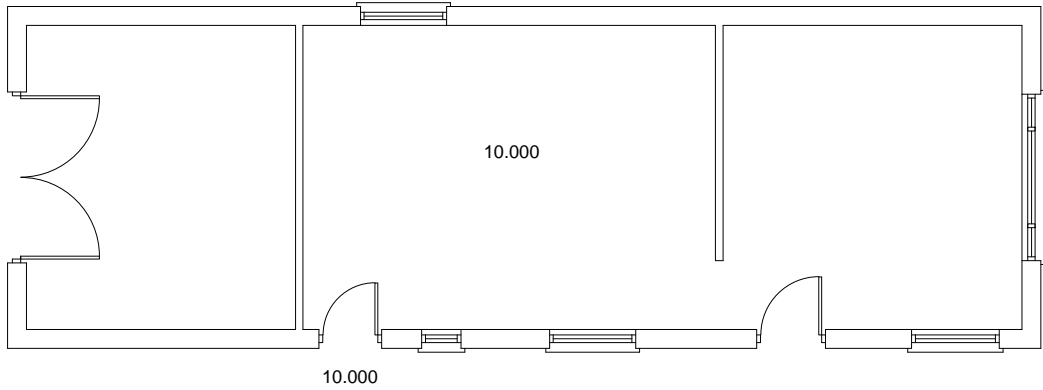

Existing Plan

Scale in Metres



0m

10m

20m

30m

| Rev | Date | Description |
|-----|------|-------------|
|-----|------|-------------|

Revisions

CLIENT:

ADDRESS:

misura
ARCHITECTURALDESIGN

Acorn House, Lindum Business Park
Station Road, North Hykeham
Lincoln LN6 3QX

t: 01522 694 578
m: 07709 492 120
e: info@misuraarchitectural.com

PROJECT:Prior Approval for Proposed Change of Use,
New Hammond Beck Road, Boston

JOB NO: 2020/0025

DWG TITLE: Existing Plan and Elevations

DWG NO: REVISION

PL-PL-100

DRAWN BY: DaM

CHECKED BY:

SCALE: 1:100 @ A3

DATE: February MMXXI

DRAWING STATUS: Prior Approval