



PROPOSED BLOCK PLAN
Scale = 1:500 @ A3

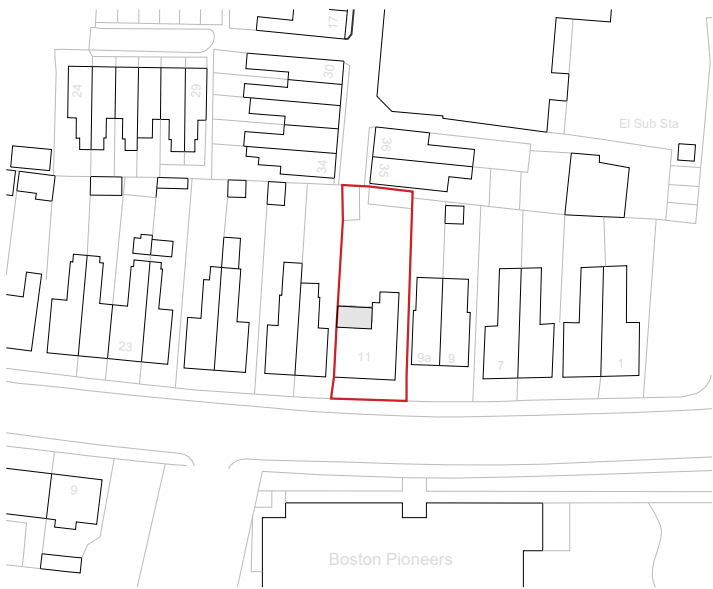

PROPOSED SITE LOCATION PLAN
Scale = 1:1250 @ A3

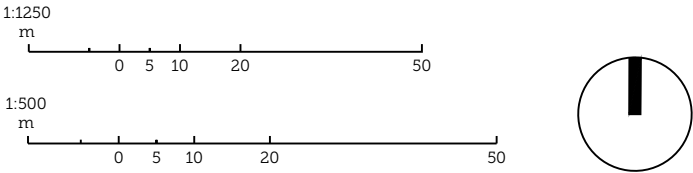

JOB TITLE: 11 FYDELL CRESCENT, BOSTON				SCORER HAWKINS ARCHITECTS Lodge Farm Barns Skendleby, Spilsby Lincolnshire, PE23 4QF T: 01754 890089 E: projects@scorerhawkins.co.uk
DRAWING TITLE: PROPOSED BLOCK PLAN & SITE PLAN				
SCALE: 1:500 & 1:1250 @ A3	DATE: 12/07/2021	DRAWING NO.: 2289/OS02	REV. A	

Do not scale from this drawing | All dimensions to be checked on site | © 2021