






Scales 1:50 & 1:100

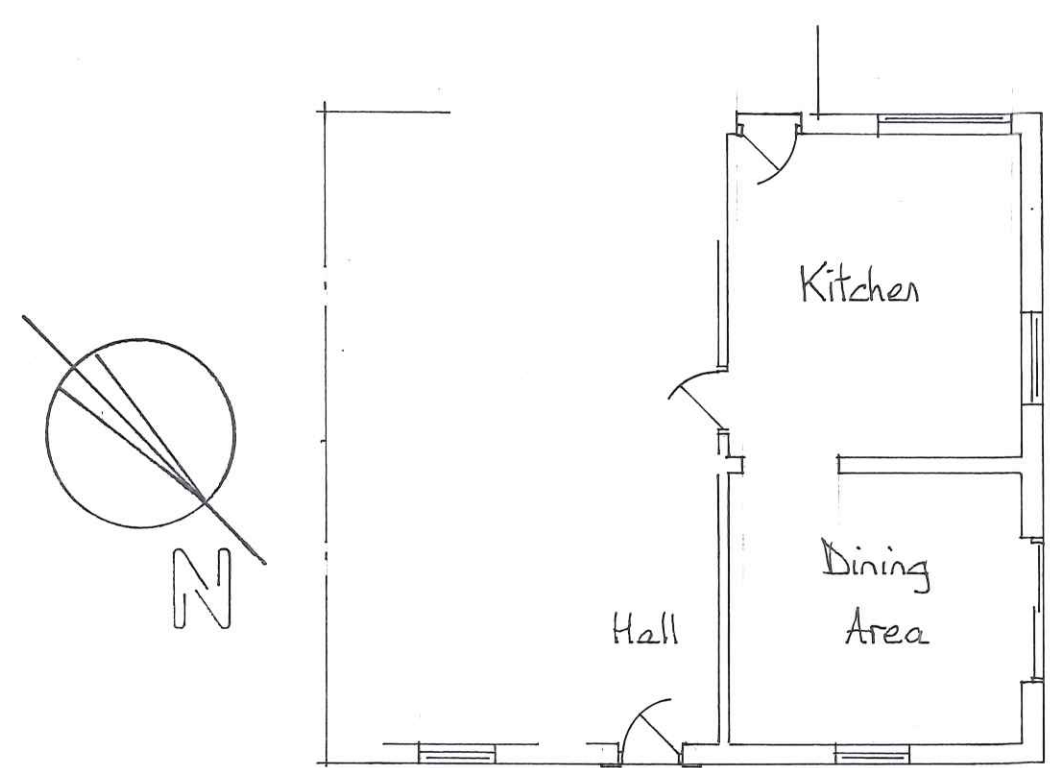

Existing Ground Floor Plan

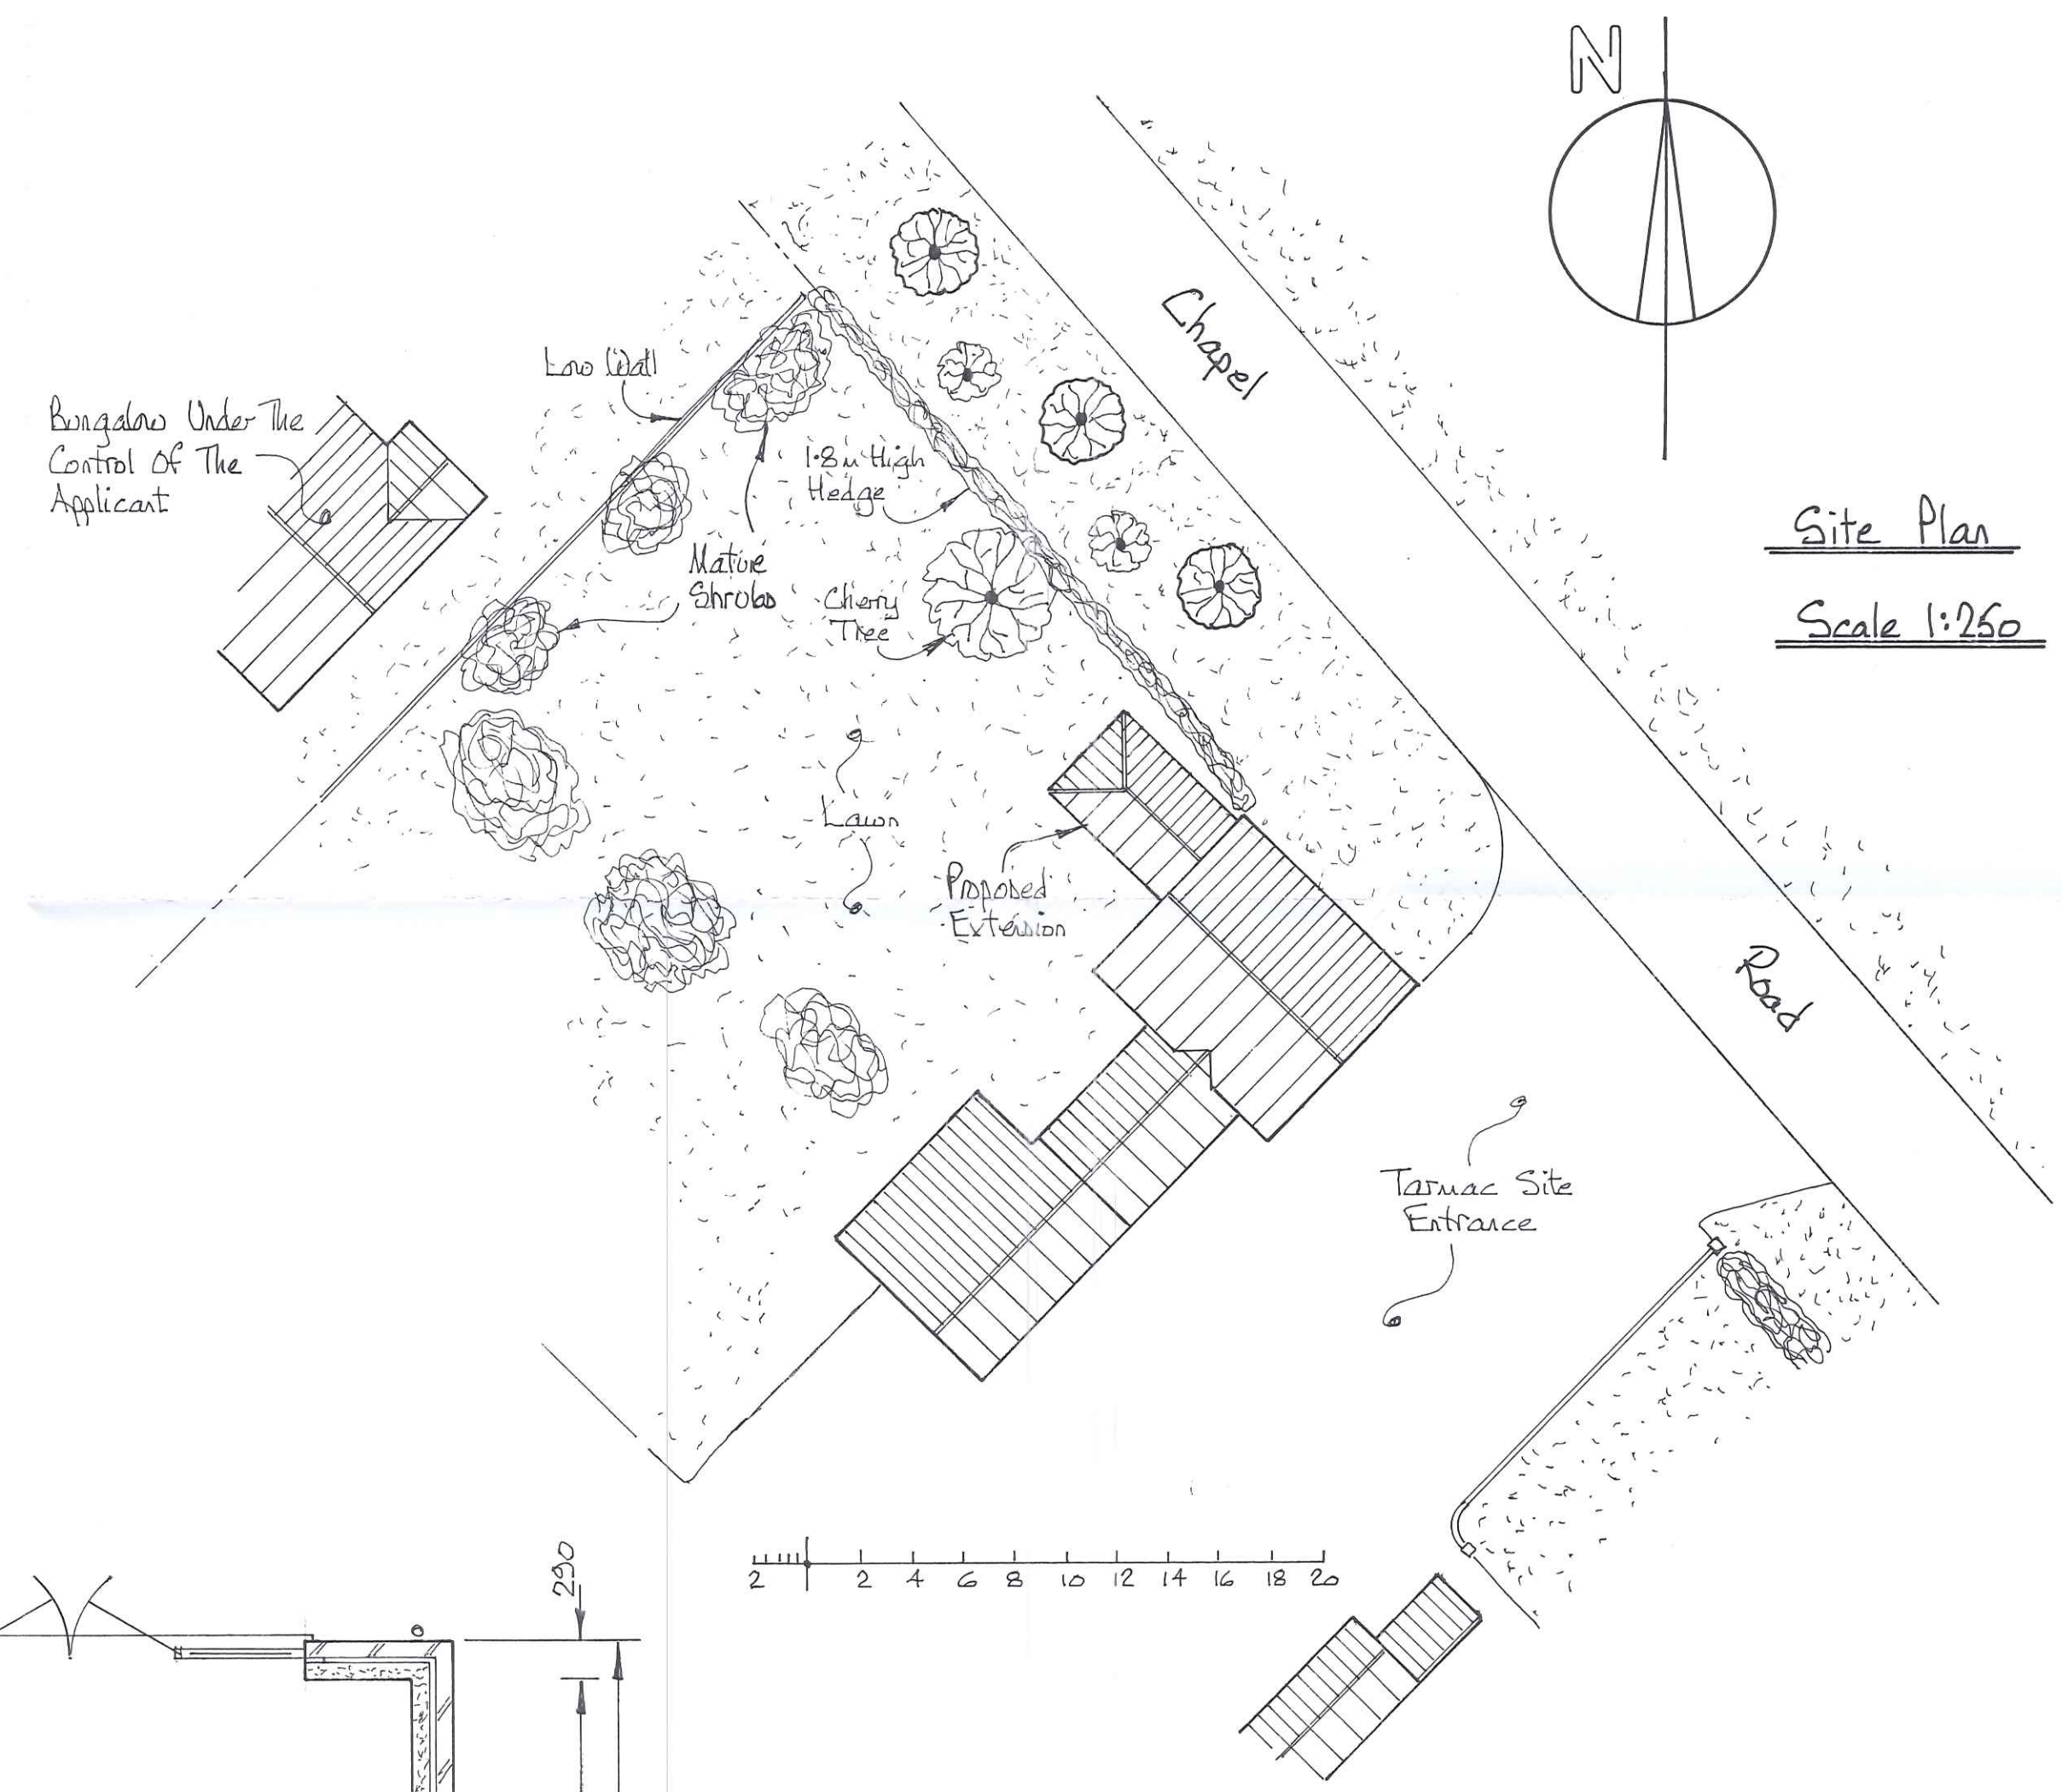

Site Plan
Scale 1:250

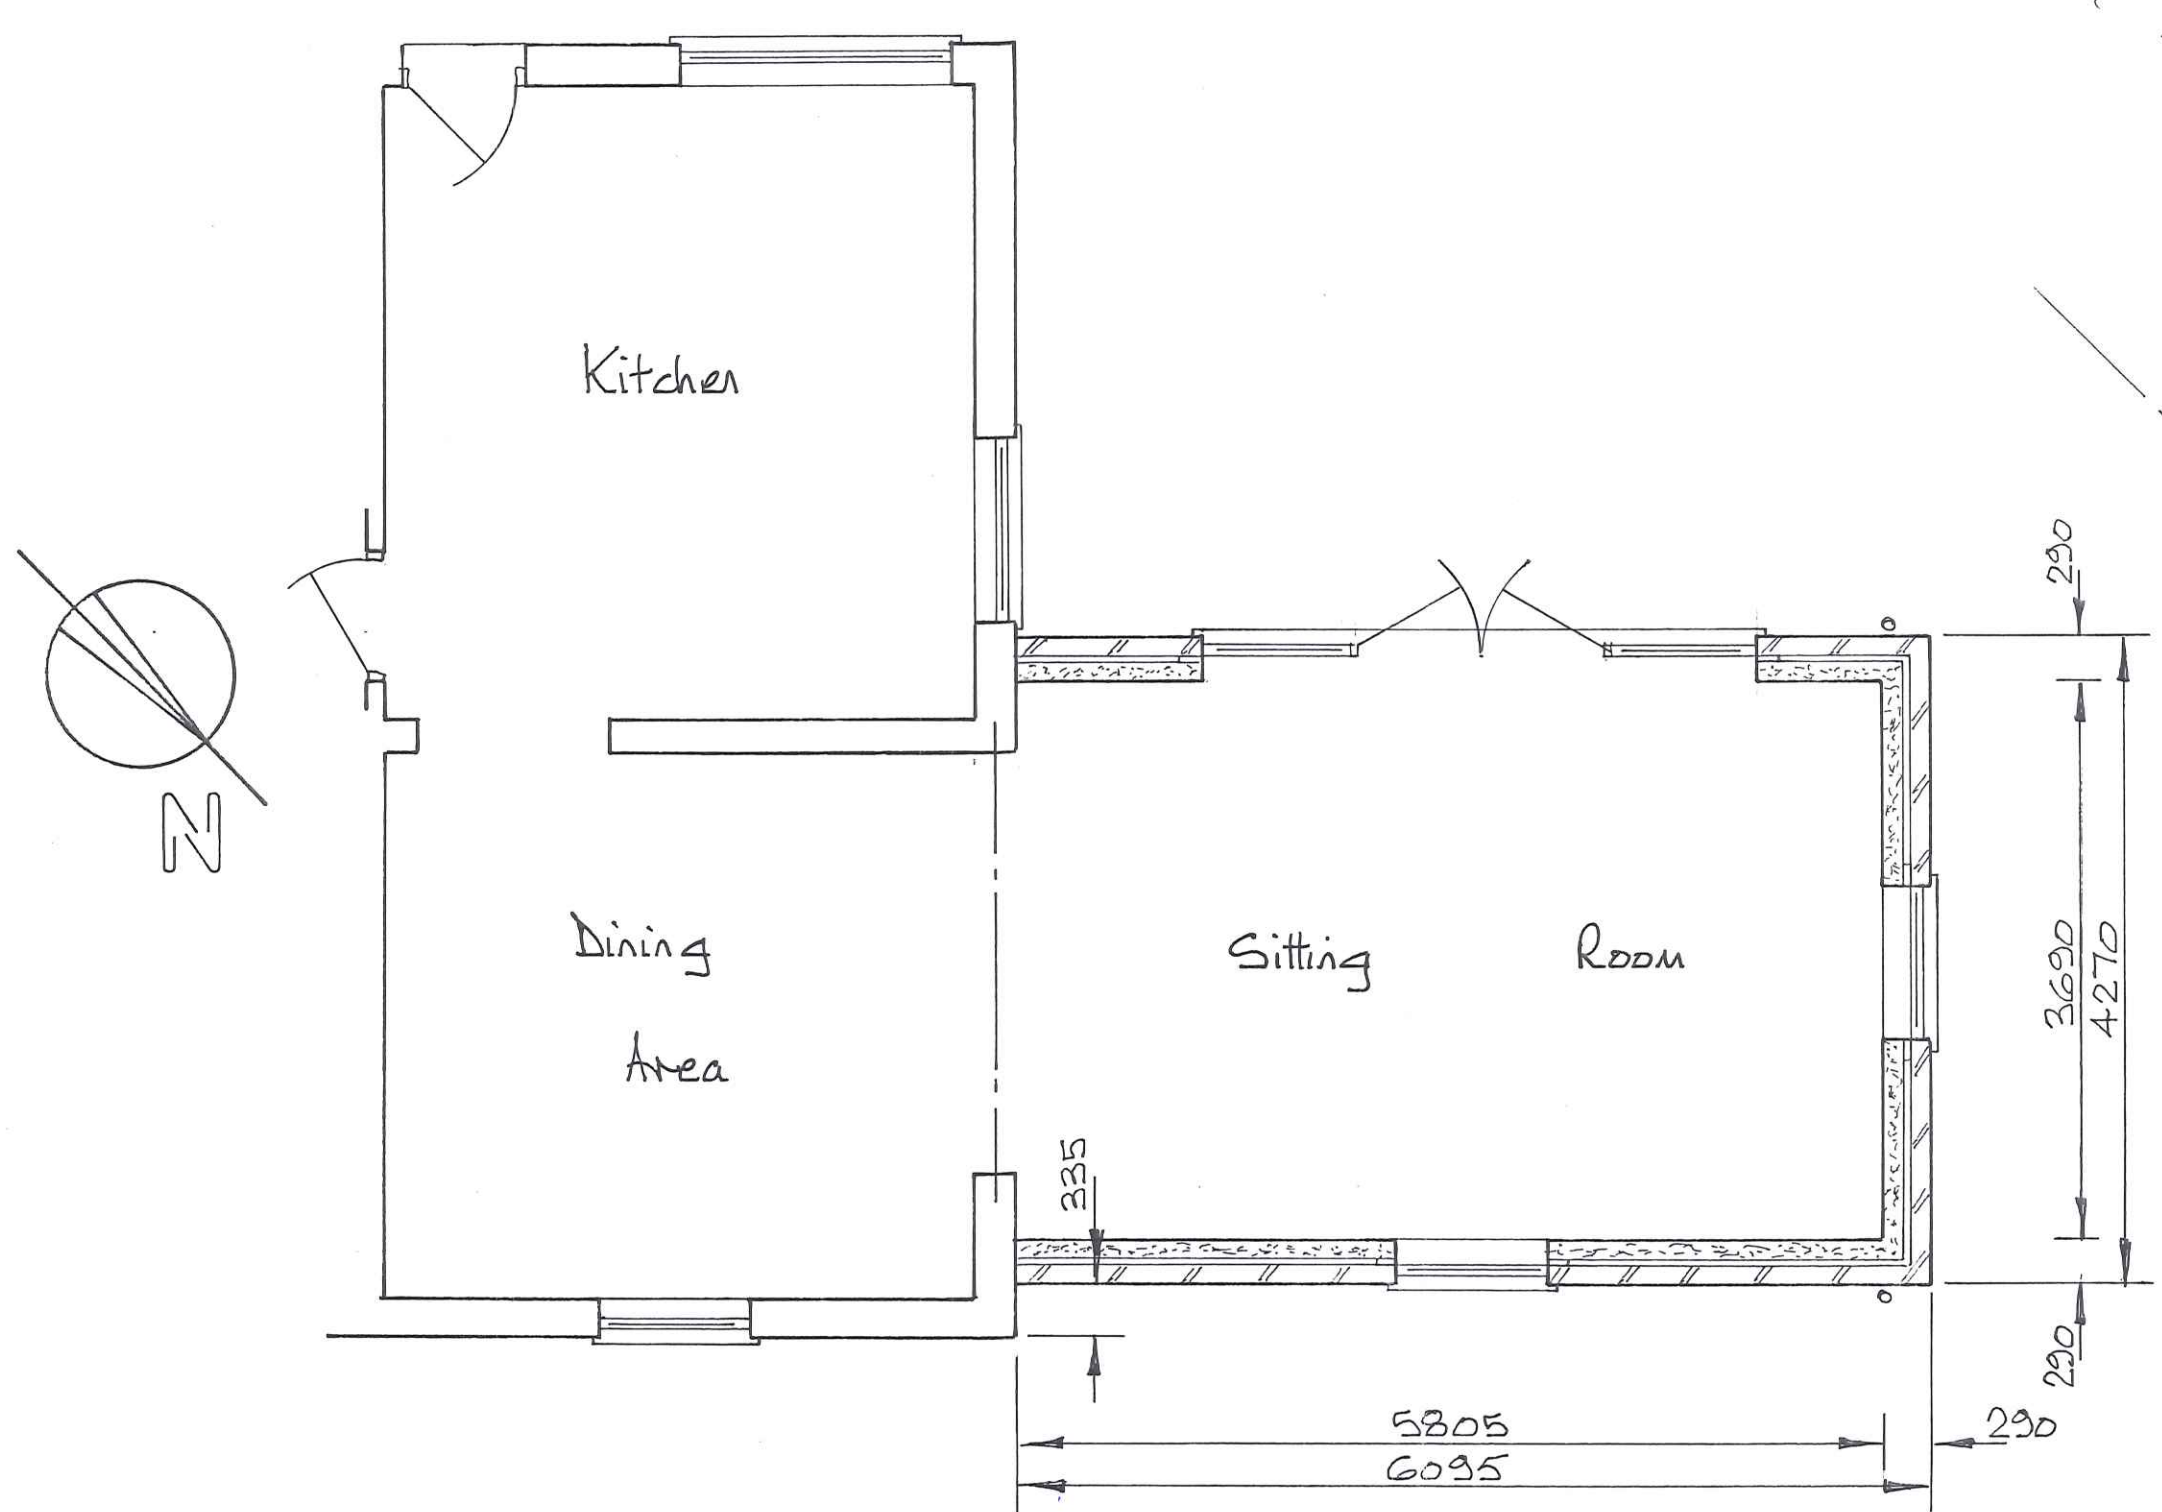

Proposed Ground Floor Plan

100mm Storm Drains To Convey Water To On Site Soakaways To Be Constructed In Accordance With BRE Digest 365 To Be Sited 5.0m Min Away From Any Building

Scale Bar 1:100


Scale Bar 1:50



Proposed Extension Of A Dwelling
For Mr & Mrs A. Howson
At "The Mill"
Chapel Road
Old Leake
Boston Lincs

Proposed Roof Structure To Be Covered With Natural Slate To Match That On The Roof Of The Existing Dwelling As Closely As Possible

Exterior Walls To Be Faced With Red/Brick To Match Those Of The Existing Dwelling As Closely As Possible

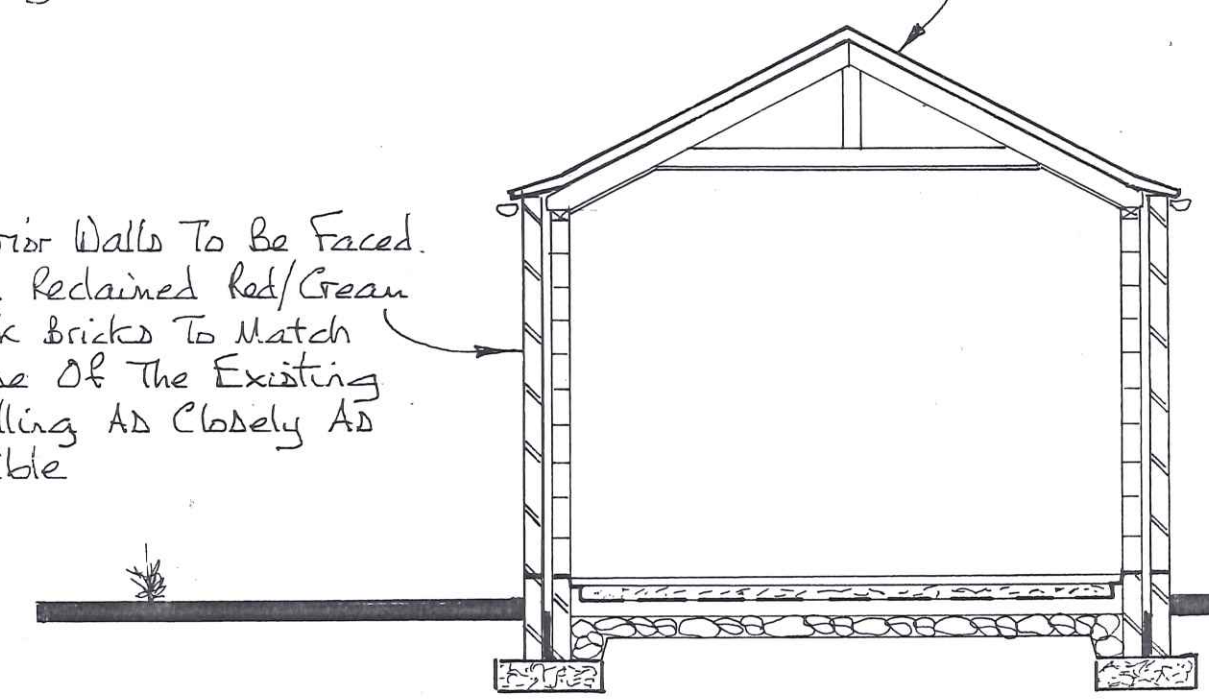

Proposed Section