




Proposed West Elevation

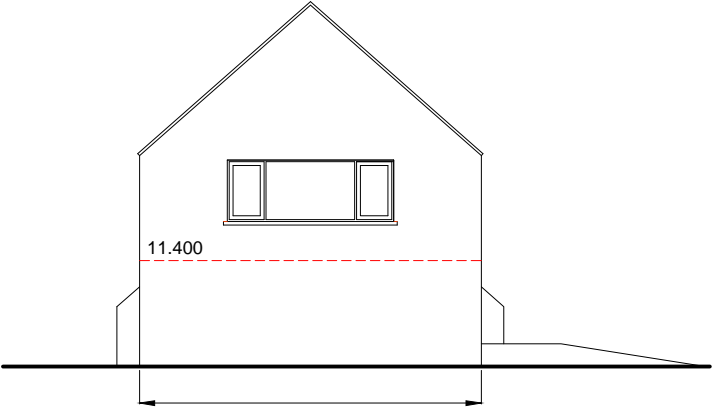


Proposed North Elevation

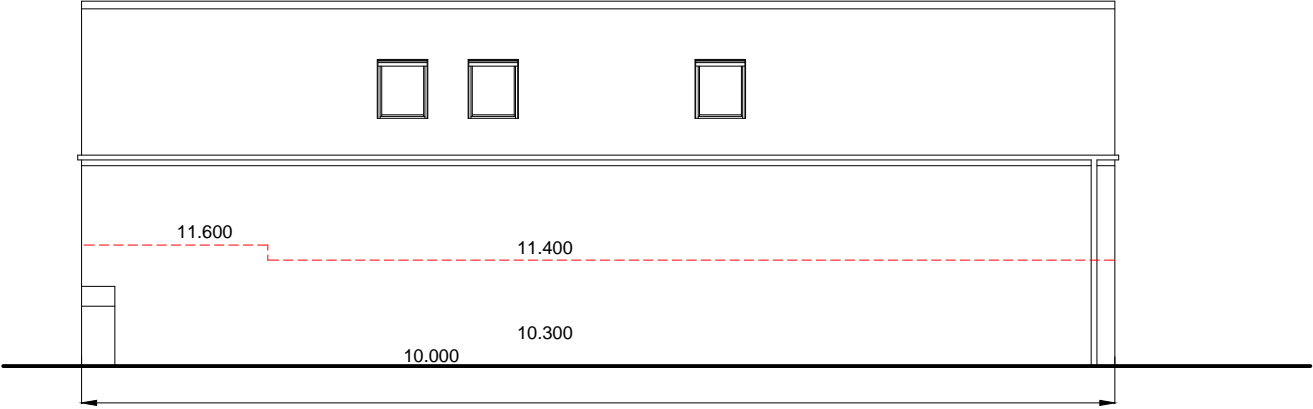

Proposed East Elevation

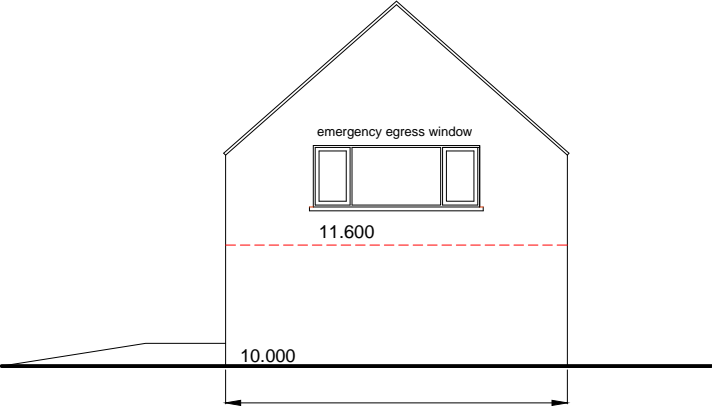

Proposed South Elevation

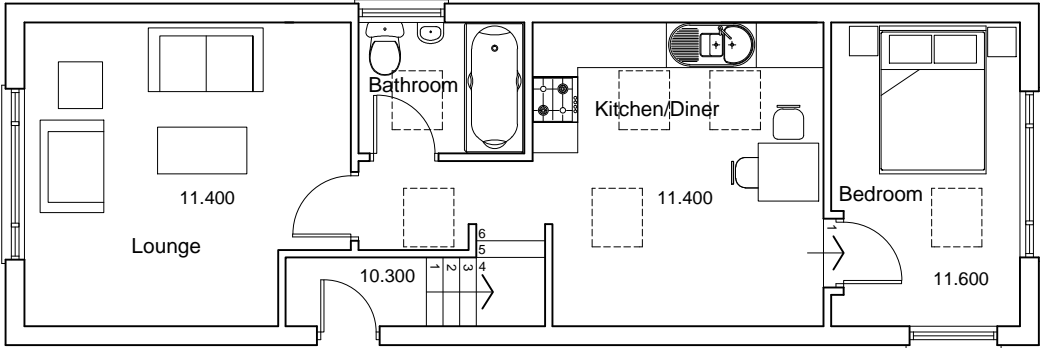

Proposed Plan

Scale in Metres



0m

10m

20m

30m

Rev	Date	Description
A	March 21	Drawing amended to reflect the Environment Agency comments in their email 26 March 2021

Revisions

CLIENT:

ADDRESS:

**misura**  
ARCHITECTURALDESIGN

Acorn House, Lindum Business Park  
Station Road, North Hykeham  
Lincoln LN6 3QX

t: 01522 694 578  
m: 07709 492 120  
e: info@misuraarchitectural.com

PROJECT: Prior Approval for Proposed Change of Use,  
New Hammond Beck Road, Boston

JOB NO: 2020/0025

DWG TITLE: Proposed Plan and Elevations

DWG NO: PL-PL-101  
REVISION: A

DRAWN BY: DaM  
SCALE: 1:100 @ A3  
CHECKED BY:  
DATE: February MMXXI

DRAWING STATUS: Prior Approval