




North West Elevation

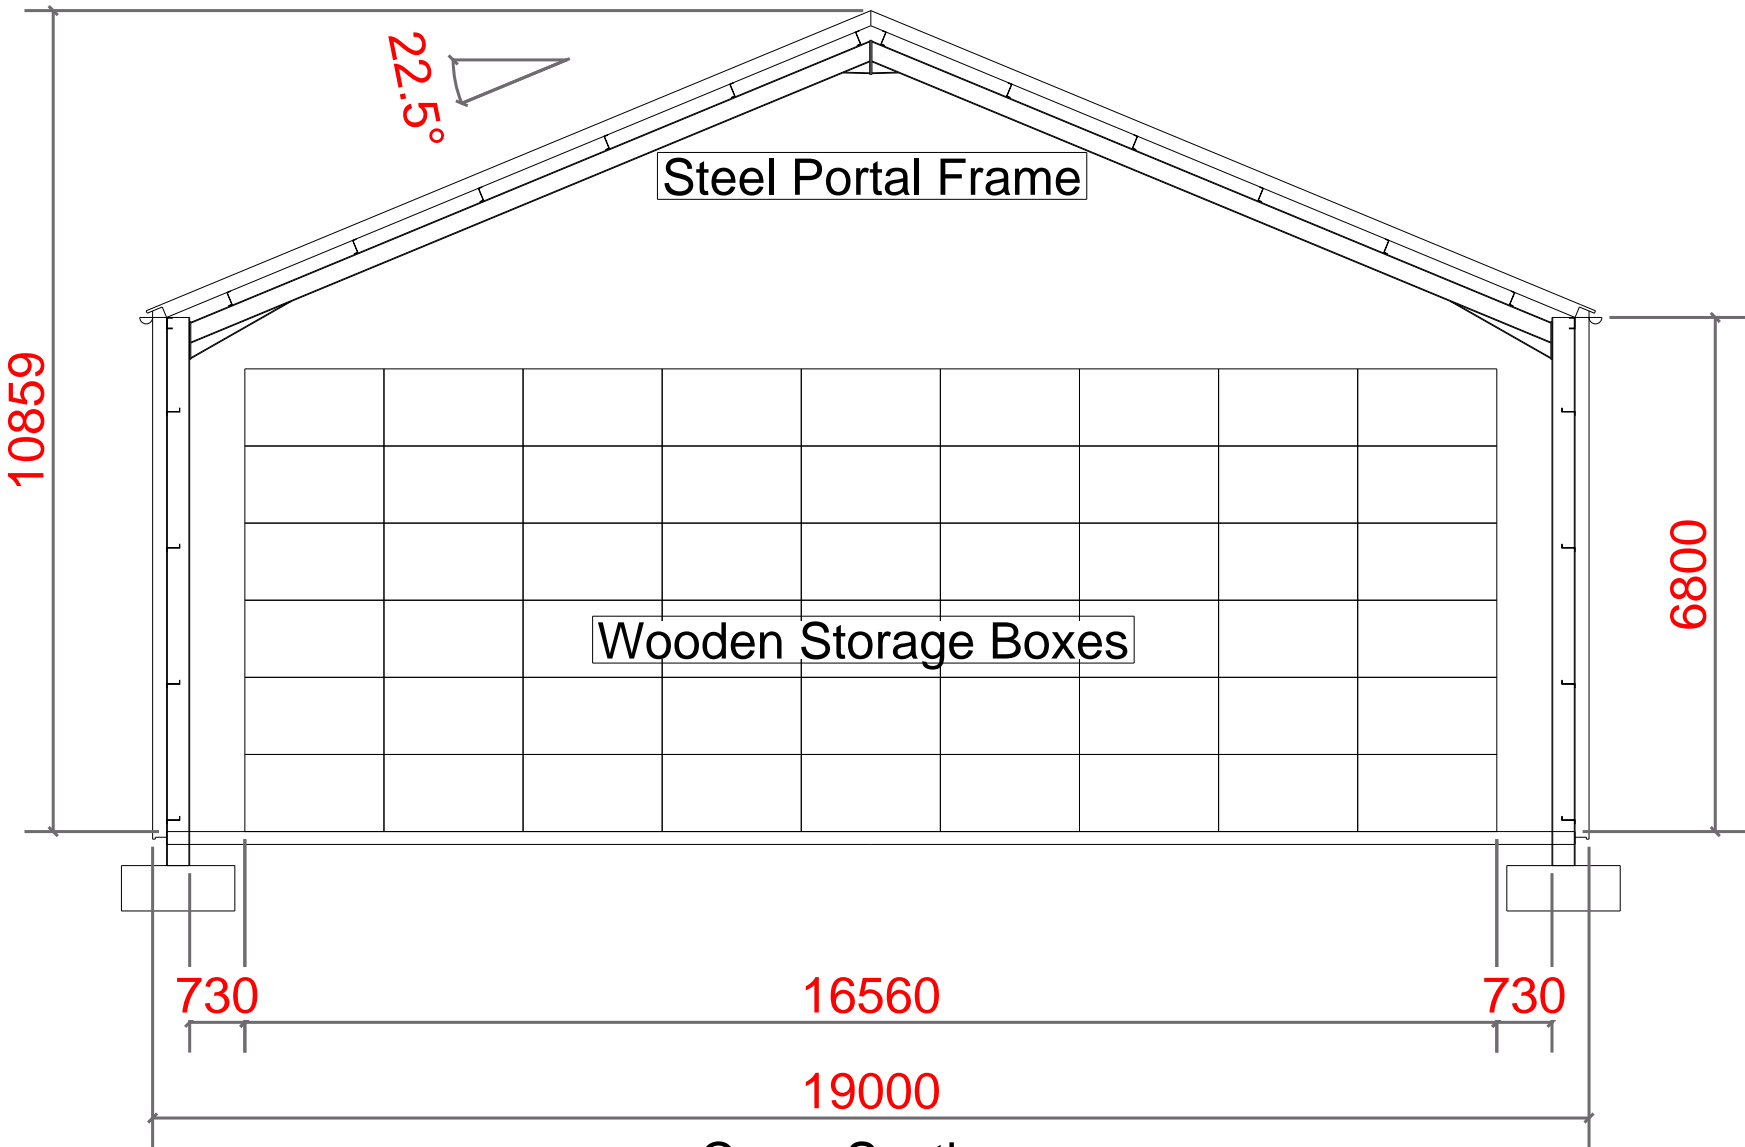

Cross Section

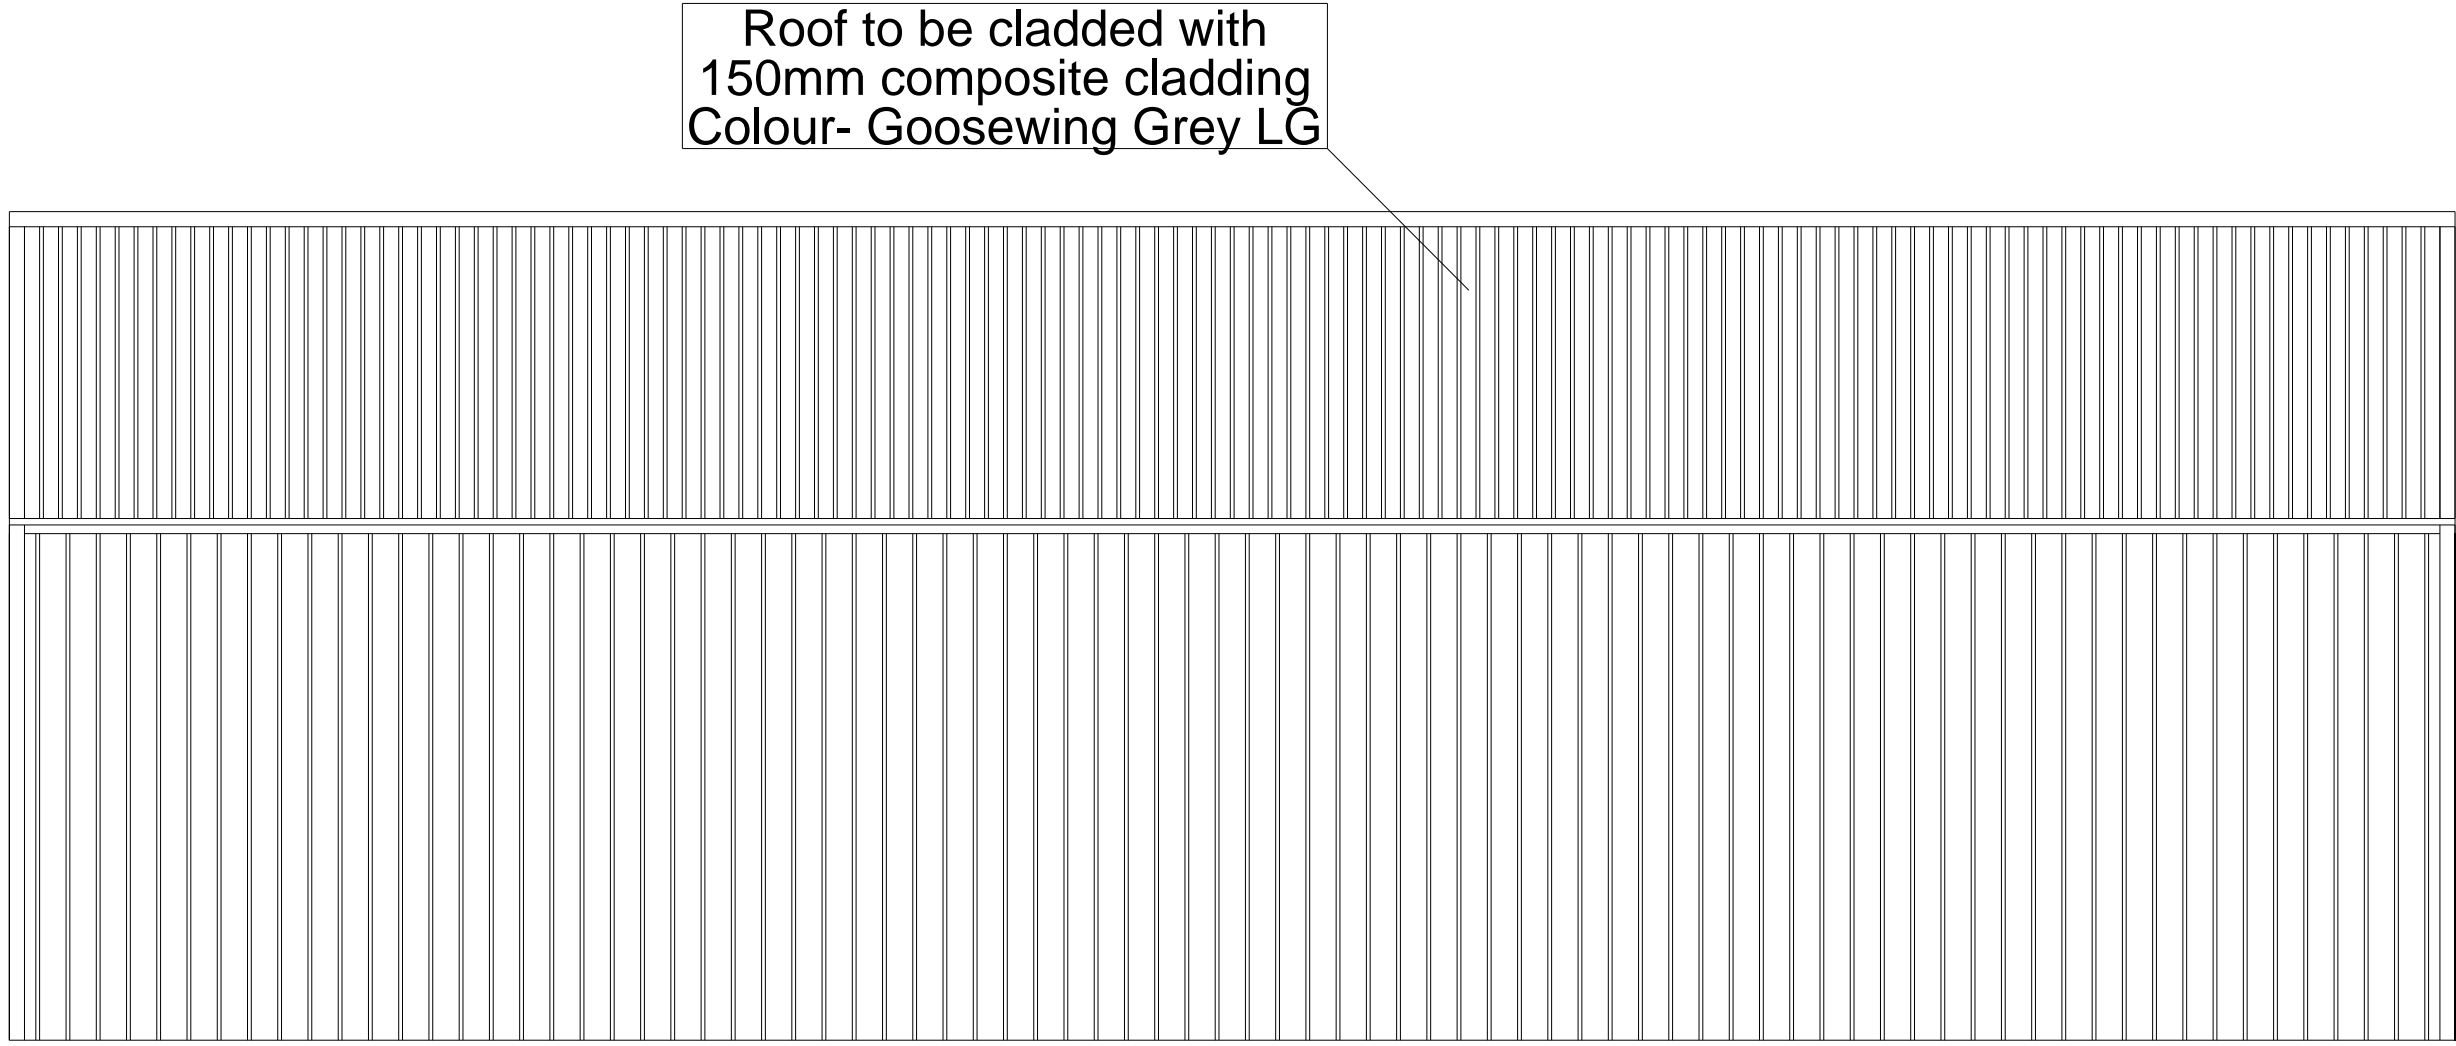


South West Elevation

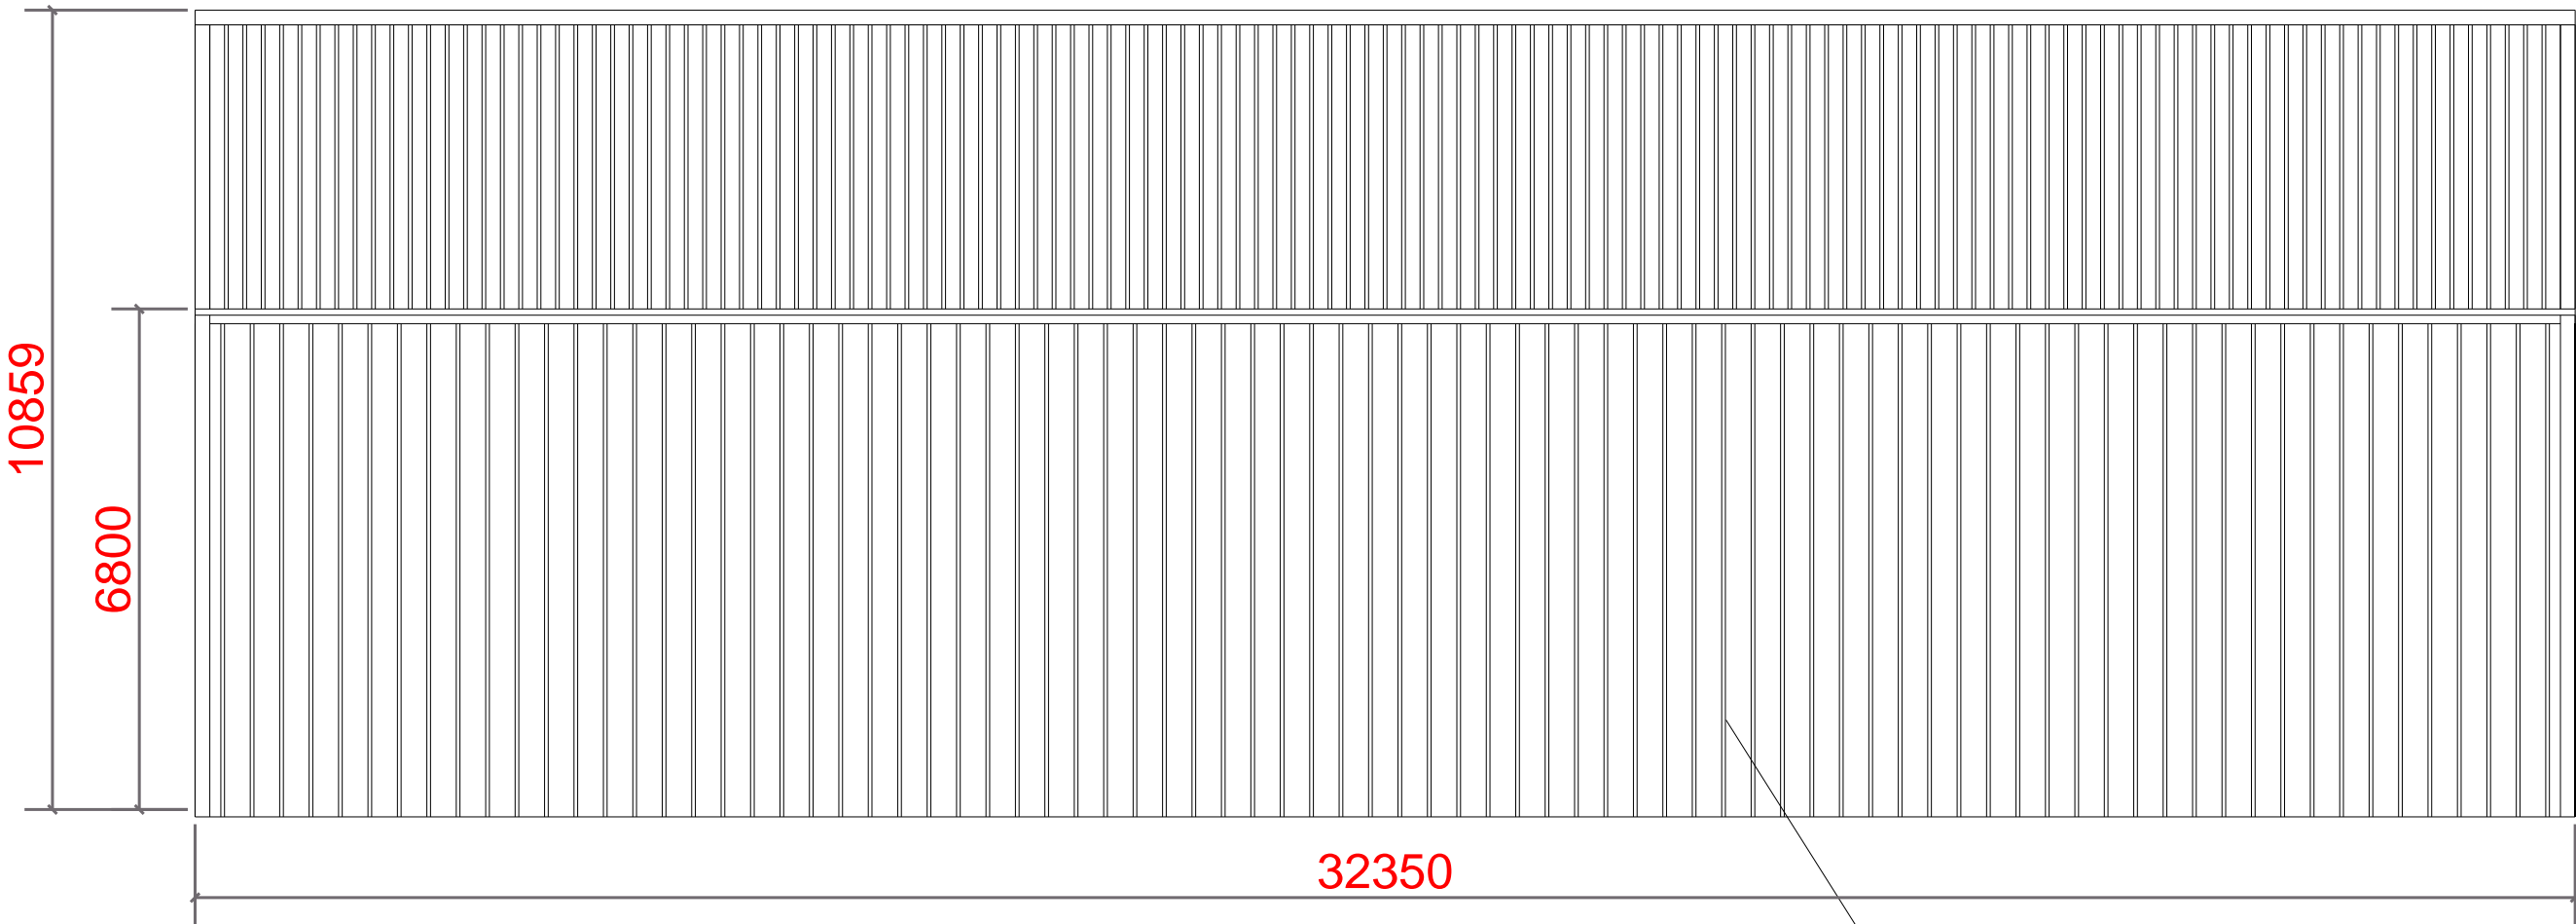


North East Elevation

Sides to be cladded with 150mm composite cladding Colour- Cinnamon LG

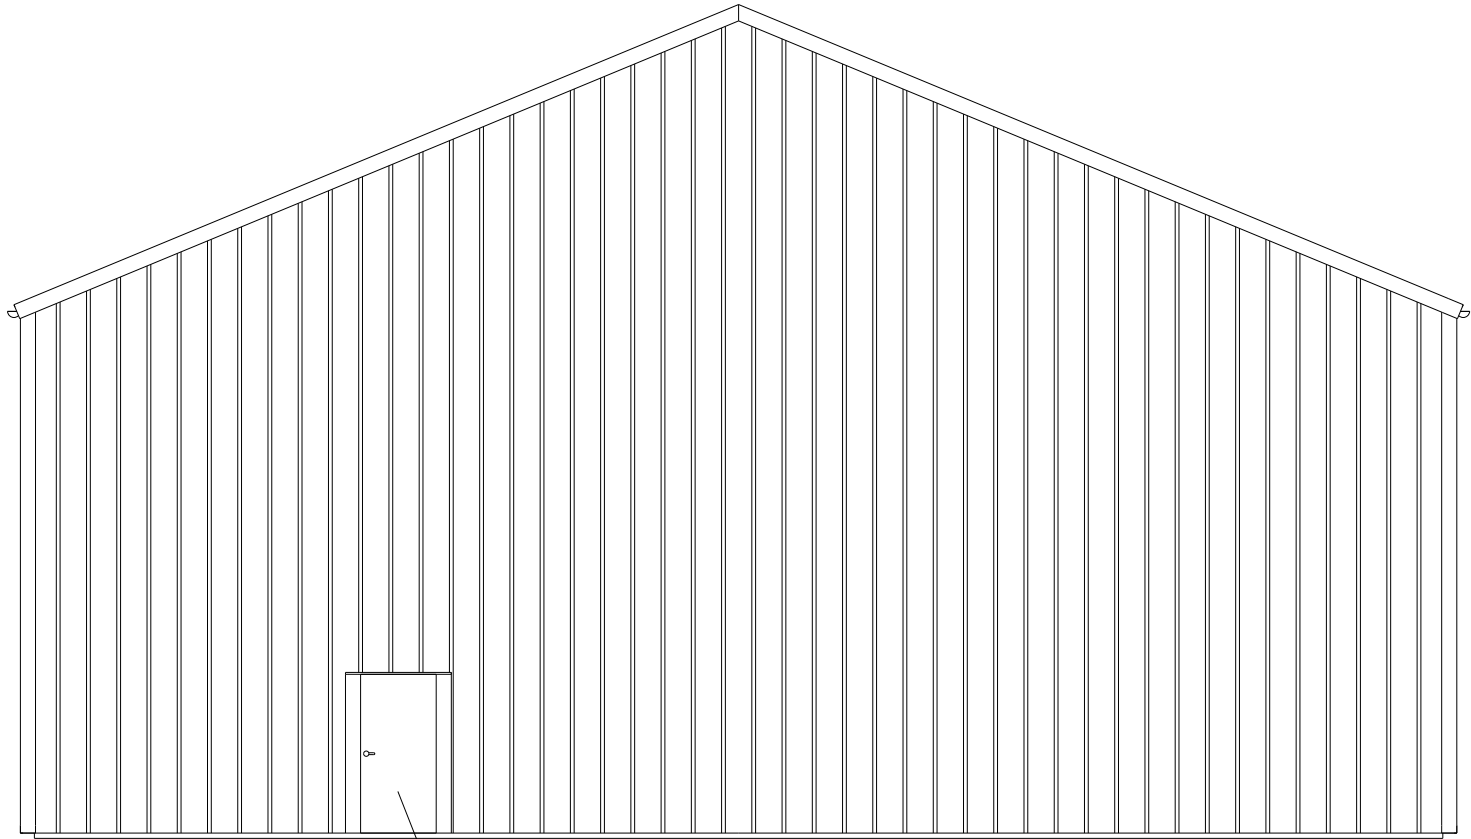

Insulated Panel Door Colour-White (Final position to be confirmed) South East Elevation

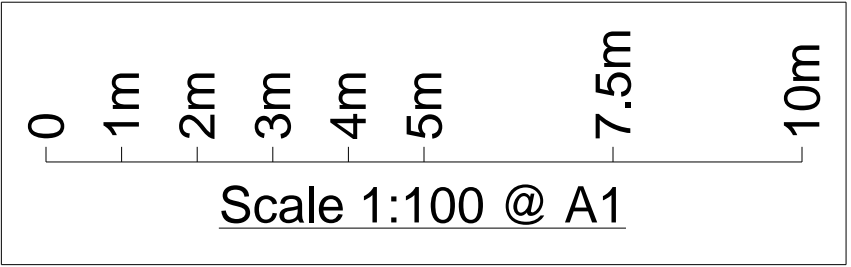

REV	MARK	DESCRIPTION	CREATED		CHECKED	
			By	Date	By	Date
B		Colours Updated	M.M	04.02.2021		
A		Issued for approval	M.M	25.01.2021		
F.W. Marshall & Sons The Mill, Mill Lane, Freiston, Boston, Lincolnshire, PE22 0NB.		Proposed Elevations				
DRAWING TITLE		Cold Store				
CONTRACT		Cold Store				
MODELLER BY		M.M	ISSUE DATE		25.01.2021	
CONTRACT NO		210125	SCALE		1:100	
DRAWING No		02/210125	REVISION No.		B	

