



Proposed Side Elevation 1:100

Proposed Side Elevation 1:100

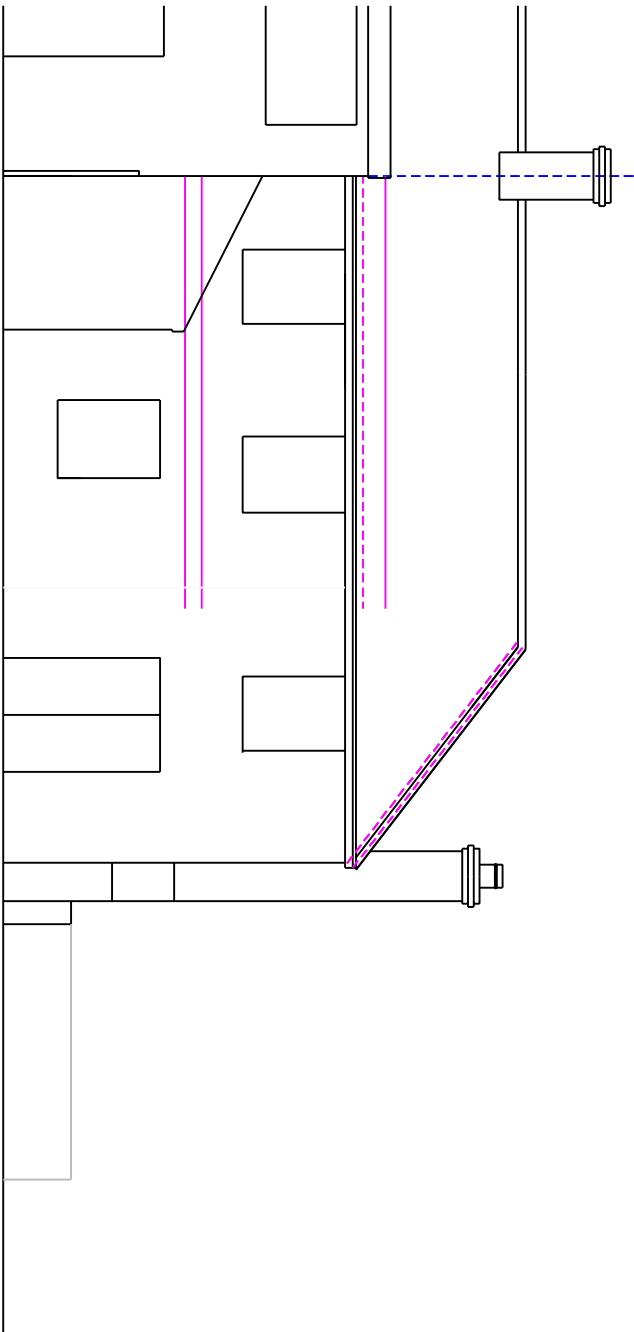

Proposed Rear Elevation 1:100

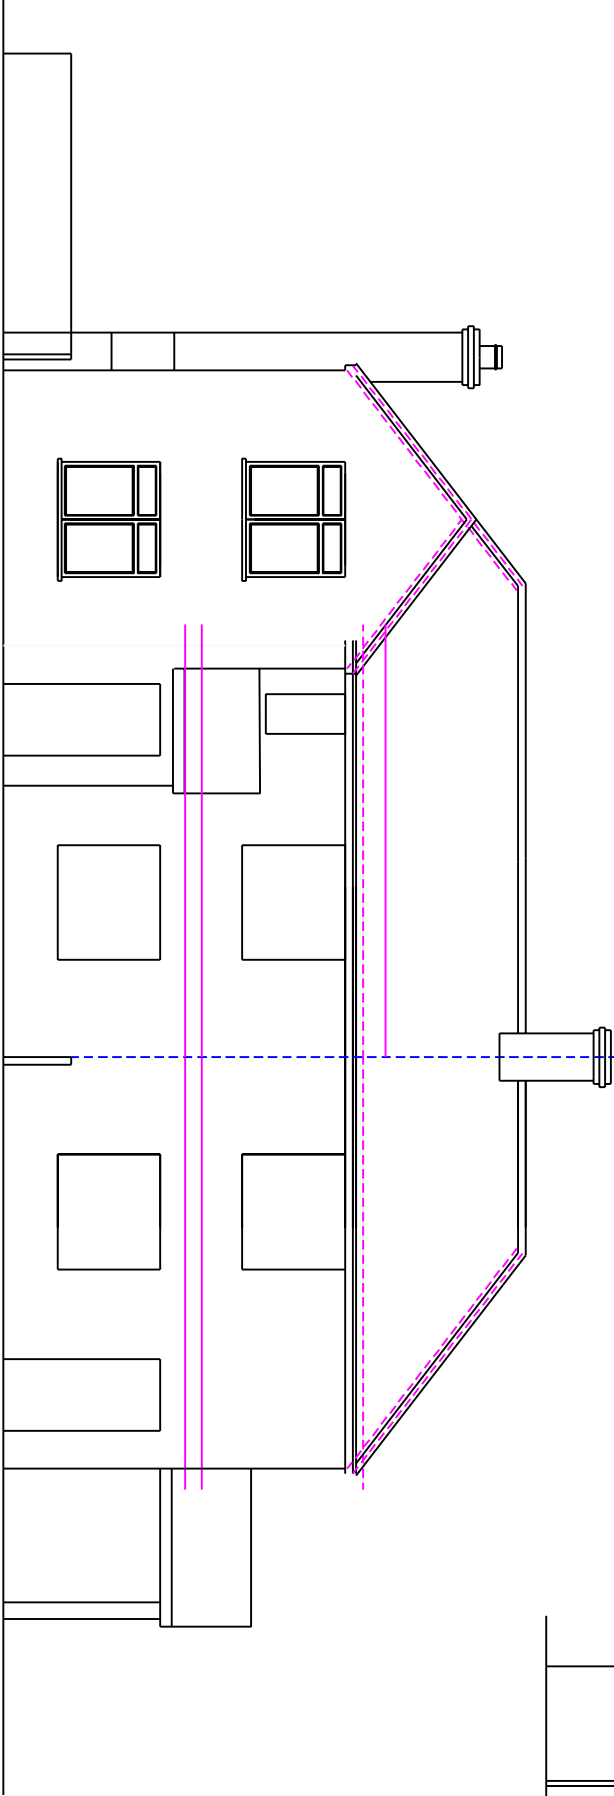

Proposed Front Elevation 1:100

Design & Management.co.uk
7 West Fen
Erithville
Boston
Lincs
PE22 7EX Tel 01205 750775

JOB TITLE
Proposed Elevations
4 Hipper Lane
Wigtoft
PE20 2PY

SCALE
1:100 on A3

DATE
March 2013

DESIGNED & DRAWN BY KEITH BAKER DESIGN AND MANAGEMENT
TEL 01205 750775. ALL DRAWINGS ARE SUPPLIED SUBJECT TO
KIDWELL'S STANDARD CONDITIONS, WHICH, ARE AVAILABLE ON REQUEST.
COPYRIGHT KEITH BAKER 03/13