


PROPOSED FRONT ELEVATION 1:100


PROPOSED REAR ELEVATION 1:100

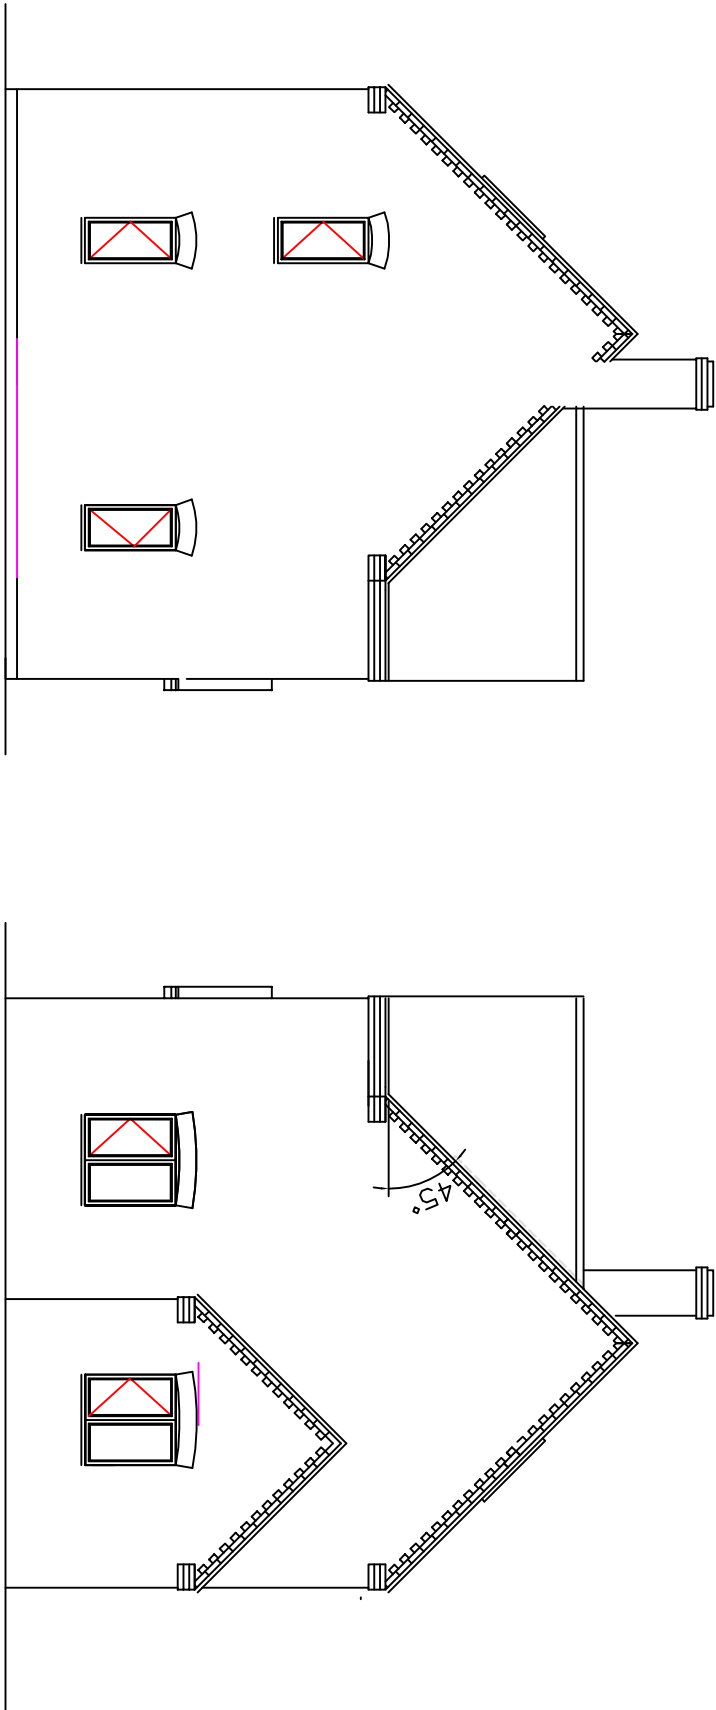

PROPOSED SIDE ELEVATION 1:100

PROPOSED SIDE ELEVATION 1:100

SCALE BAR METRES

 

NOTES

Design & Management.co.uk

7 West Fen
Frithville
Boston
Lincs
PE22 7EX

Tel 01205 750775

JOB TITLE

Proposed Elevations
Adj Holly Cottage,
Station Road,
Old Leake Commonsides, PE22 9QJ

SCALE

1:100 on A3

DATE

Dec 2020

DESIGNED & DRAWN BY Design and Management.co.uk which is a trading name of Planning and Property Consultants.com which is a trading name of Keith Baker Design and Management.co.uk. ALL DRAWINGS ARE SUPPLIED SUBJECT TO THE STANDARD CONDITIONS, WHICH, ARE AVAILABLE ON REQUEST.
© COPYRIGHT KEITH BAKER 12/20