




Proposed First Floor Layout 1:100

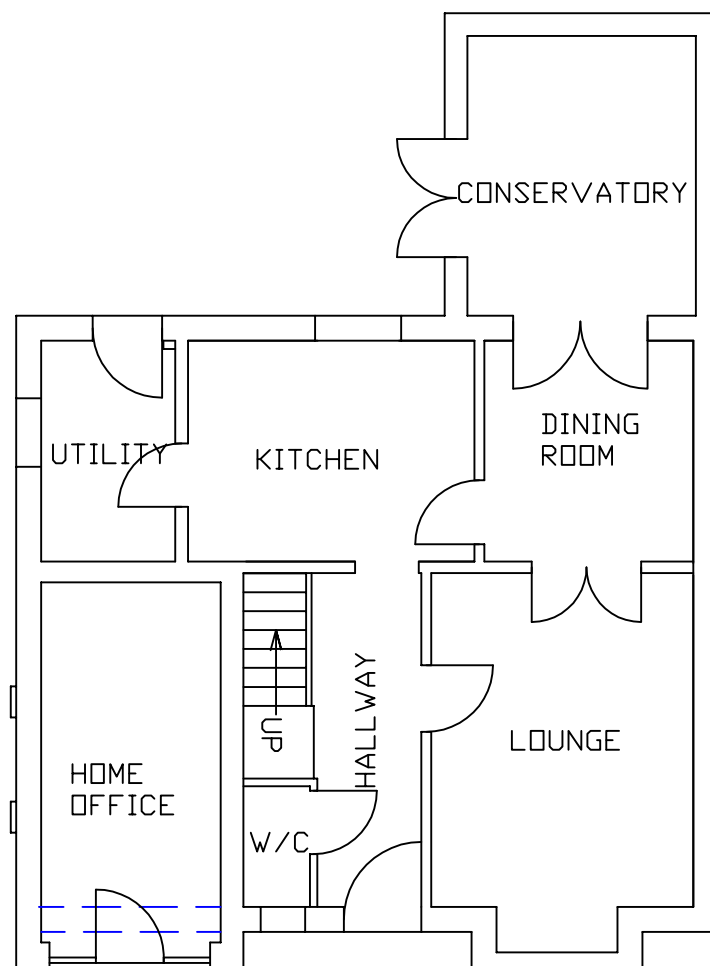

Proposed Ground Floor Layout 1:100

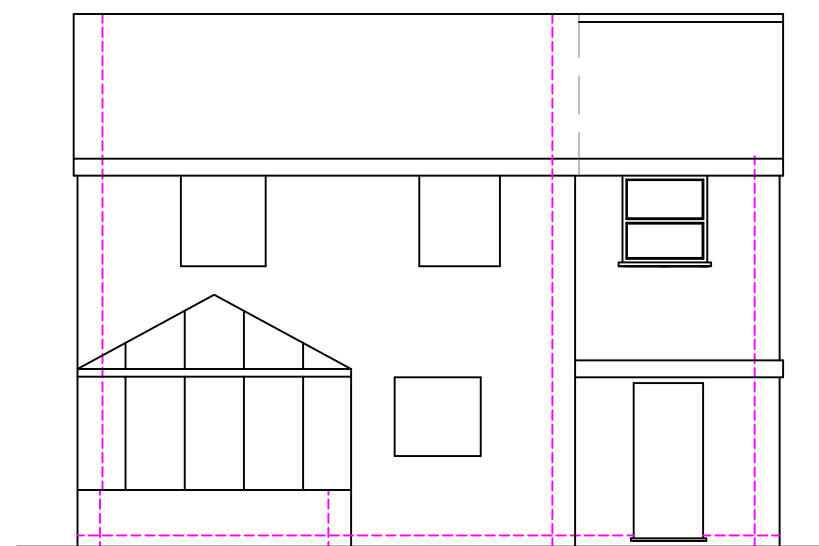


Proposed Rear Elevation 1:100

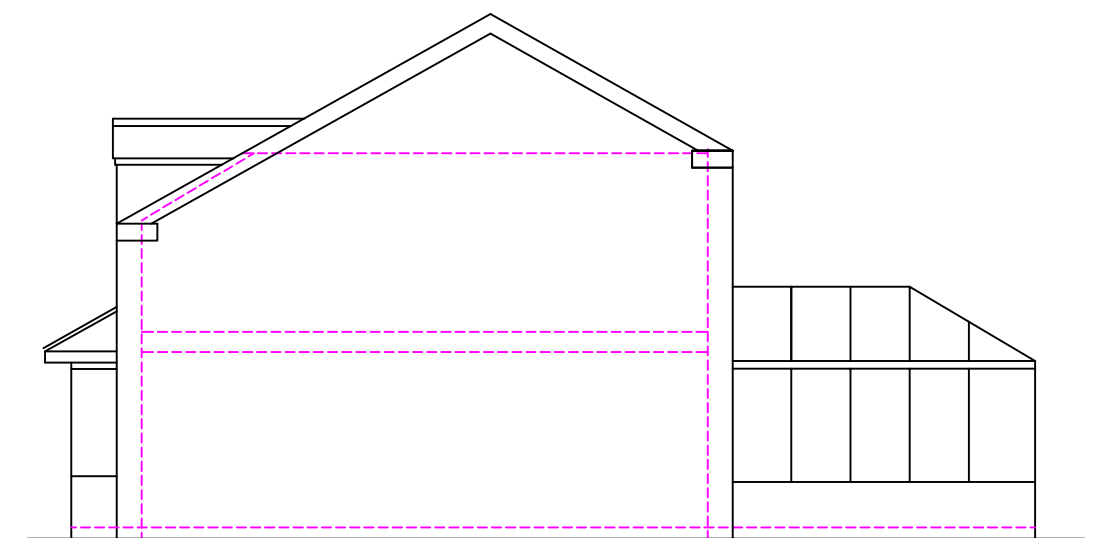


Proposed Side Elevation 1:100



Proposed Front Elevation 1:100

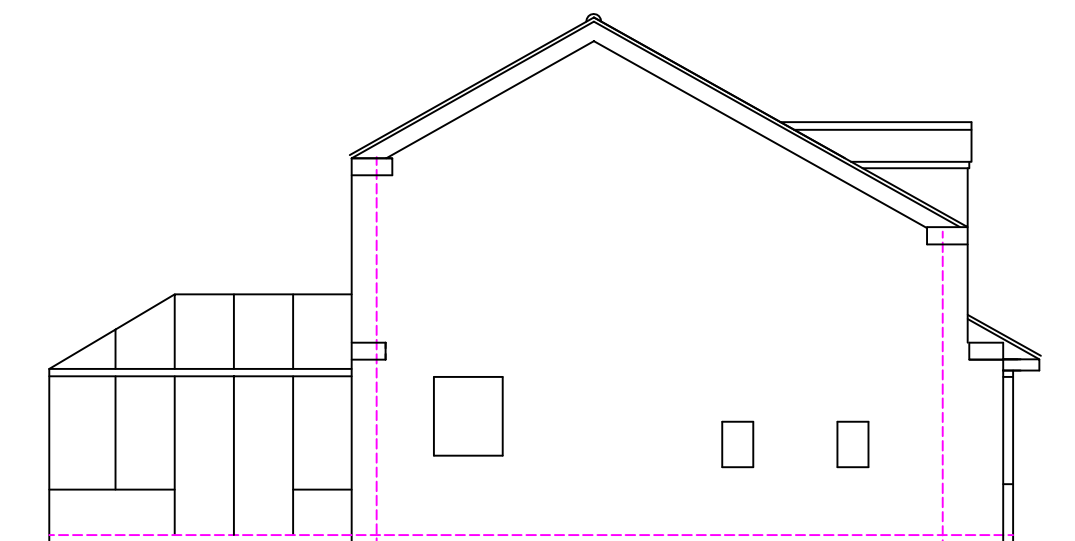

Proposed Side Elevation 1:100

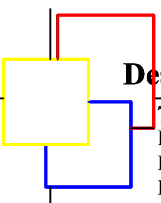 <p>Design & Management.co.uk 7 West Fen Frithville Boston Lincs PE22 7EX Tel 01205 750775</p>	SCALE BAR METRES 0 1 2 3 4 5		NOTES
	JOB TITLE Proposed Layout & Elevations 31a Fenside Road Boston Linc's PE21 8HY	SCALE 1:100 on A3 DATE June 2021 <small>DESIGNED & DRAWN BY Design and Management .co .uk which is a trading name of Planning and Property Consultants .com which is a trading name of Keith Baker Sole Trader TEL 01205 750775 ALL DRAWINGS ARE SUPPLIED SUBJECT TO D and M .co .uk STANDARD CONDITIONS, WHICH, ARE AVAILABLE ON REQUEST. © COPYRIGHT KEITH BAKER 12/20</small>	