



Proposed Side Elevation 1:100

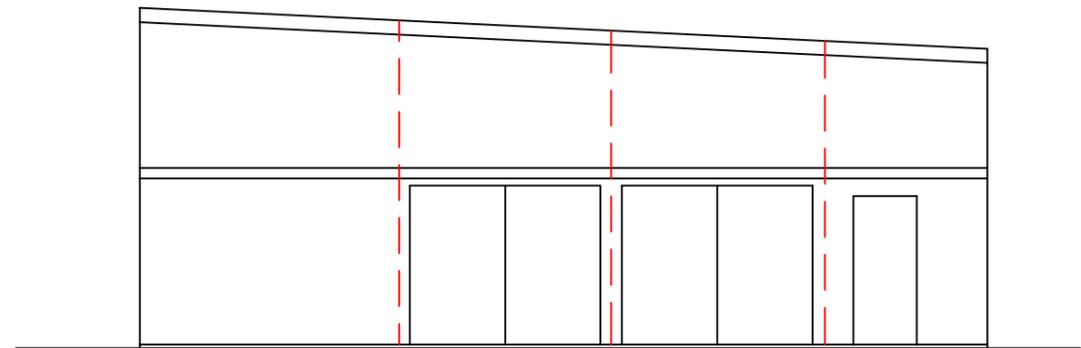


Proposed Side Elevation 1:100

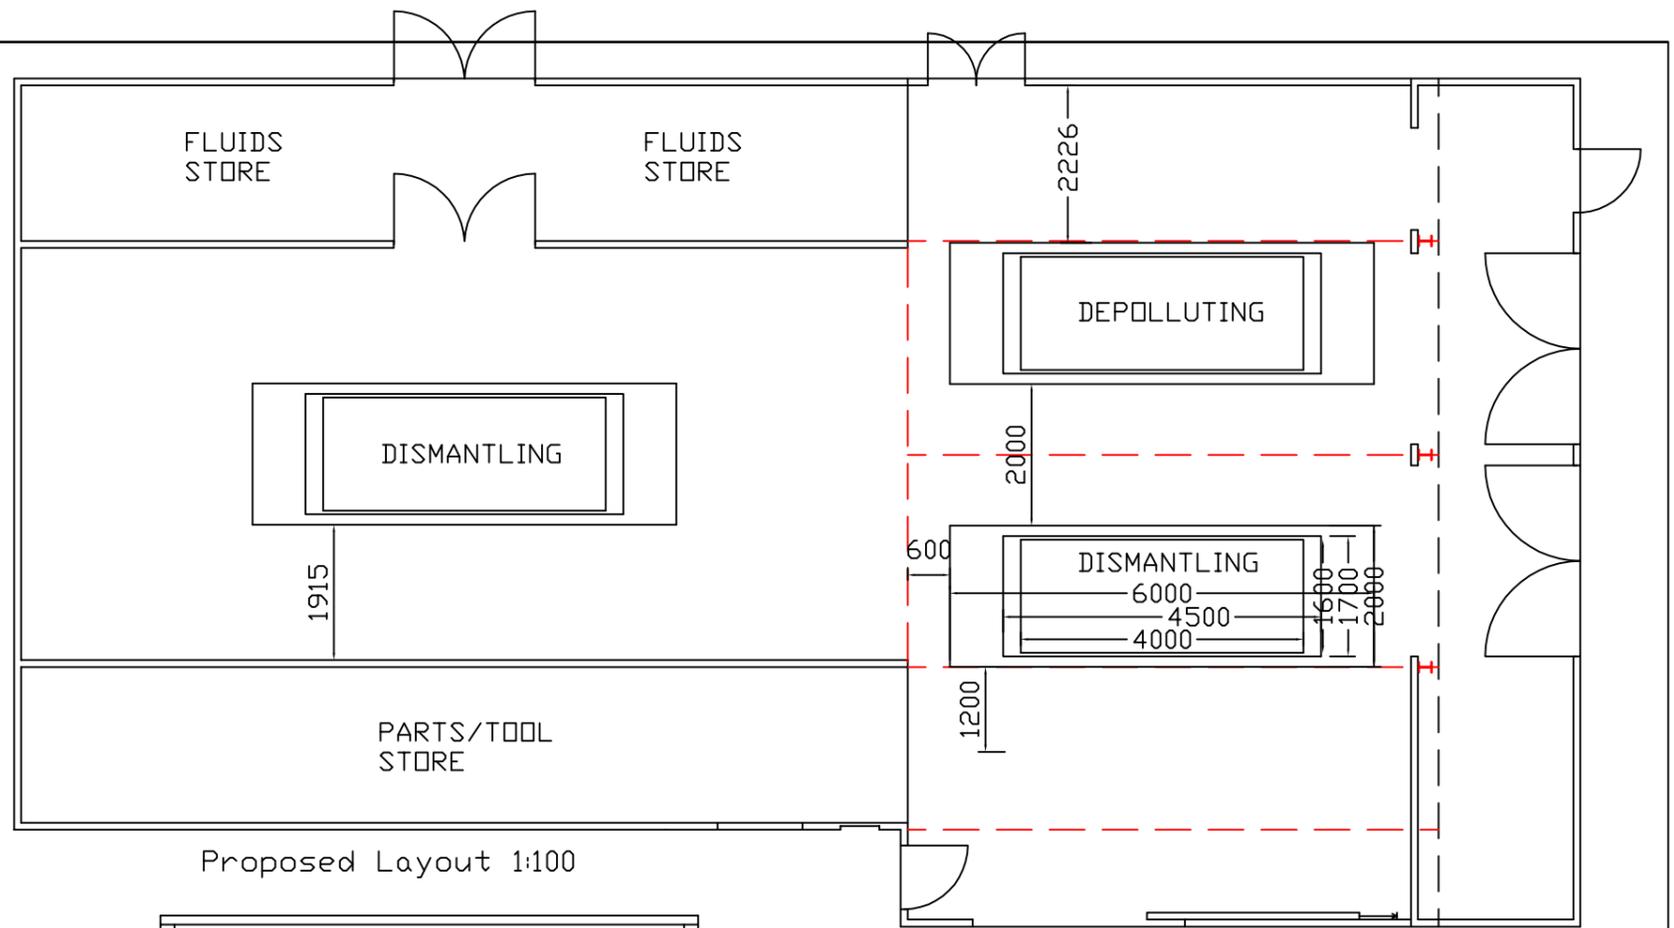



Proposed Layout 1:100



Proposed Rear Elevation 1:100

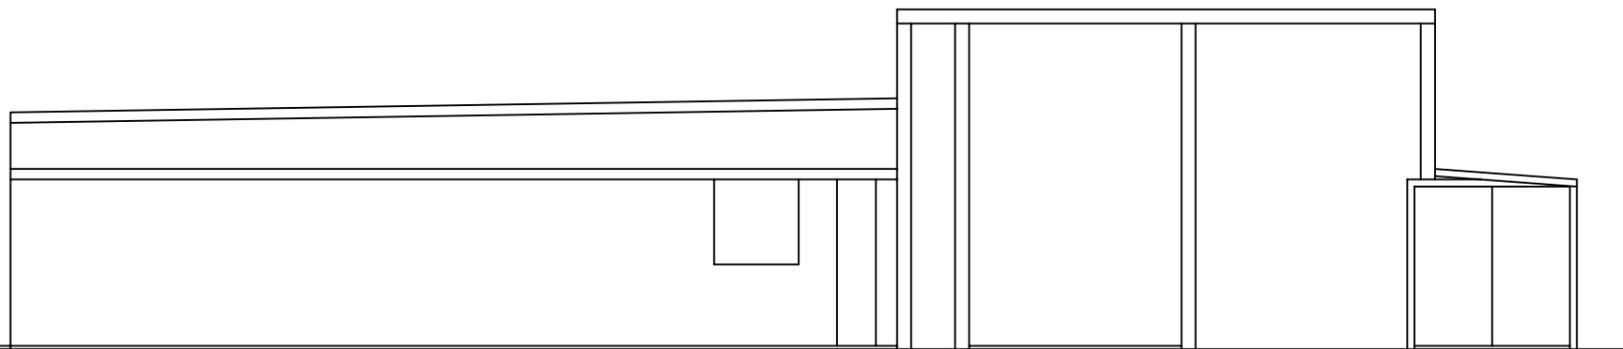

Proposed Front Elevation 1:100

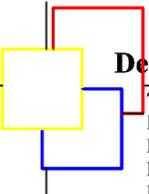  <p>Design & Management.co.uk 7 West Fen Frithville Boston Lines PE22 7EX Tel 01205 750775</p>	<p>SCALE BAR METRES</p> 		<p>NOTES</p>
	<p>JOB TITLE Proposed Layout & Elevations The Old Smithey, Highgate, Leverton, Linc's. PE22 0AW</p>	<p>SCALE 1:100 on A3</p>	<p>DATE Jan 20222</p>

DESIGNED & DRAWN BY Design and Management .co .uk which is a trading name of Planning and Property Consultants .com which is a trading name of Keith Baker Sole Trader TEL 01205 750775
ALL DRAWINGS ARE SUPPLIED SUBJECT TO D and M .co .uk STANDARD CONDITIONS, WHICH, ARE AVAILABLE ON REQUEST.
© COPYRIGHT KEITH BAKER 12/20