



Proposed Side Elevation 1:100

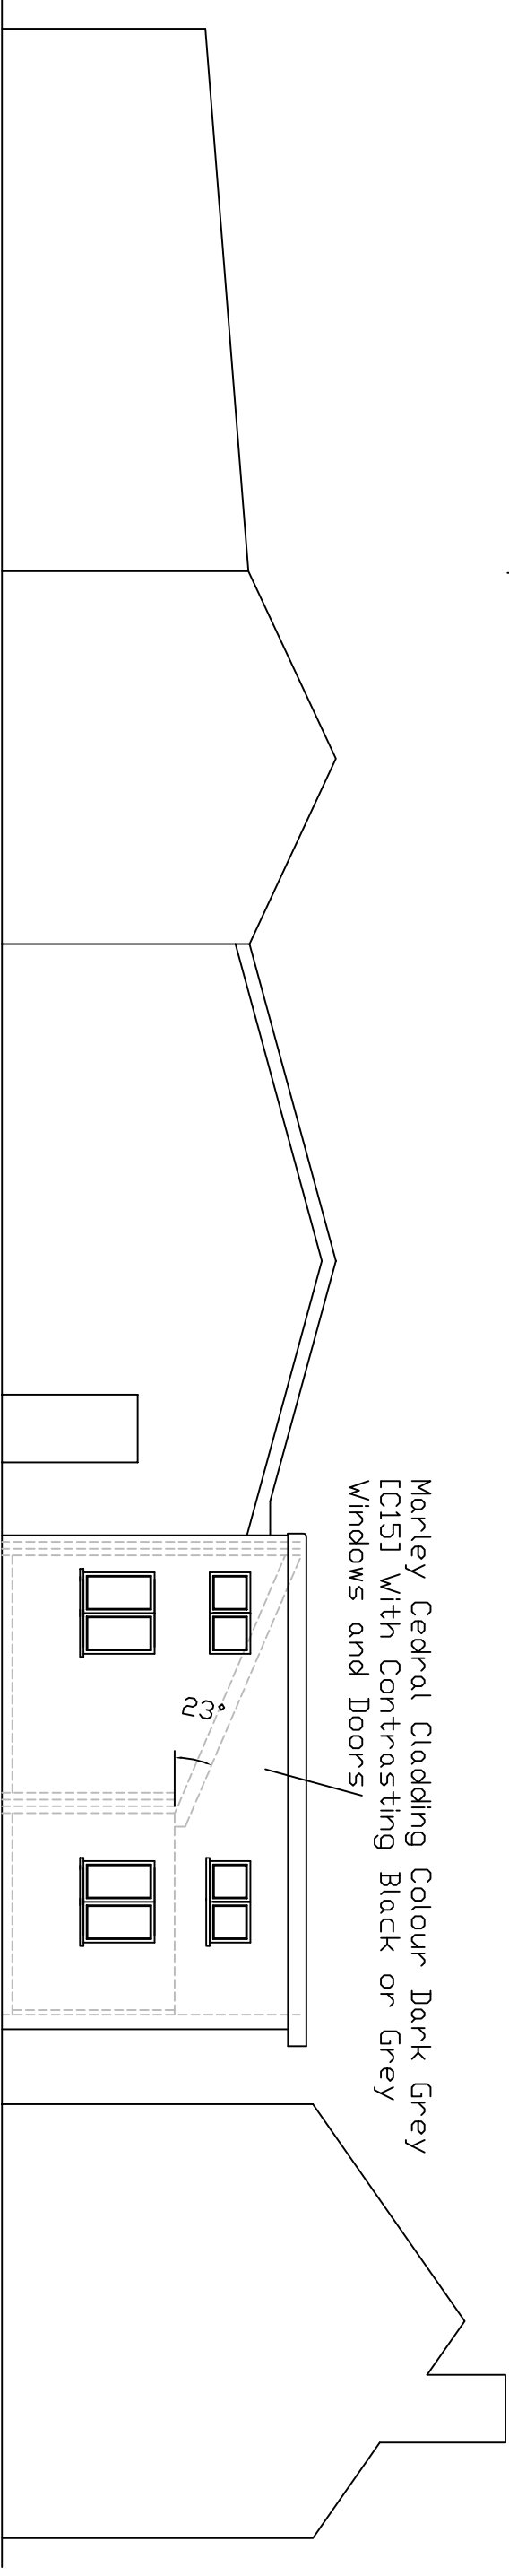

Proposed Side Elevation 1:100

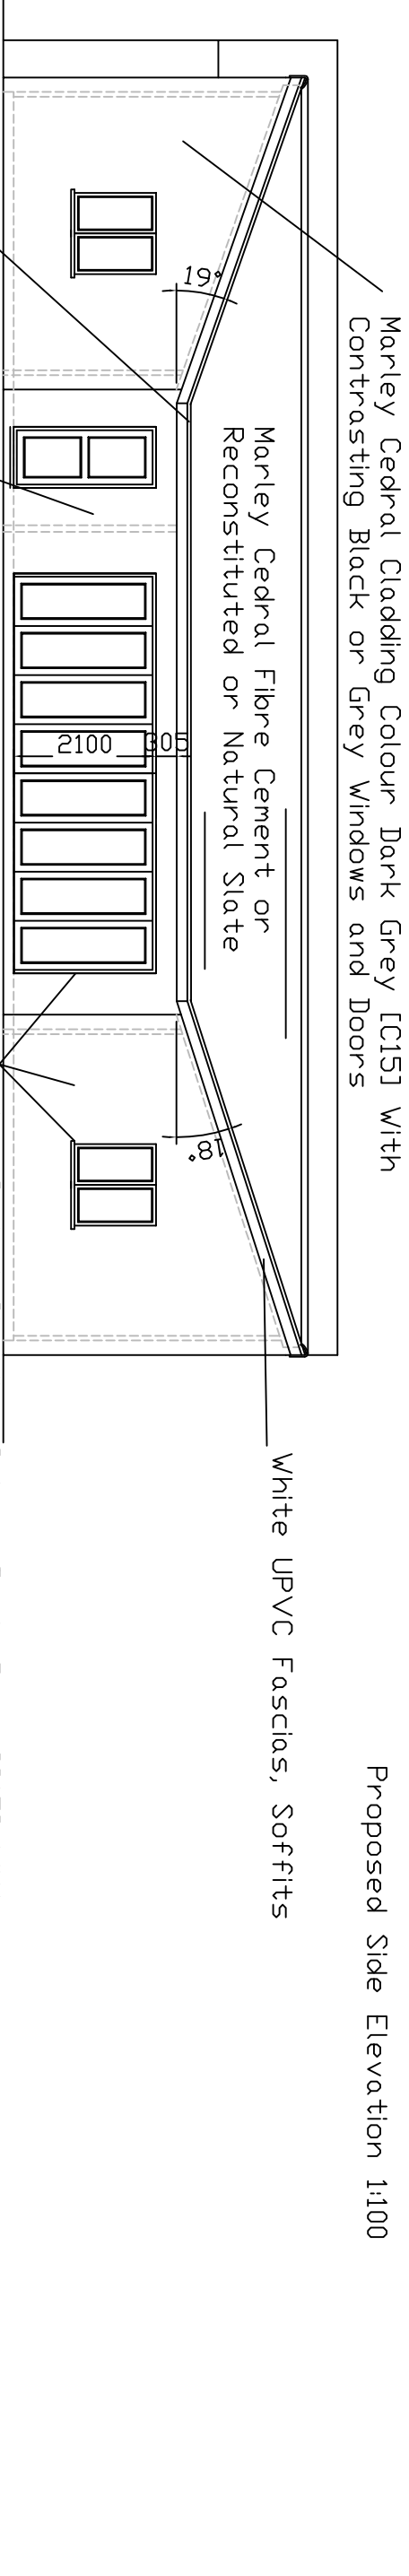

Proposed Front Elevation 1:100

Red Face Brick

Black or White UPVC  
Gutters & Downpipes

<b>Design &amp; Management.co.uk</b>			
7 West Fen Fritthville Boston Lincs PE22 7EX    Tel 01205 750775			
JOB TITLE	SCALE	DATE	NOTES
Proposed Elevations Graves Farm Smeetons Lane Fosdyke PE20 2AU	1:100 on A3	Apr 2021	
<small>DESIGNED &amp; DRAWN BY Design and Management.co.uk which is a trading name of Planning and Property Consultants.com which is a trading name of Planning and Property Consultants.com. ALL DRAWINGS ARE SUPPLIED SUBJECT TO THE CONDITIONS, WHICH, ARE AVAILABLE ON REQUEST. © COPYRIGHT KEITH BAKER 04/21</small>			