


This drawing is the copyright of Renewable Connections and must not be reproduced in whole or in part or used in any manner without their written permission.
Scaled dimensions must not be taken from this drawing. All dimensions are to be confirmed on site prior to commencement of work.


Revisions:				
Revision	Date	Revision Notes	Drawn	Inspected
01	10.9.2021	First Issue	JS	EP

NOTES:


NB: Customer Substation dimensions will vary, dependant on manufacturers selected at the detailed design stage. Measurements are indicative only.

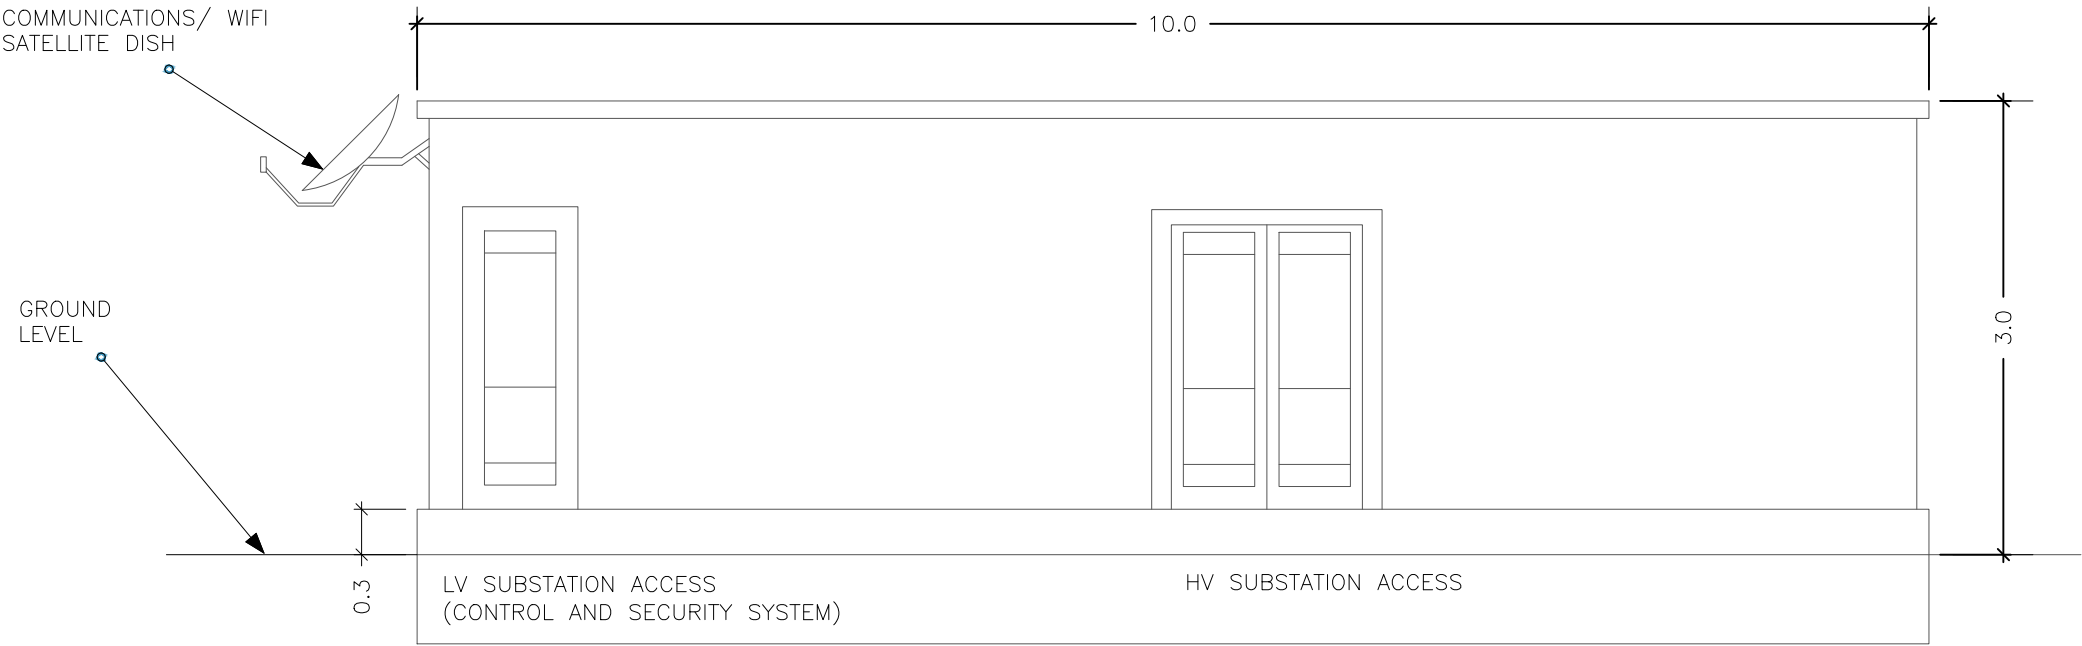

FRONT ELEVATION

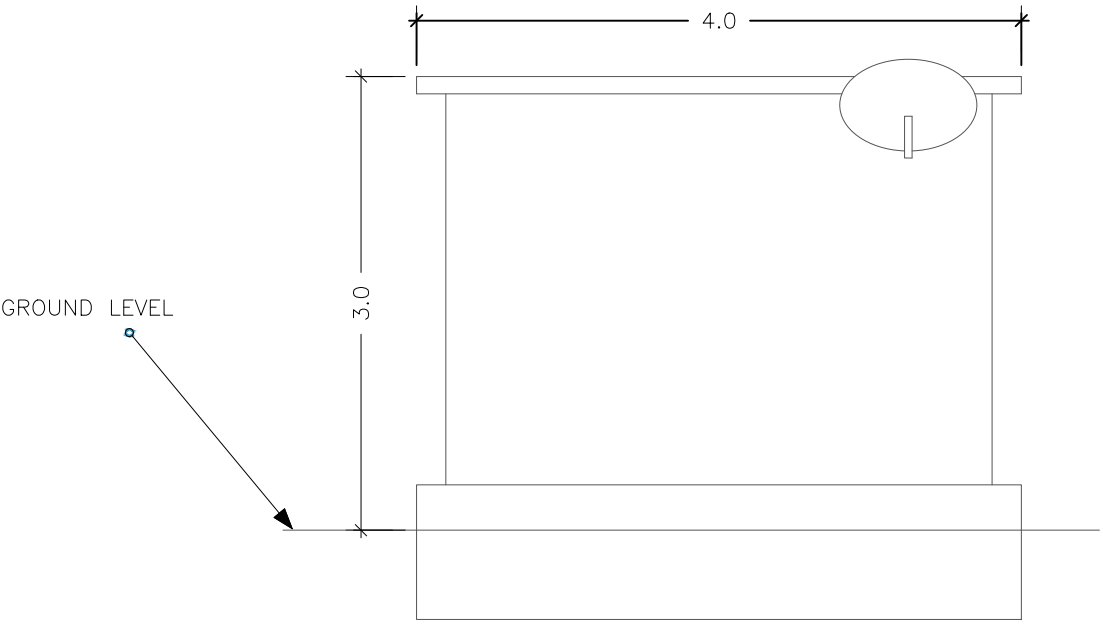

SIDE ELEVATION

 

Status: **FOR PLANNING**



3rd Floor, 141 - 145 Curtain Road, London, EC2A 3BX
Tel: +44 (0)20 7745 2400
enquiries@renewableconnections.co.uk
www.renewableconnections.co.uk/

Drawing Title:		
Customer Substation Elevations and Dimensions layout		
Drawn: JS	Checked: EP	First Issued: 10.09.2021
Project Code: RNC004-	Drawing Number: SD-02	
Sheet Size: A3	Scale: 1:50	Revision: 01