

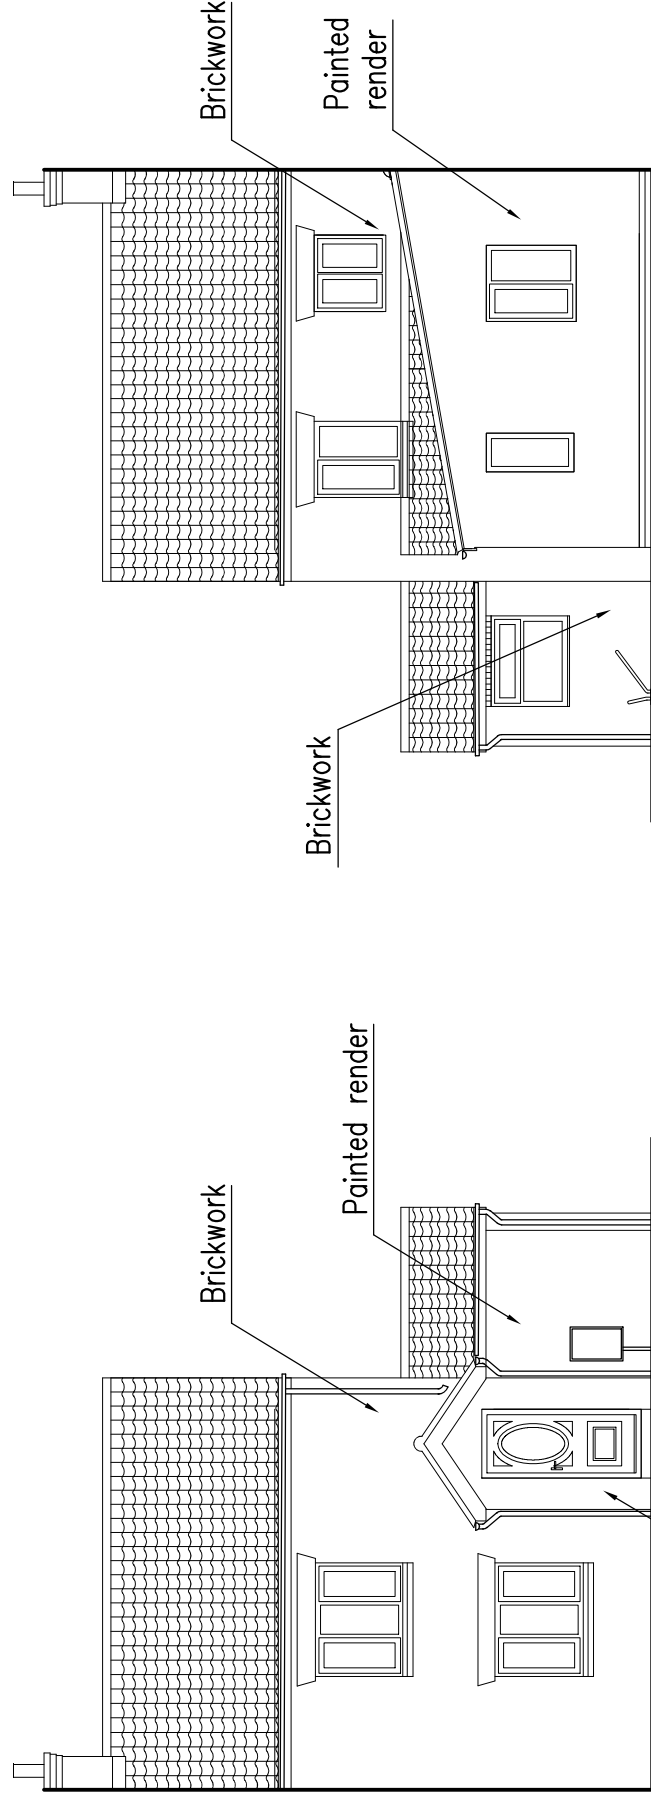
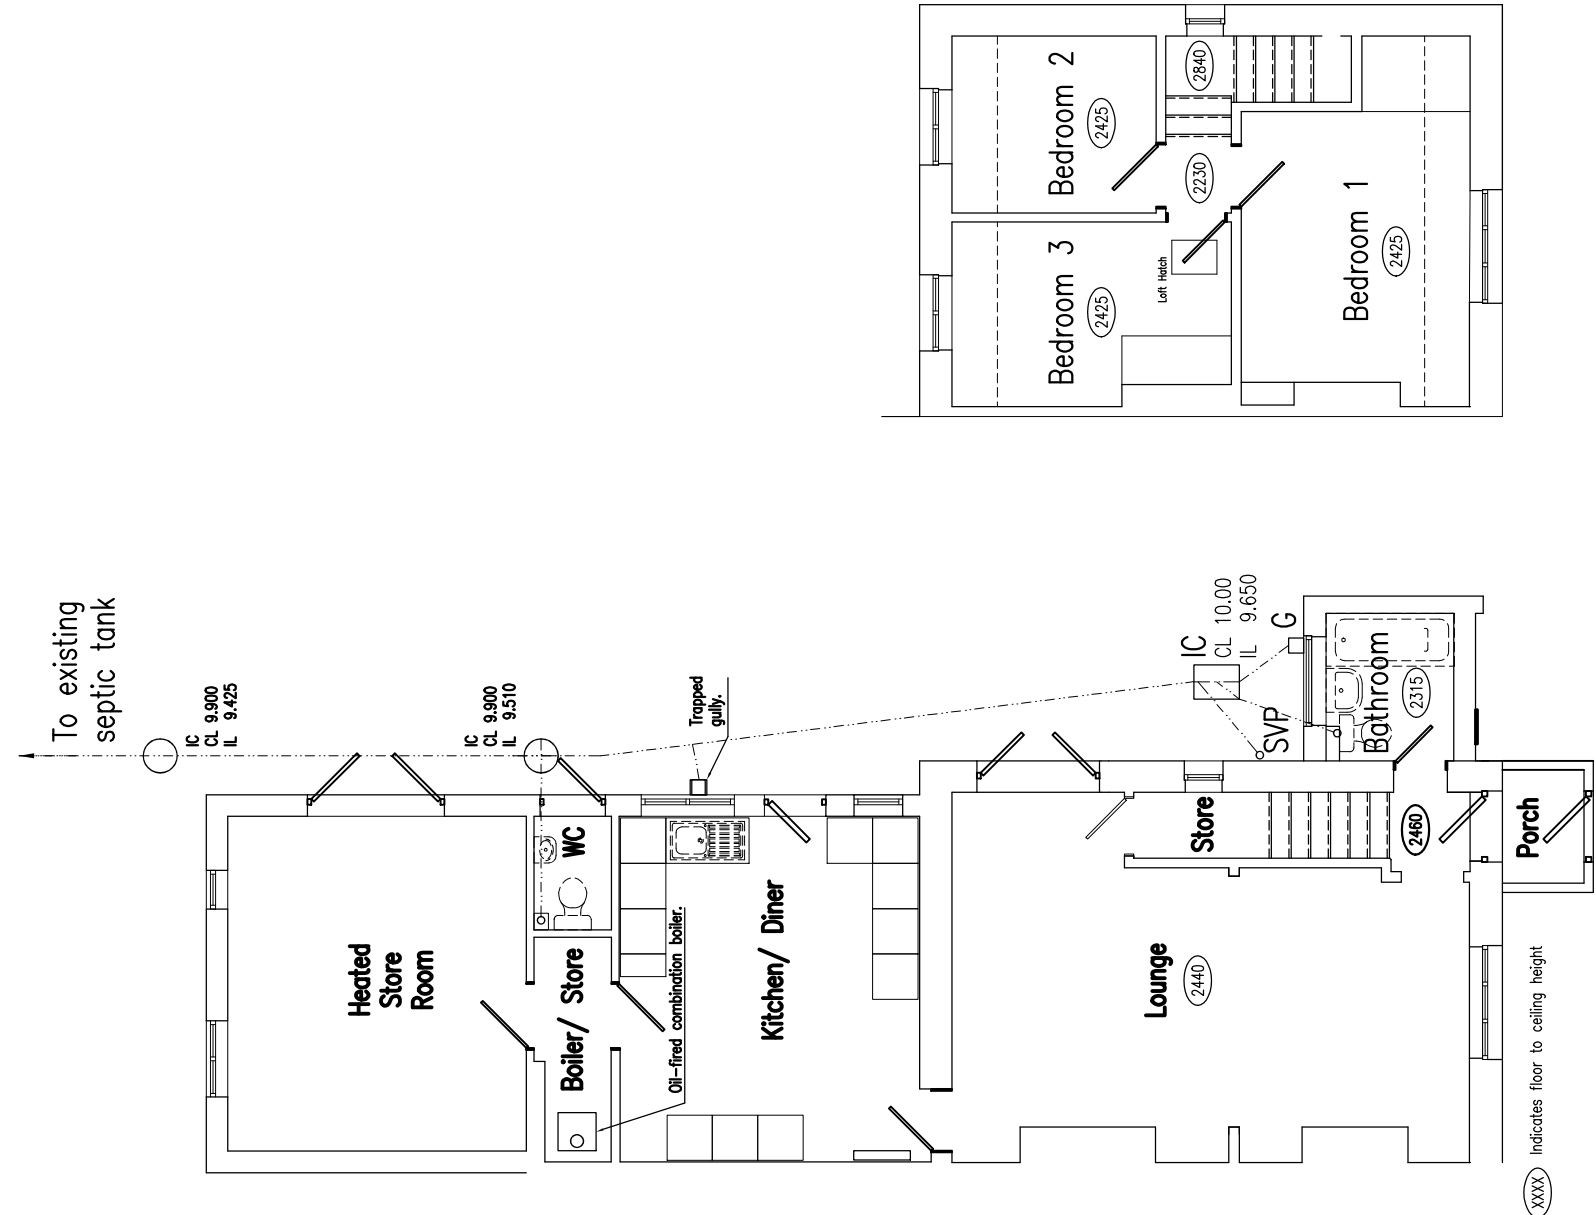




Existing North-East Elevation  
Scale 1:100

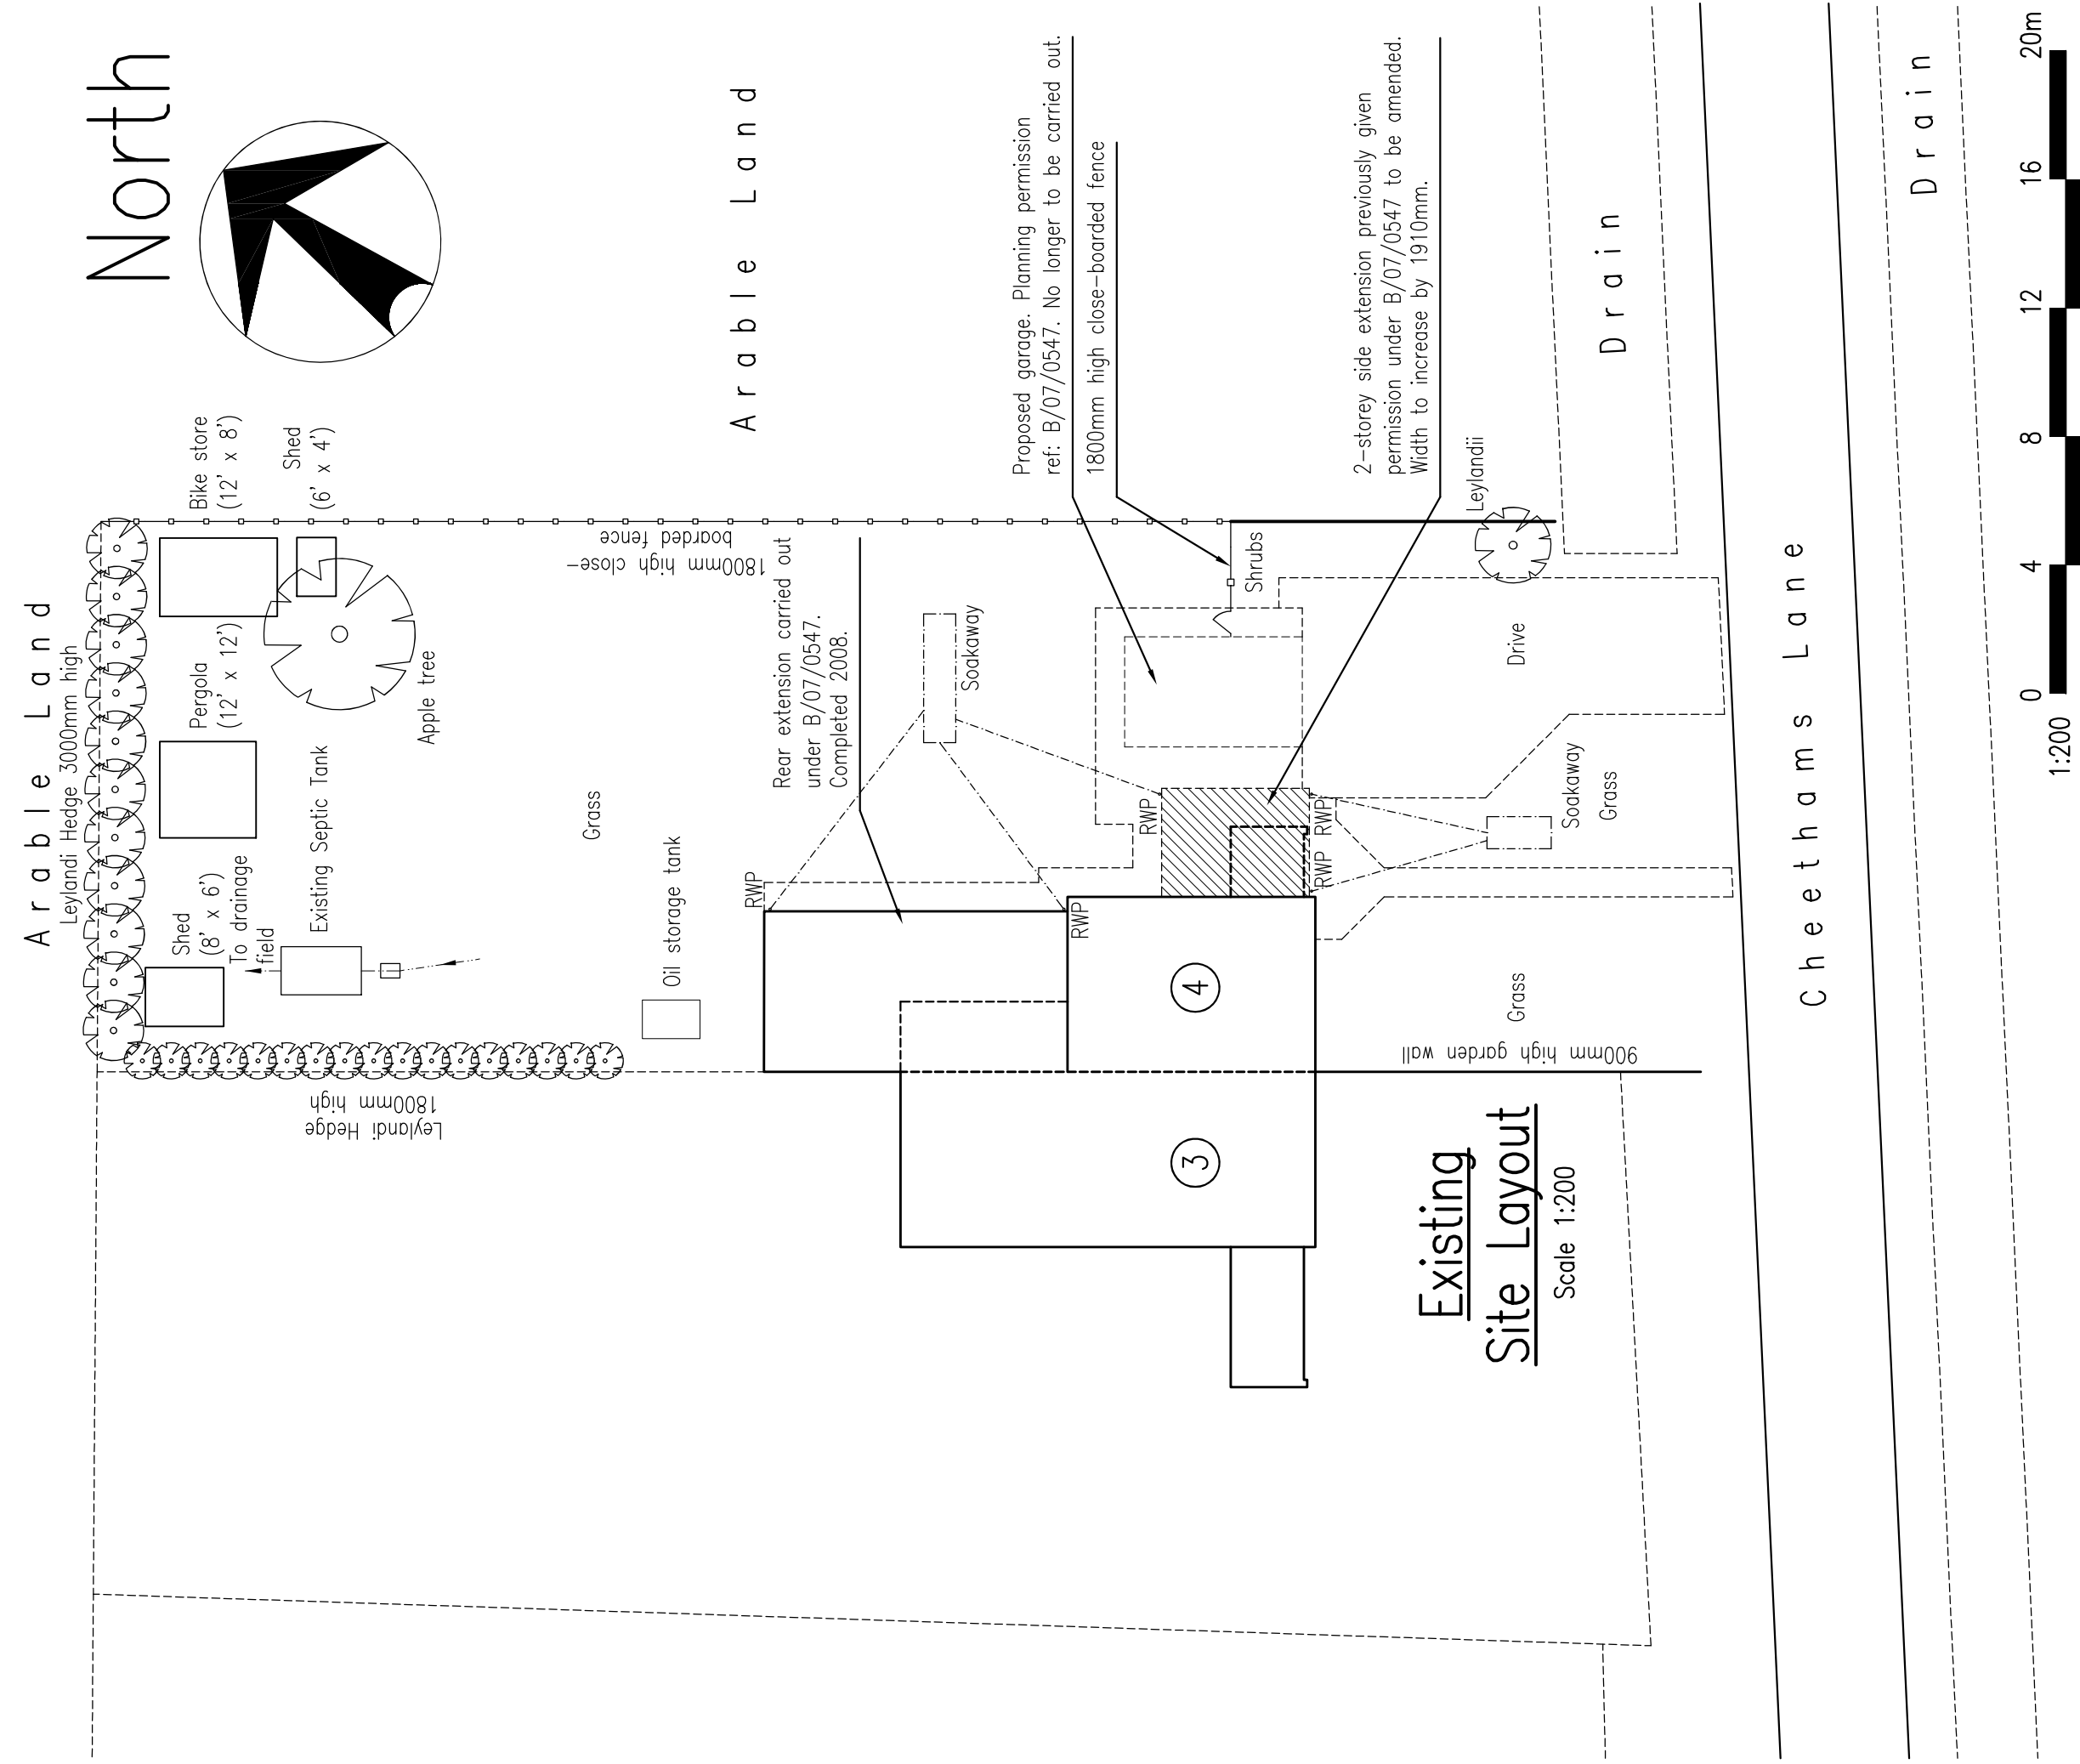


Existing South-East Elevation  
Scale 1:100

 

Existing Ground Floor Plan  
Scale 1:100

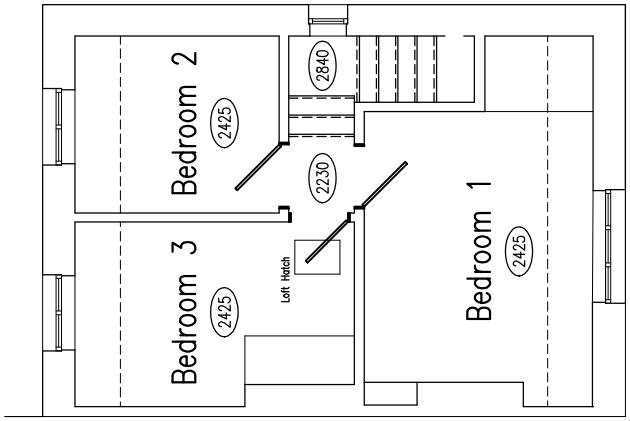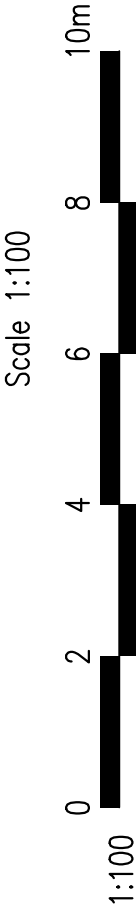

## Existing First Floor Plan

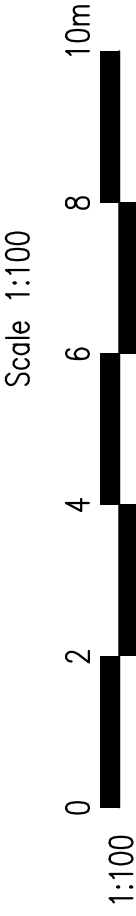

Drawn by	Scale	As shown	Date	21/1/21	Revision
Proposed Extensions & Alterations at, 4 Cheethams Lane, Amber Hill, Boston, Lincs., LN4 4QS, for Mr & Mrs W. Rodgers					Existing Site Layout, Plans & Elevations
					R0/02