





REAR ELEVATION

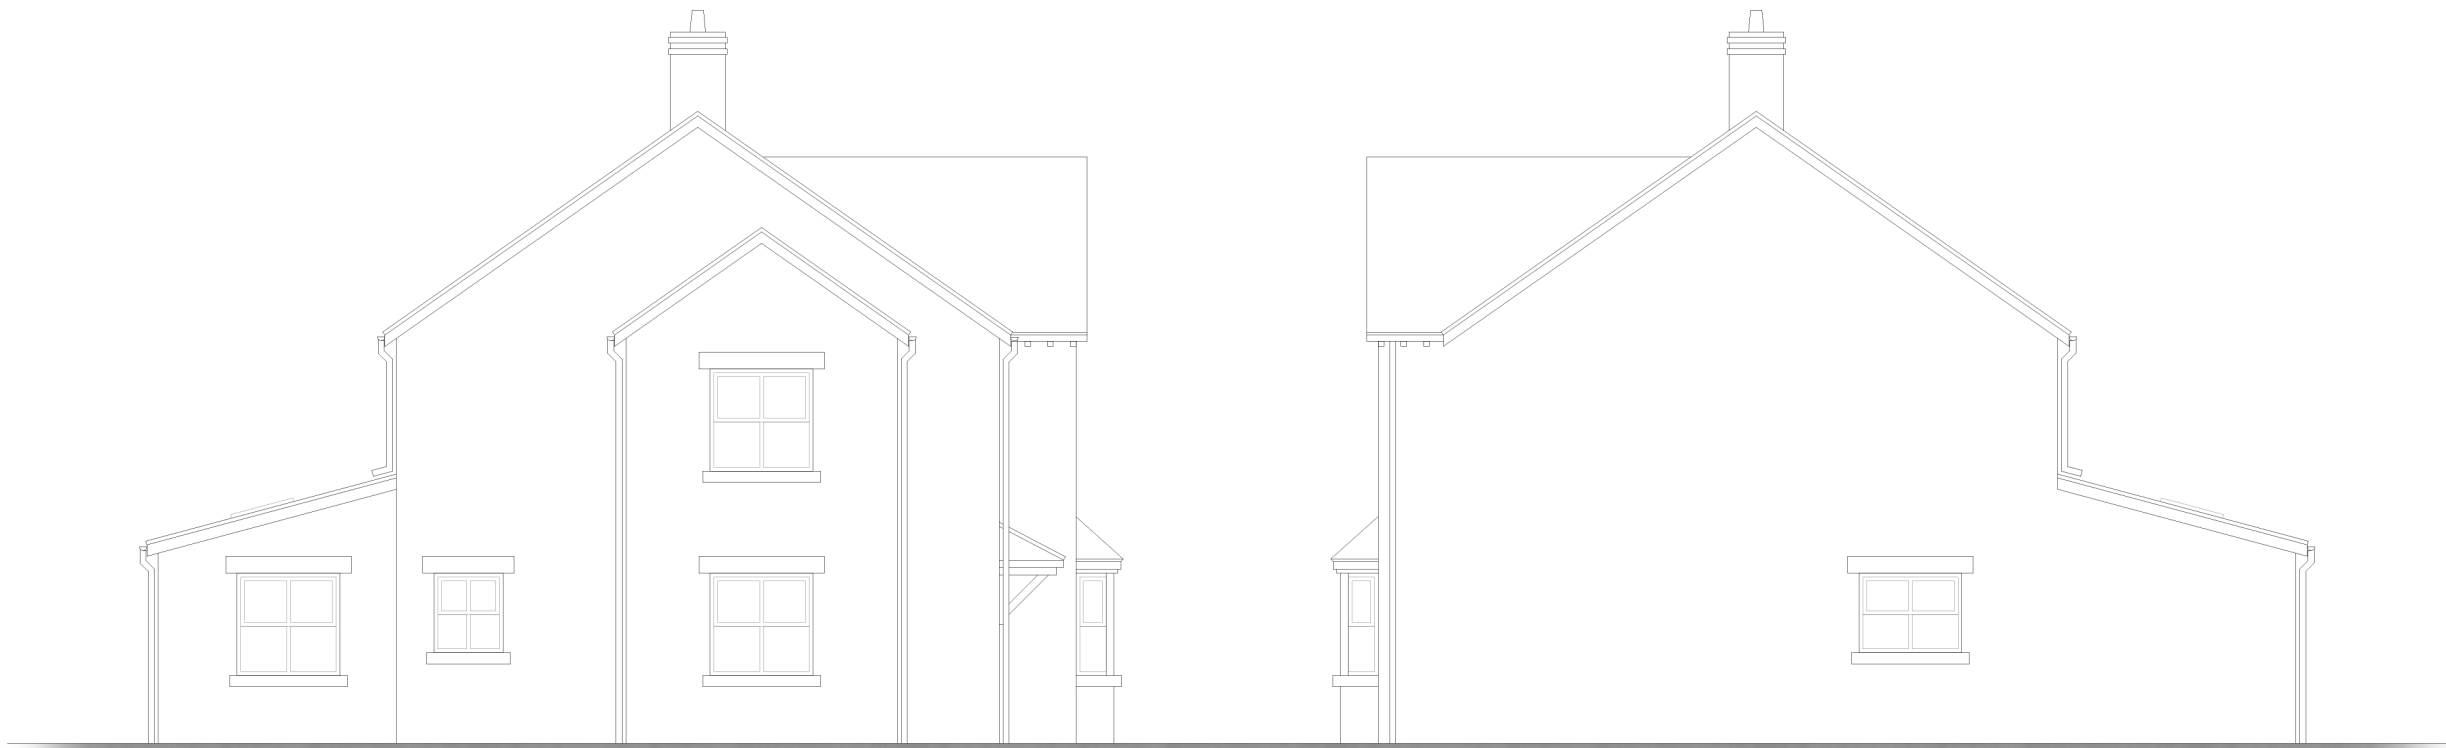

LEFT SIDE ELEVATION

RIGHT SIDE ELEVATION

 

Client:
Mr S Collingwood

Project Name:
Land of Asperton Road

Project Number:
02-1 23-0061

Project Status:
Stage 3 - Spatial Coordination

Project Address:
Land of Asperton Road,
Wigtoft,
Boston,
PE20 2PA

Date:
26.09.2022

Drawing Title:
Housetype 03
Elevations

Drawing Number:
SC.ARW.HT-03.ELE.02

Drawn By:
KM

Scale:
1 : 100
@A3

Rev:
-



A
Winington Hall, Winington Lane,
Northwich, Cheshire, CW6 4DU
T 01606 654983
M 07894401777
E C.Brealey@Arch-Scape.net
W www.Arch-Scape.net

