



# Back Elevation

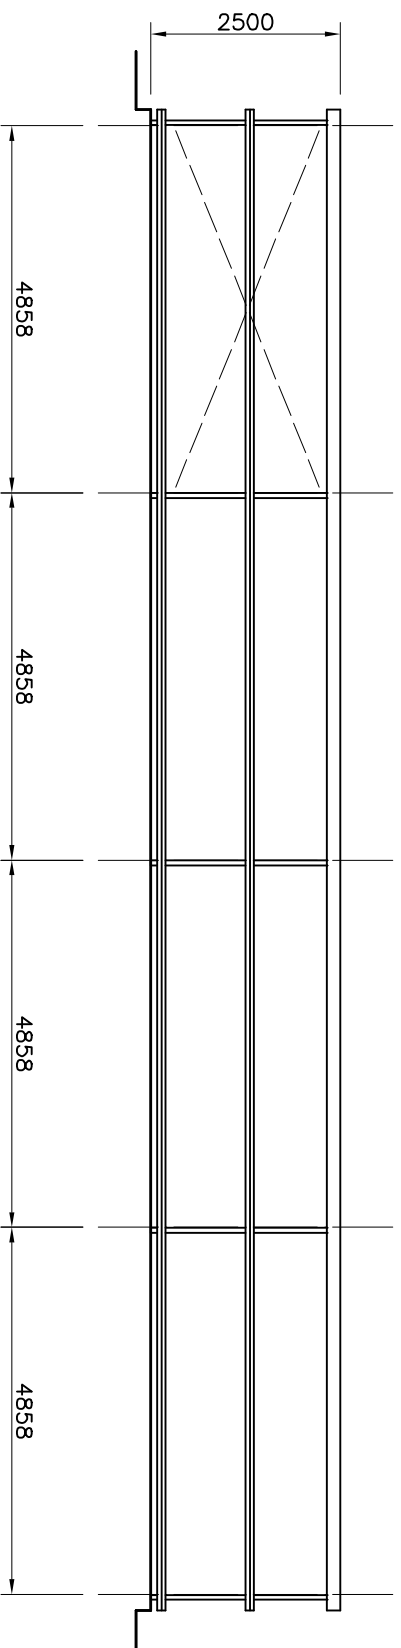

## Front Elevation

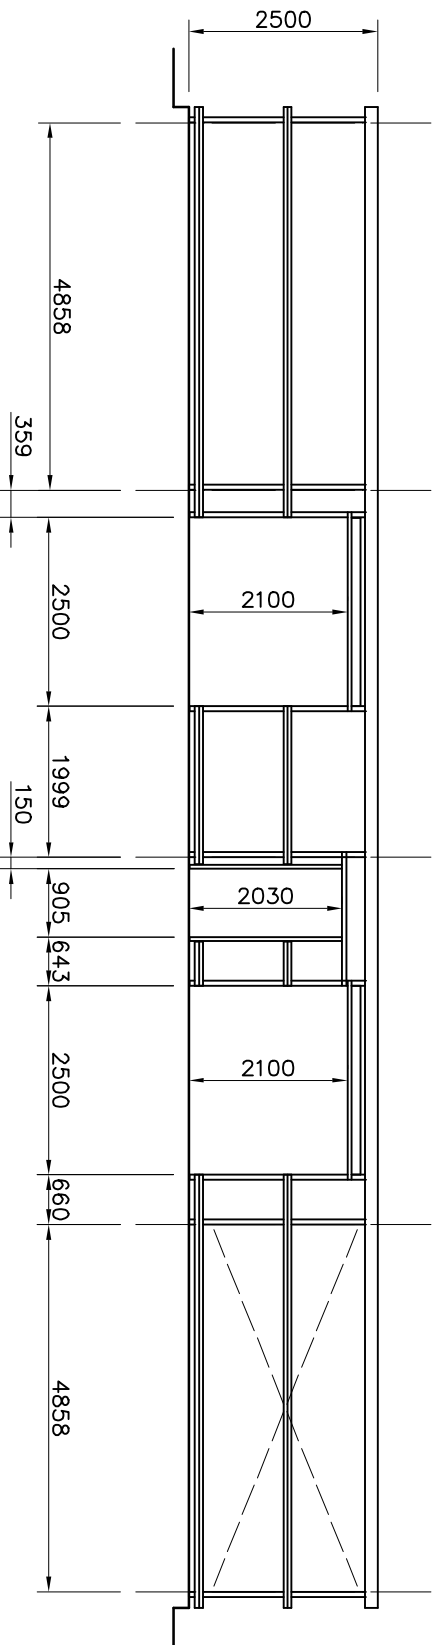

Notes:

Revisions:



Bewdley Business Park  
A456 Longbank, Bewdley  
Worcestershire, DY12 2TZ

Tel 01562 544210

omegasteelbuildingsolutions.co.uk

Steel Framed Building  
at  
Boston College, Boston, PE21 6JF  
for  
Castle Steel Buildings Ltd

03/03/2022

Scale: 1 : 100

## Front and Back Elevations

SCN1936

04