


North Elevation (1:100)


West Elevation

South Elevation

East Elevation (1:100)

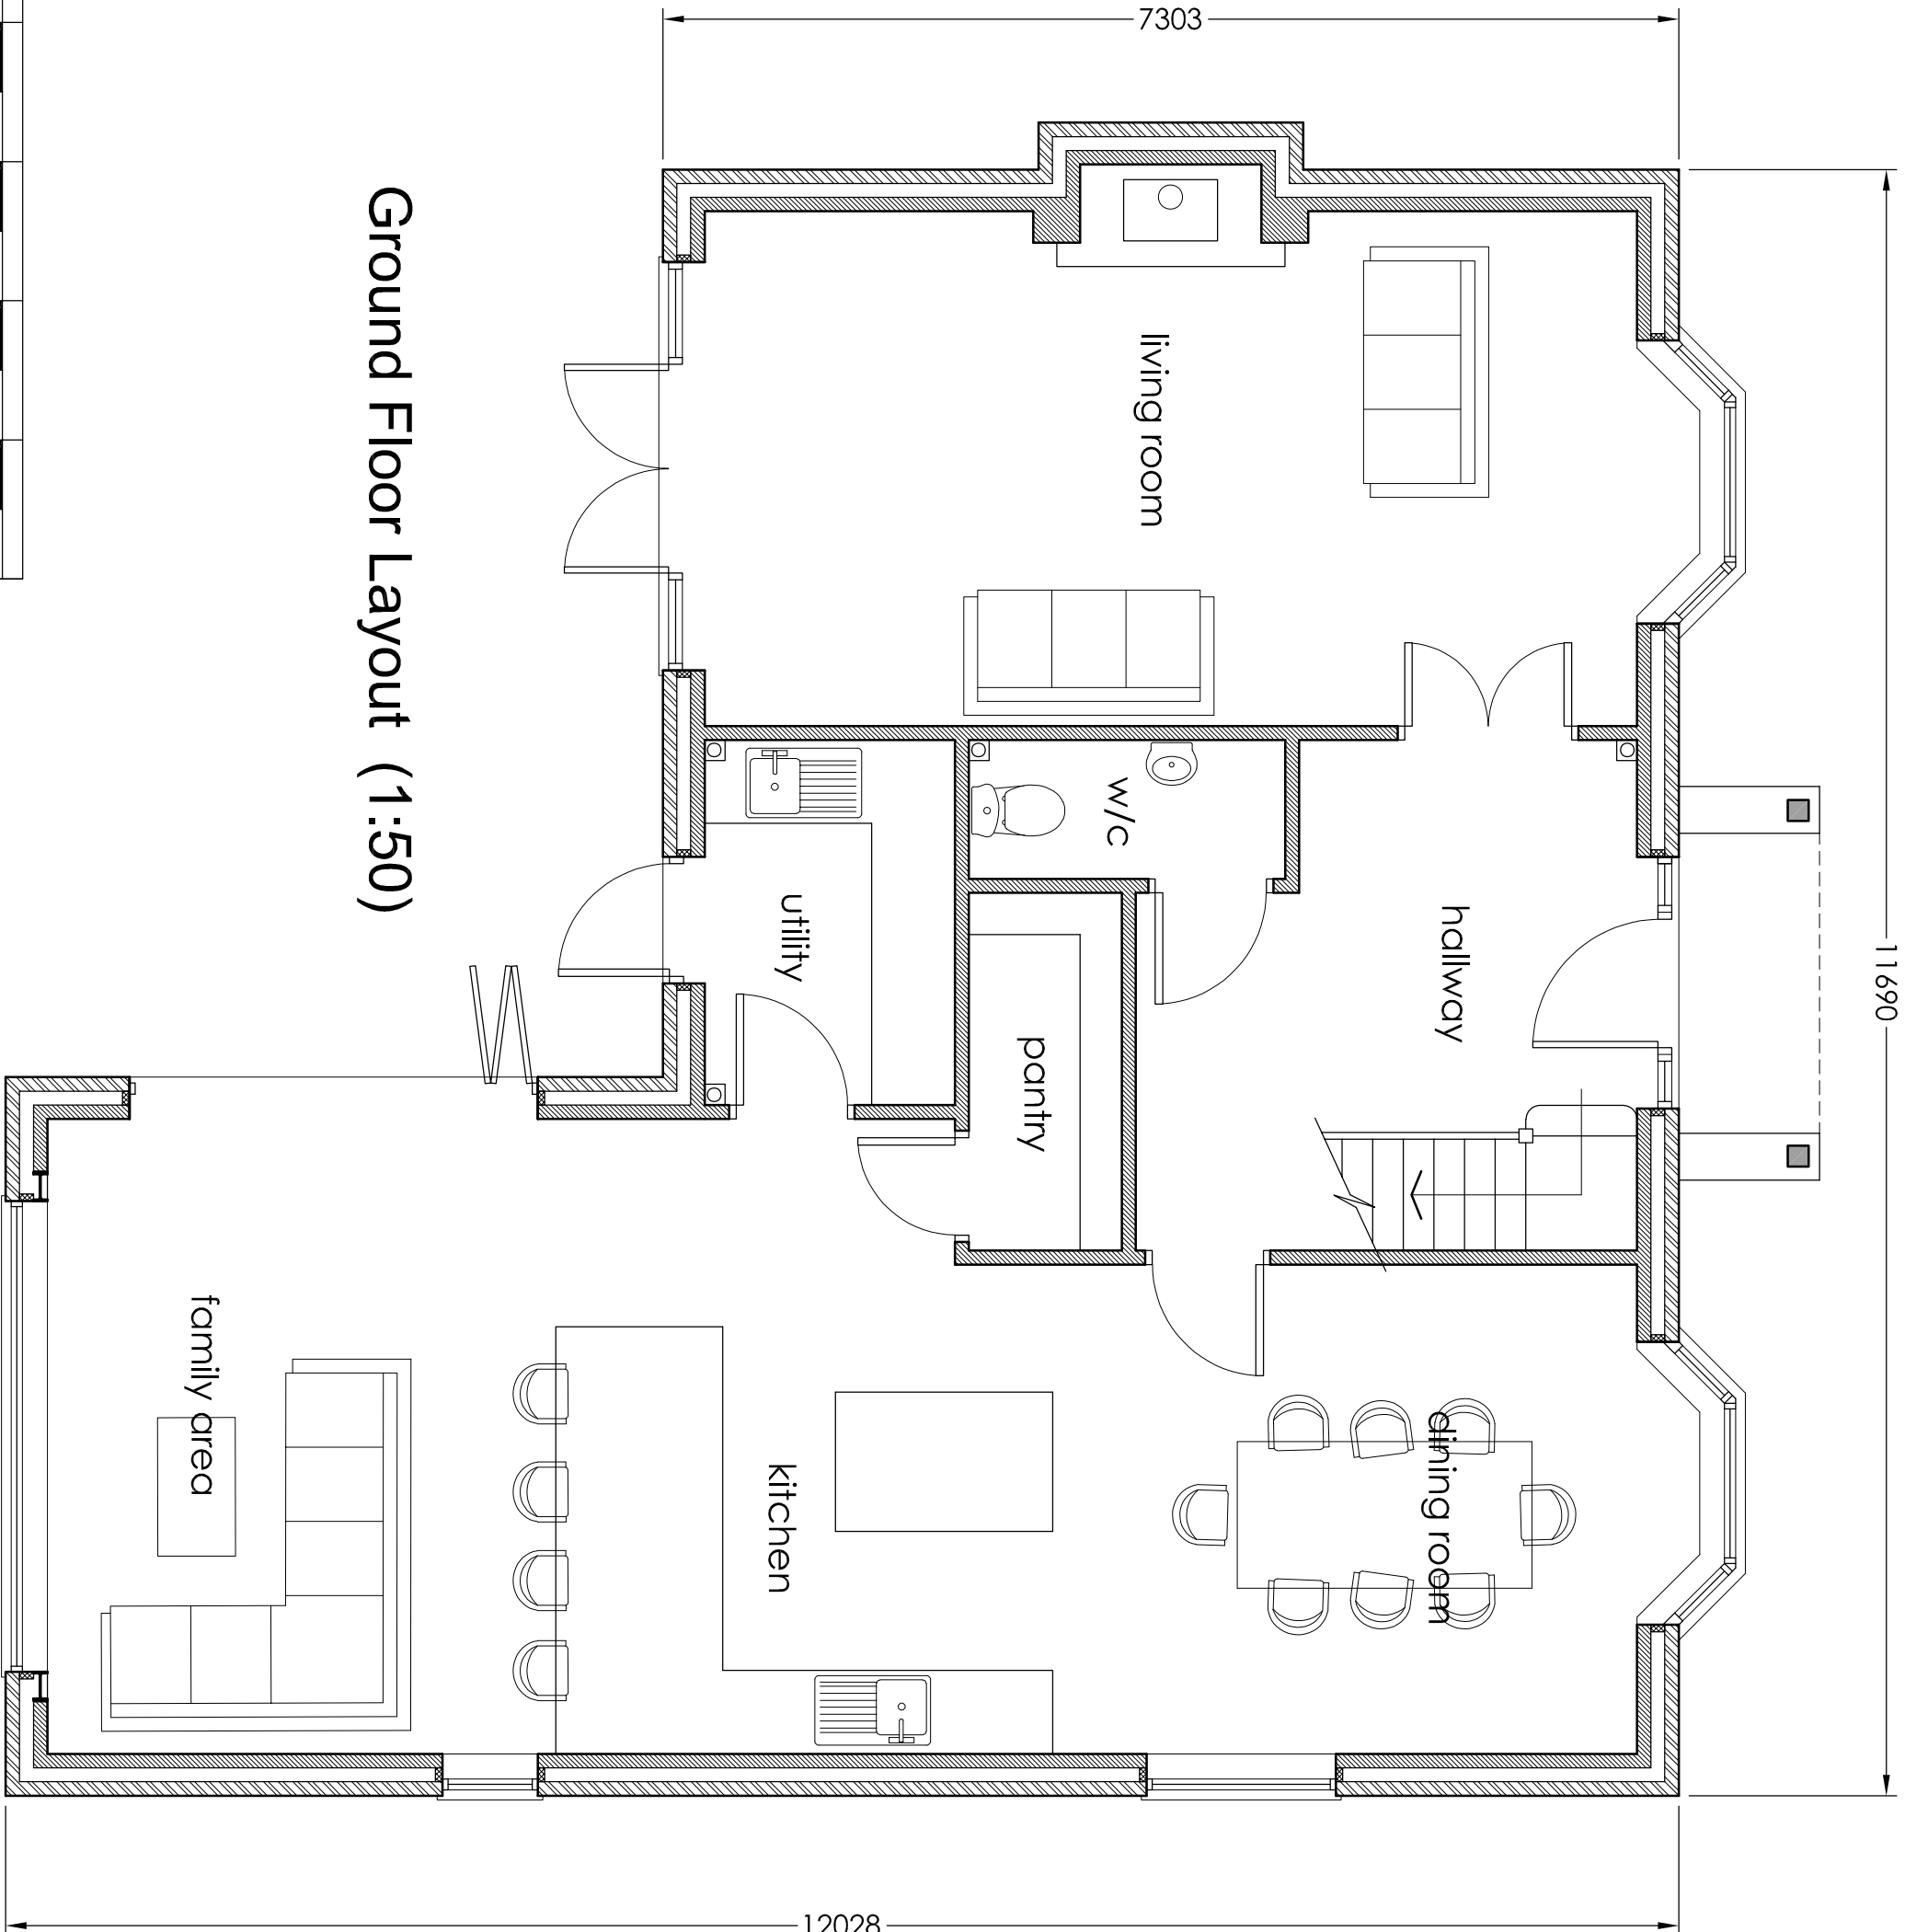

Ground Floor Layout (1:50)

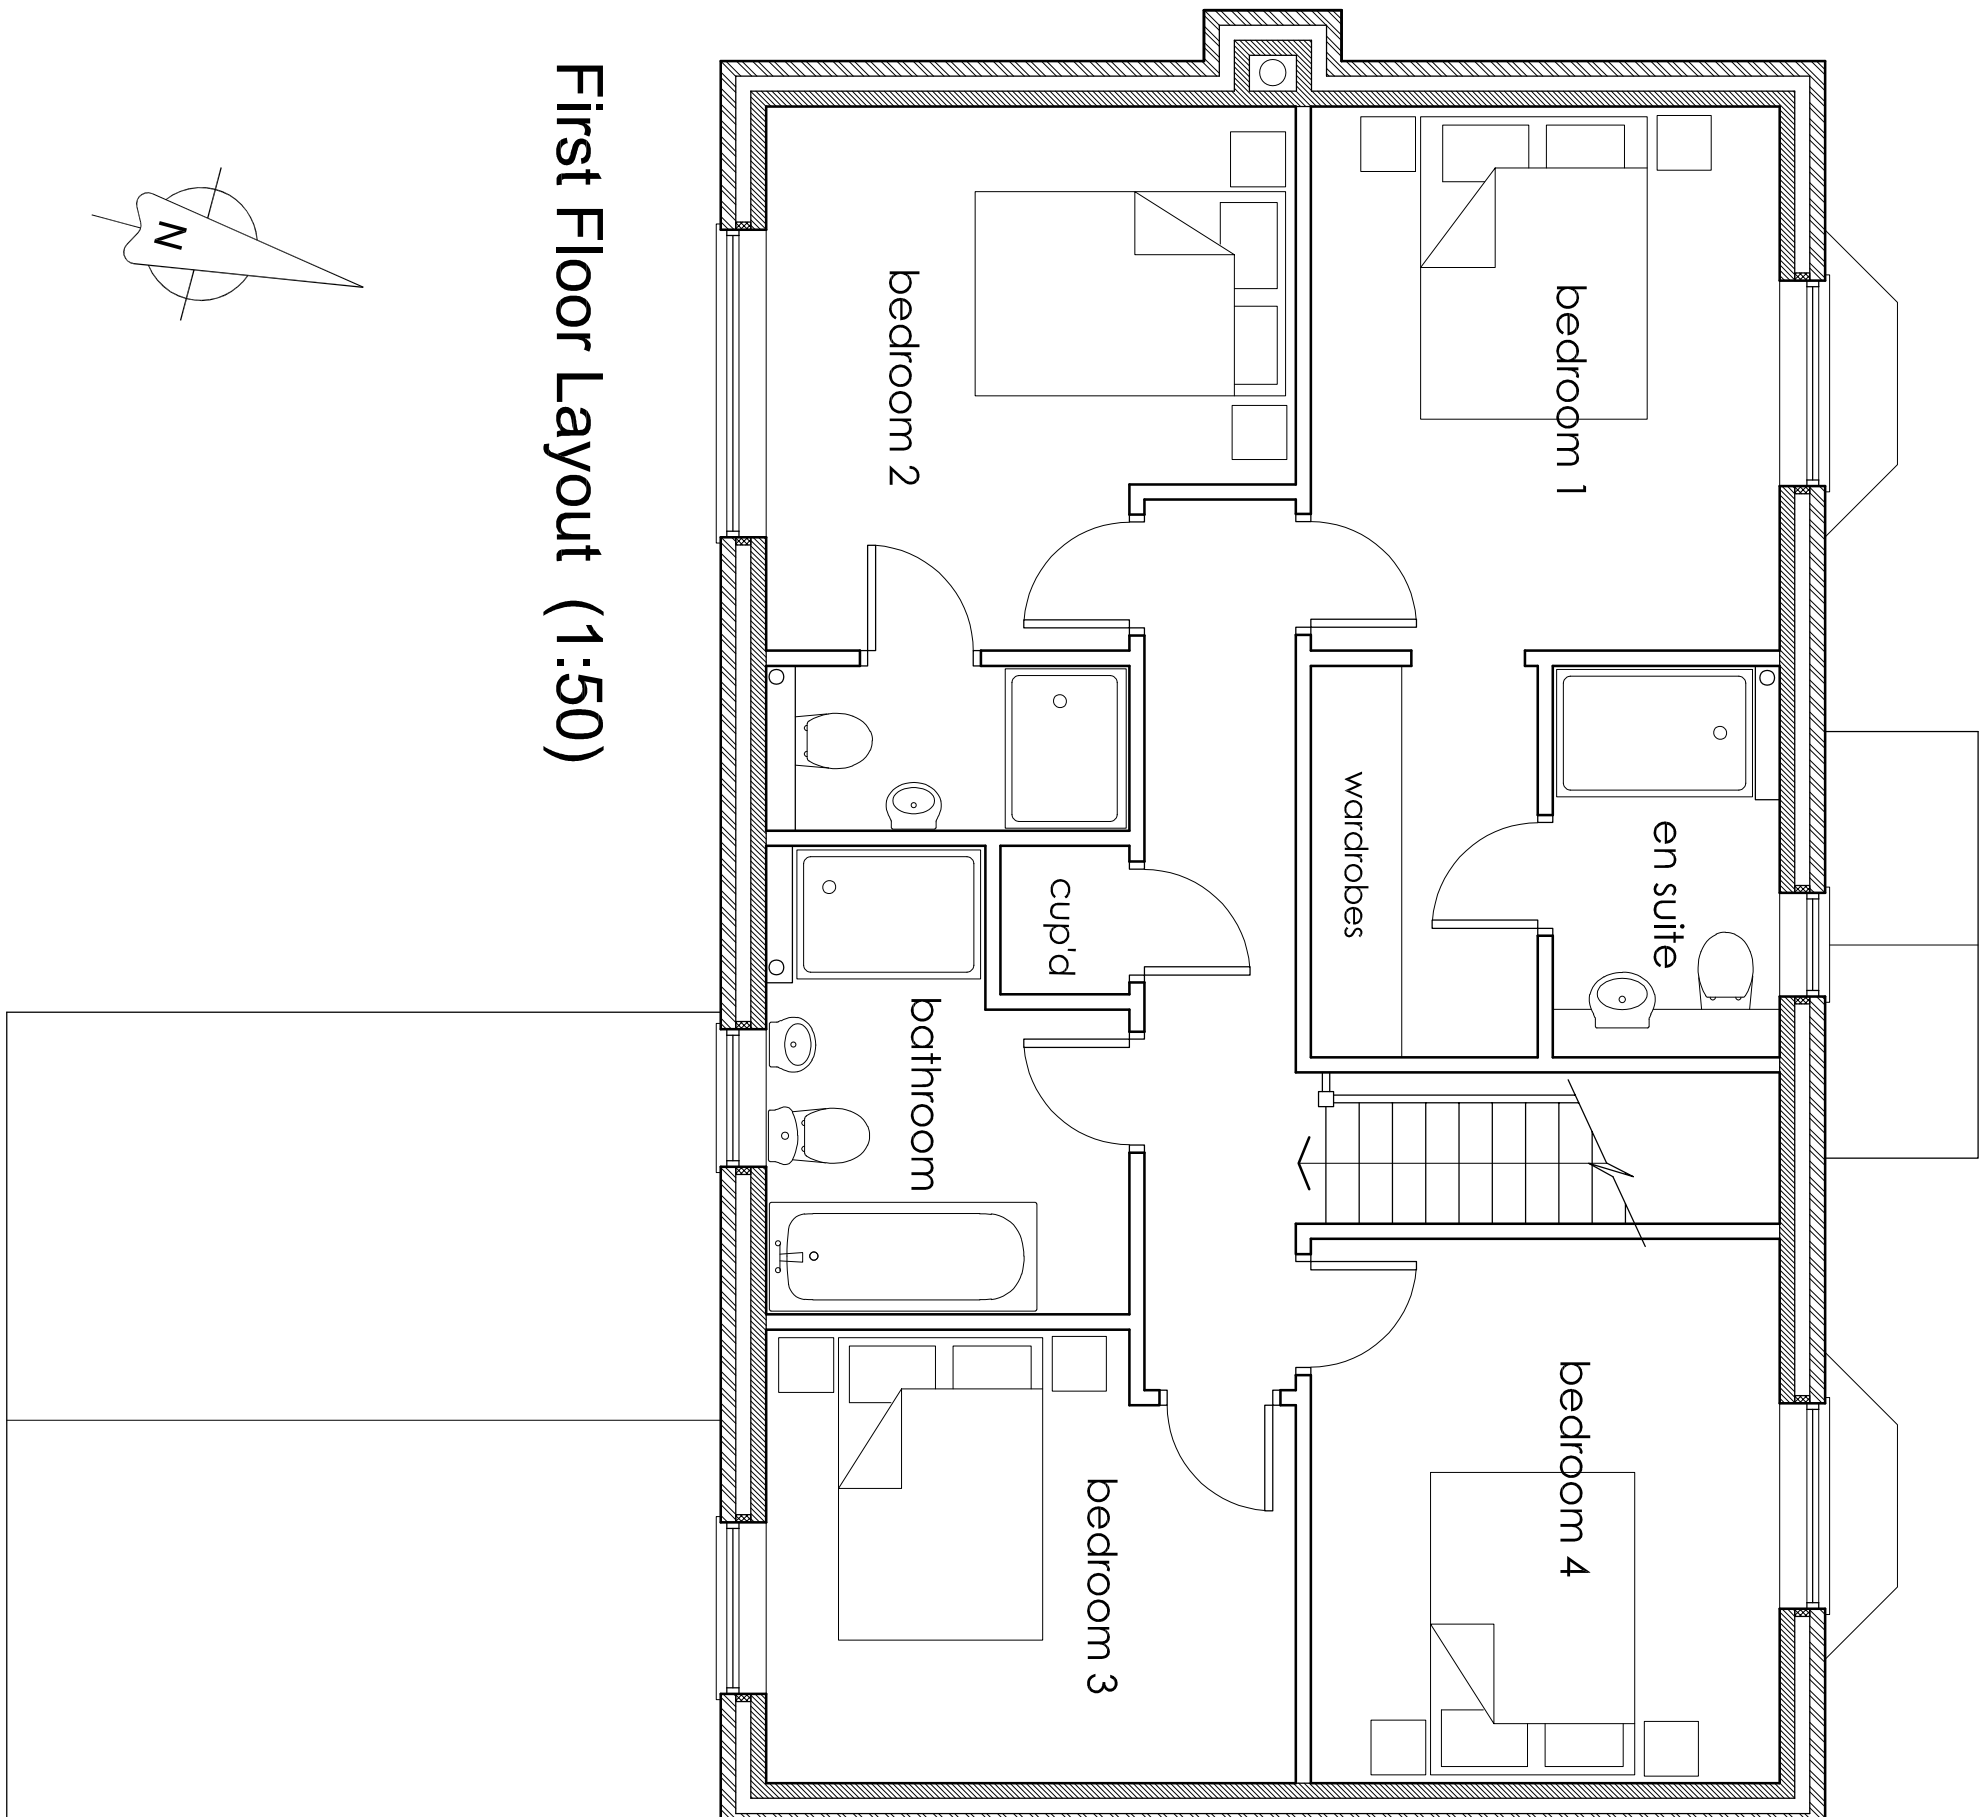

First Floor Layout (1:50)

A. 28/01/21: Scale bar added  
P1. 01/12/20: Initial Issue

• **NEIL • REYNOLDS •**  
Sailers Barn, Middle Street, Potterhanworth, Lincoln, LN4 2DR  
tel: 01522 793006 e-mail: neil@nkerchitects.co.uk

client  
**MR & MRS DICKINSON**

project  
**New House**  
Harlands, Long Hedges  
Fishtoft, Boston

drawing title  
**LAYOUTS & ELEVATIONS**

date  
**November 2020** scale  
**as shown @ A1**

drawing number  
**ST-433 / 02** revision  
**A**