
 


Site Plan 1:500 £8.50

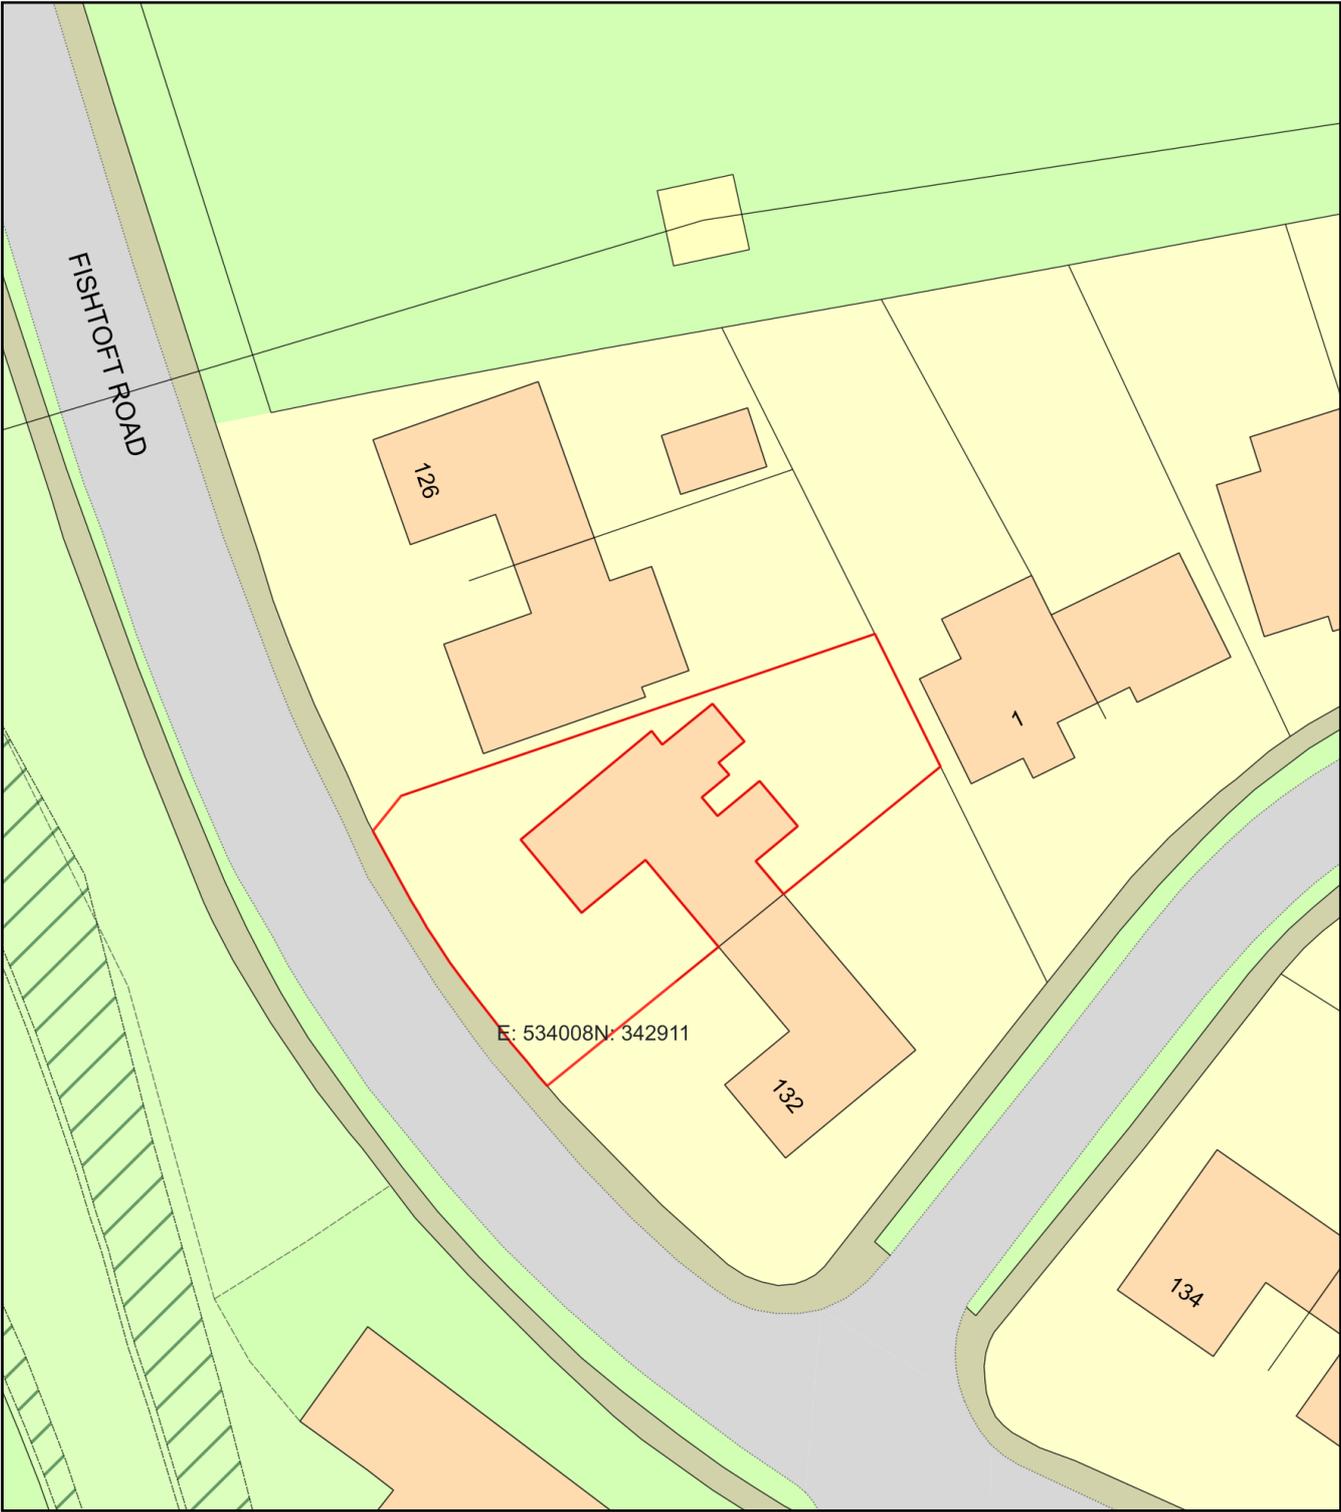

Plan Produced for: Ms S Pettitt
Date Produced: 02 Feb 2021
Plan Reference Number: TQRQM21033094723287
Scale: 1:500 @ A4