



ALL DIMENSIONS TO BE CHECKED ON SITE BY CONTRACTOR.

Proposed First Floor

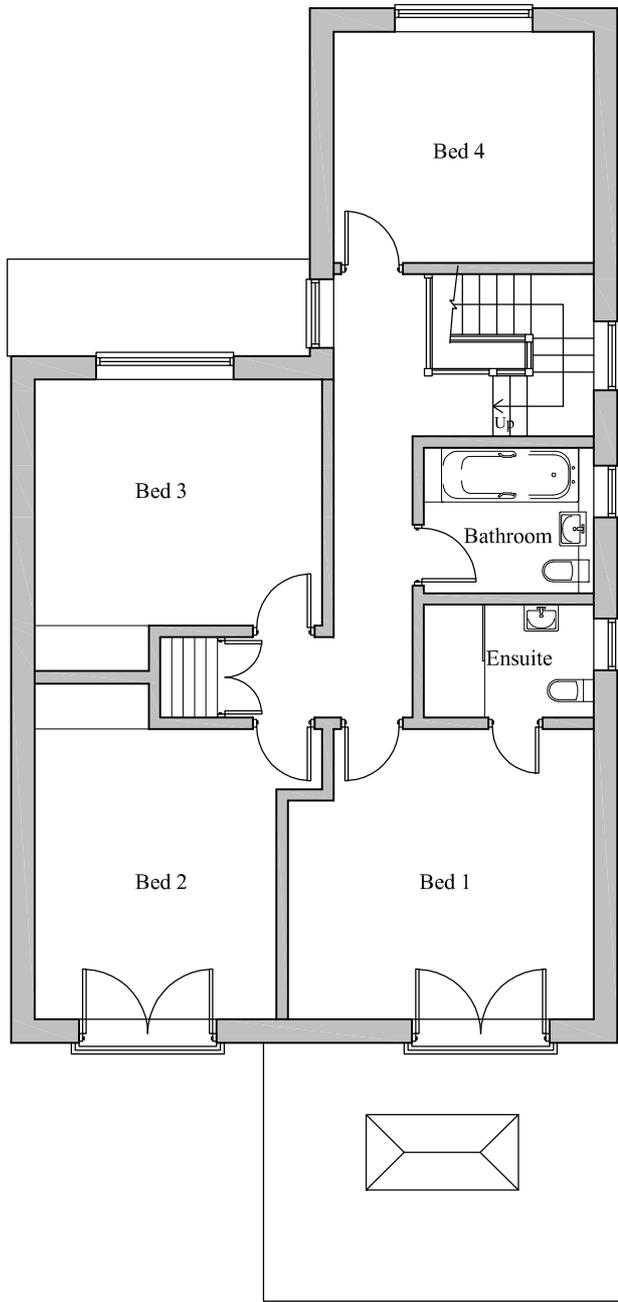


Proposed Roof Plan

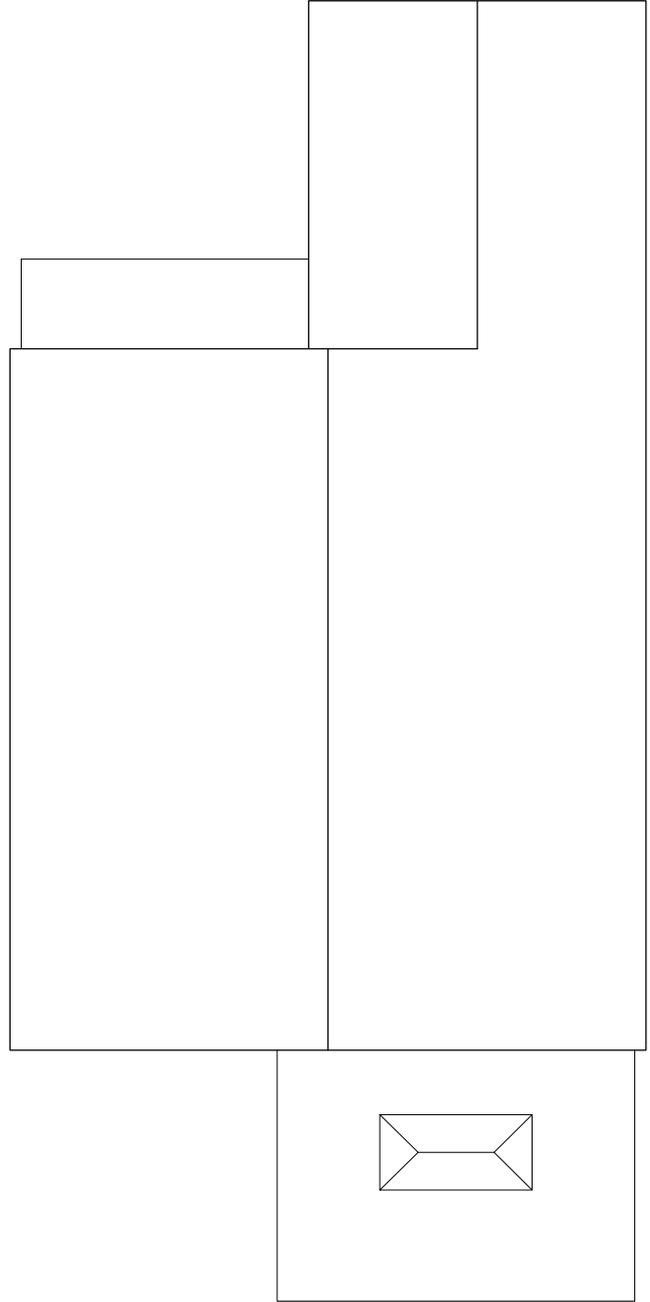

Rev Description Date By

SCALE
1:100

 

DWG TITLE PROPOSED PLANS
ASHTONS PLOT
SWINESHEAD ROAD
FRAMPTON FEN
BOSTON
PE20 1SF
Client C LOVATT
SCALE 1:100@A4
DATE OCT '22
DRAWING No. SWI-04 REV
ISSUE PLANNING