


# site plan

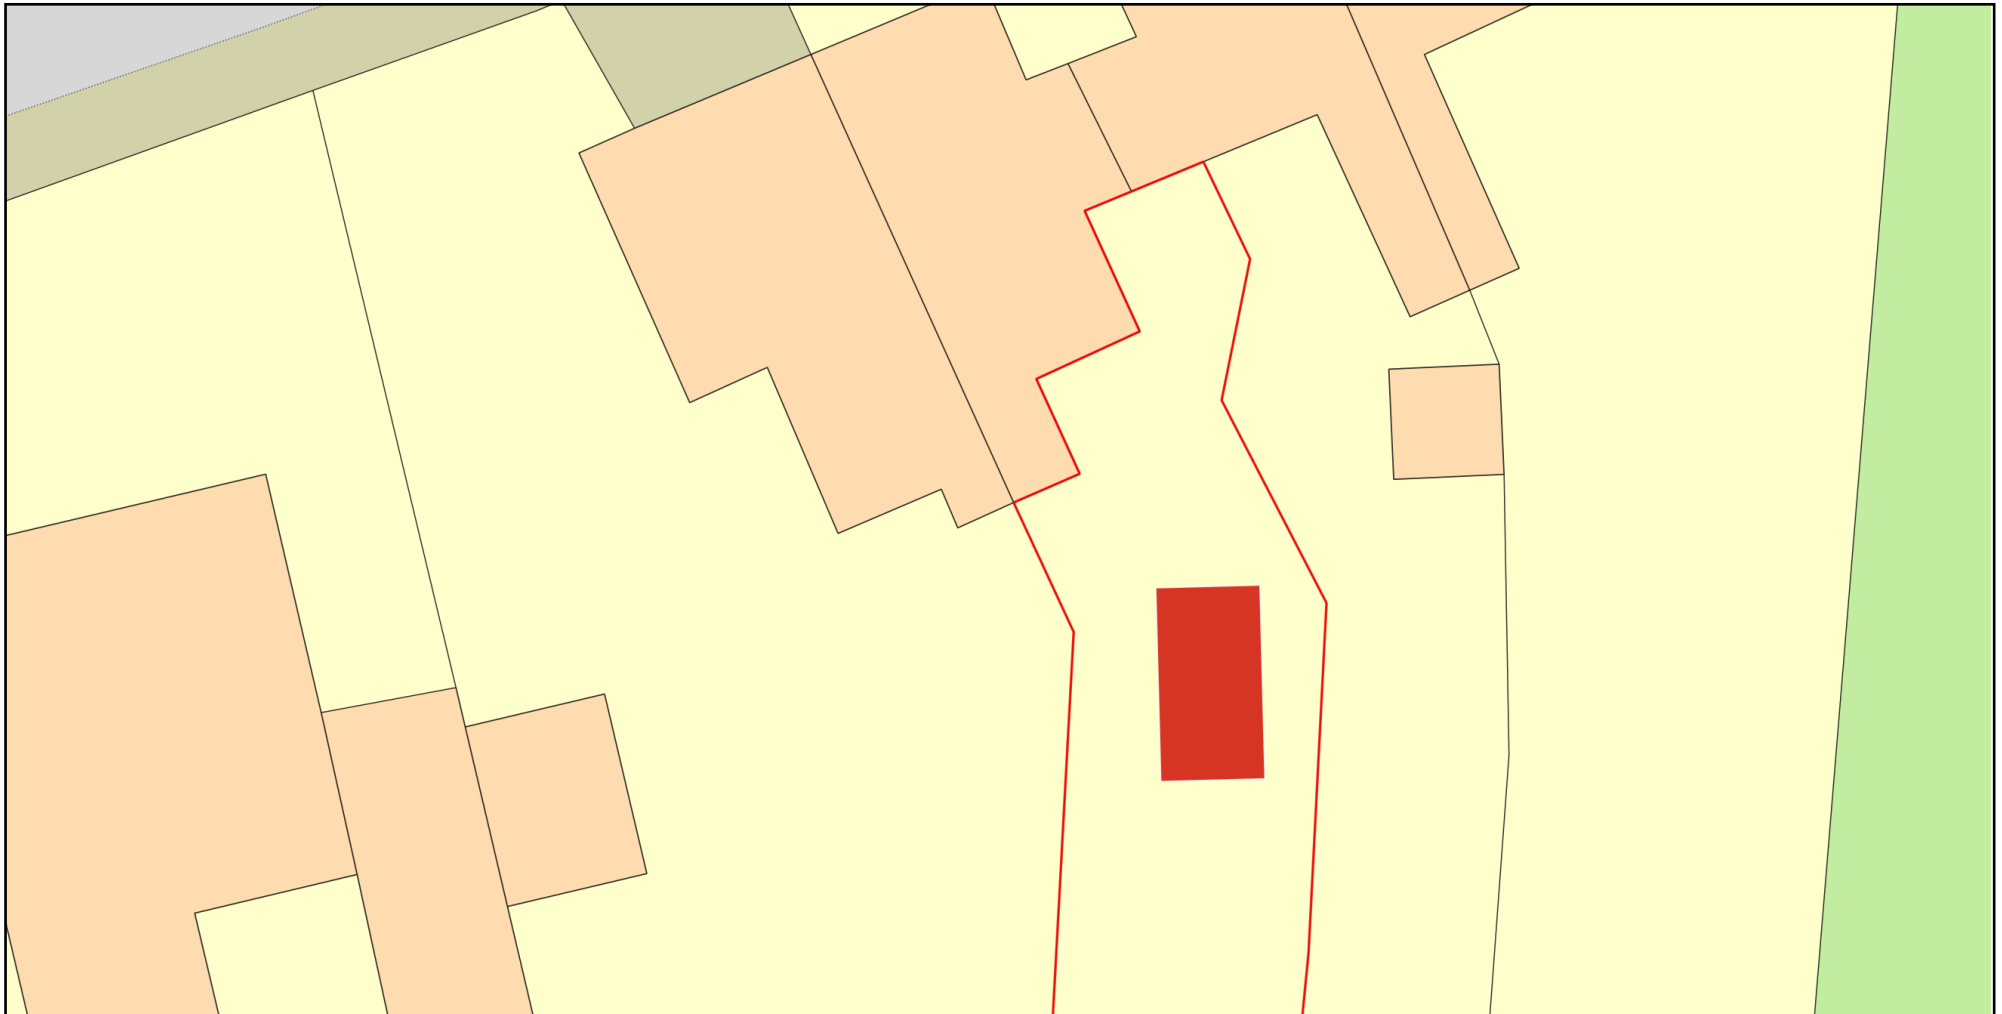

0 10  
Metres



Plan Produced for: boston borough council

Date Produced: 25 Jul 2021

Plan Reference Number: TQRQM21206164537768

Scale: 1:200 @ A4

© Crown copyright and database rights 2021 OS 100042766