


4 Section 2
1 : 50

3 Section 1
1 : 50

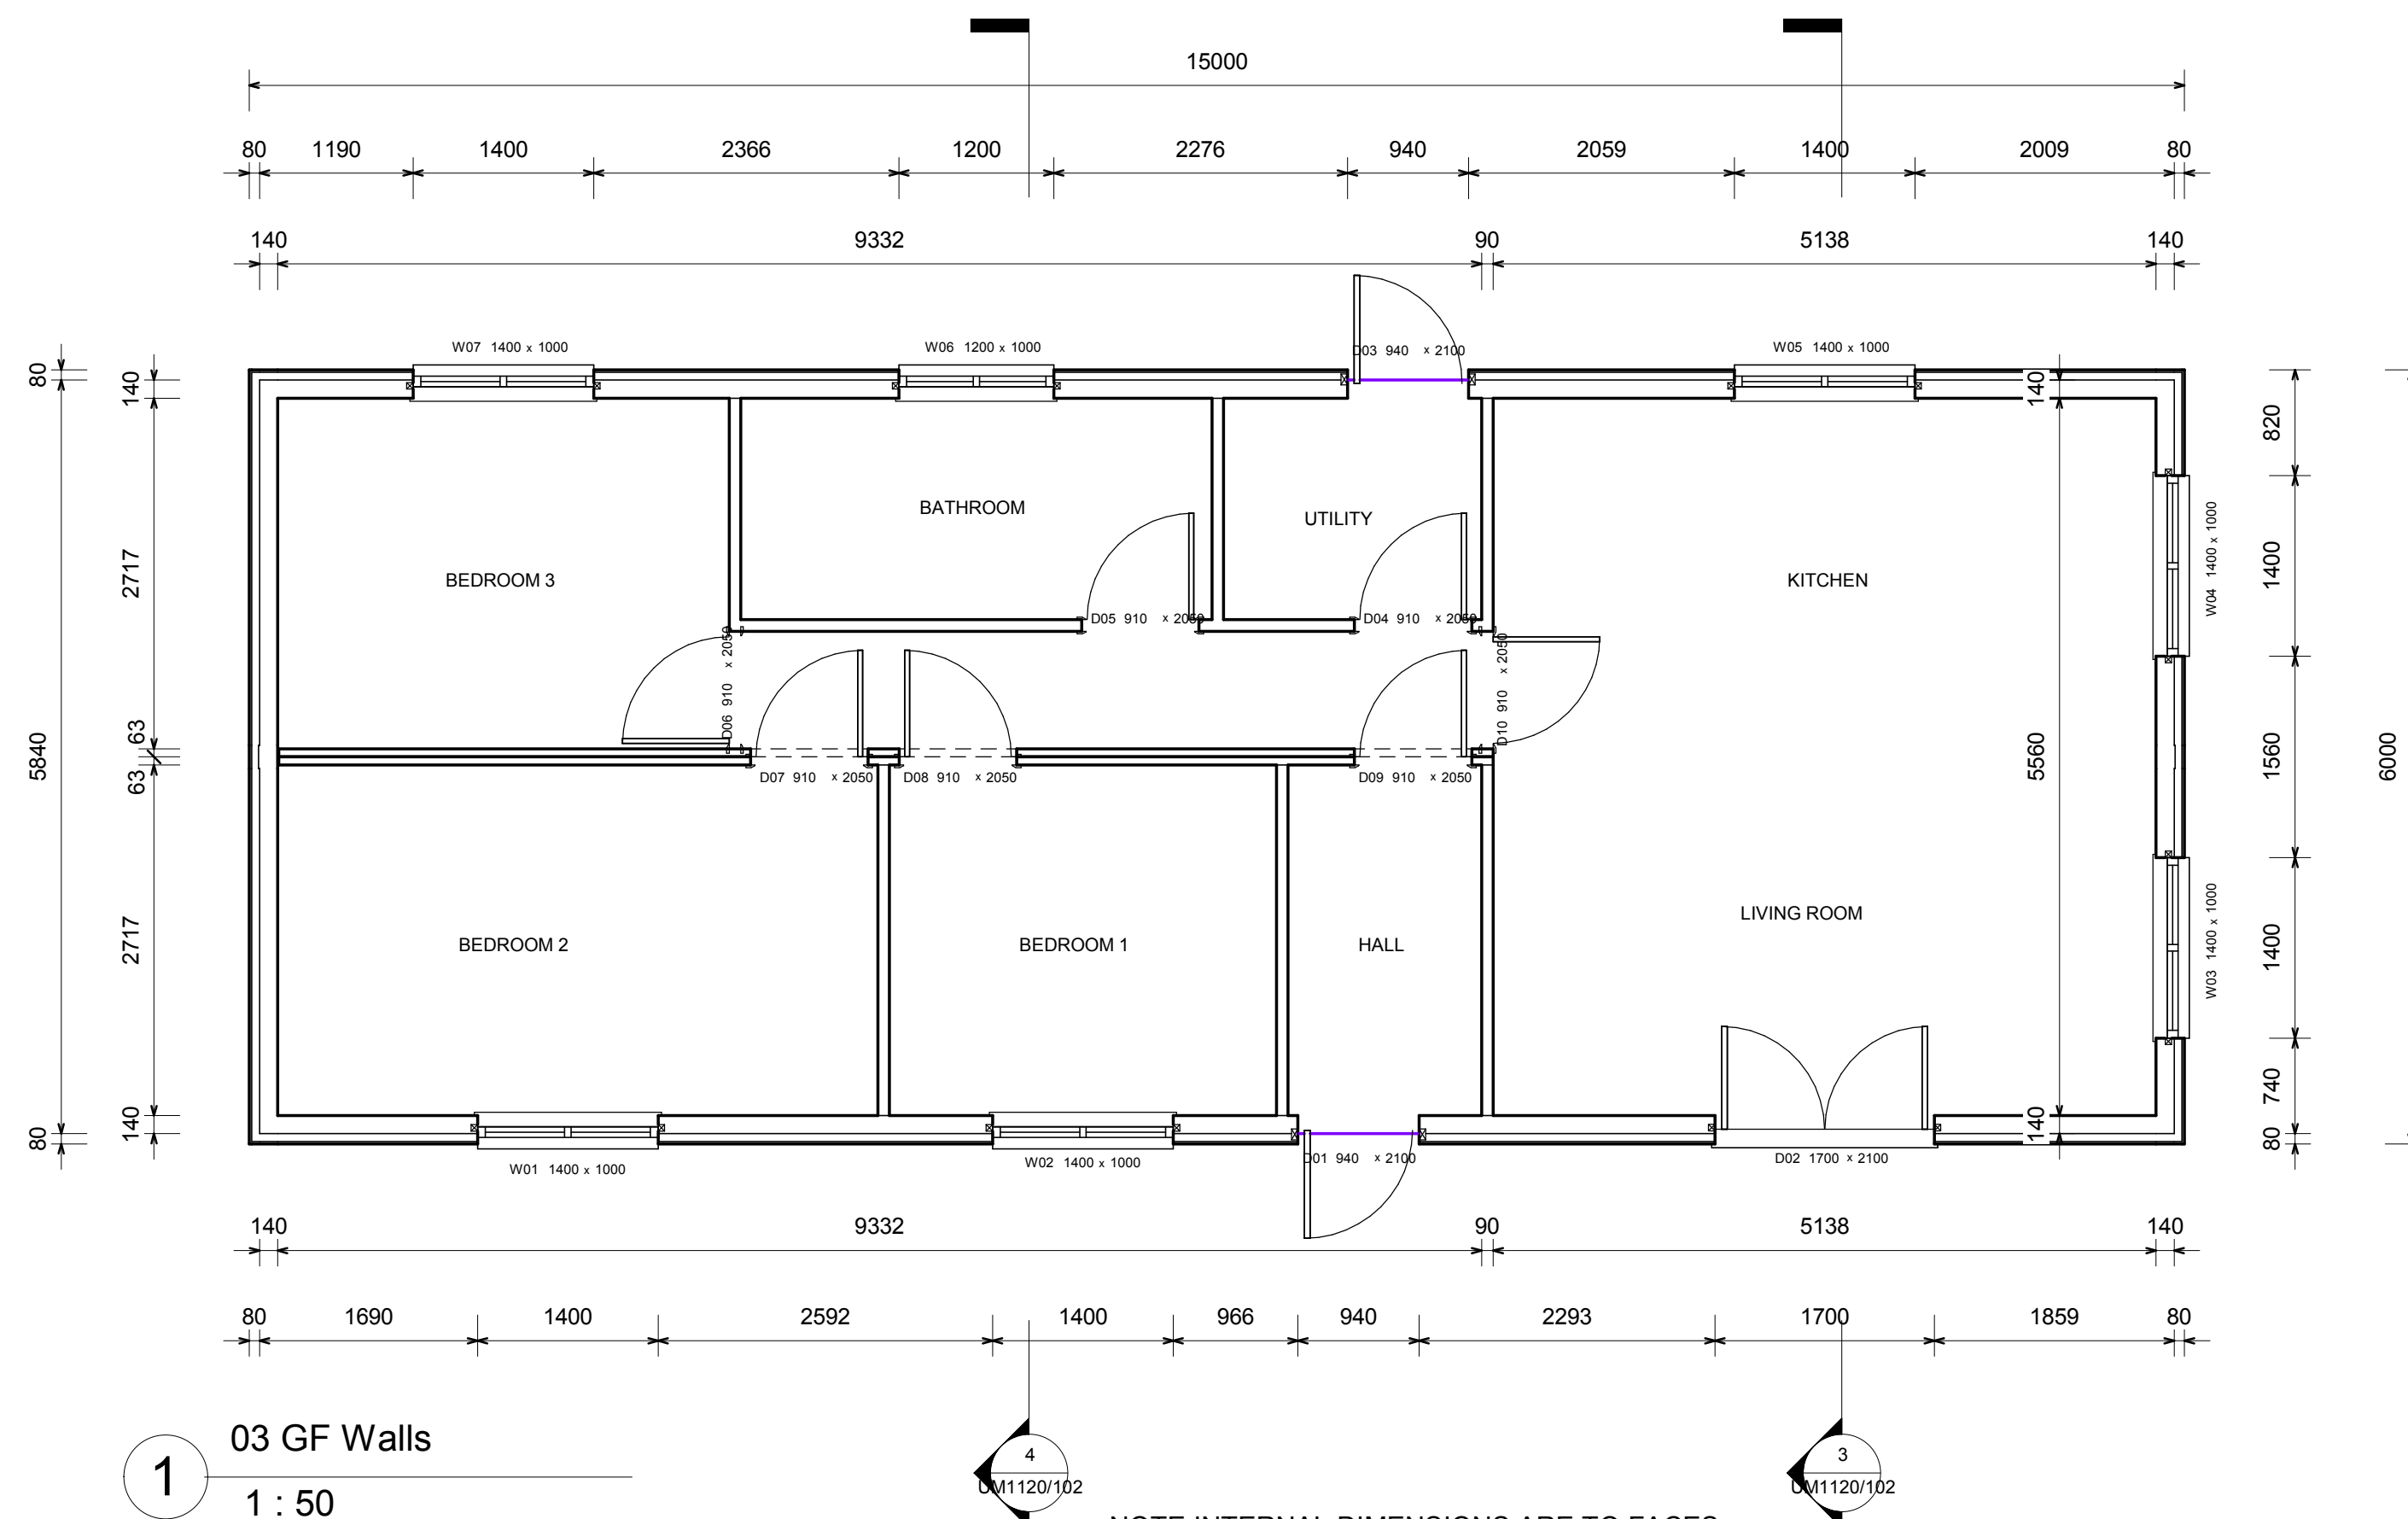


1 03 GF Walls
1 : 50

4 UM1120/102

3 UM1120/102

NOTE INTERNAL DIMENSIONS ARE TO FACES
OF TIMBER FRAME STUDS - NO ALLOWANCE HAS
BEEN MADE FOR PLASTERBOARD, BATTENS
OR FACE FIXED INSULATION.
WIDTH OF FINISHES SHOULD BE DEDUCTED
TO DETERMINE FINISHED ROOM SIZES

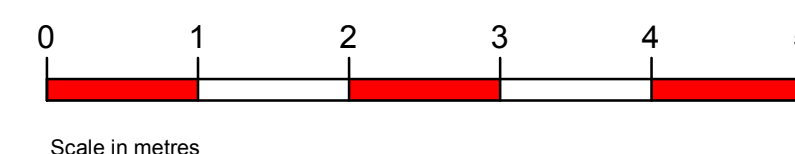

No.	Description	Date
A	Revise floor plan	06.09.21

James Proctor

New Lodge

Ground Floor Layout

Project number	UM1120
Date	25.08.21
Drawn by	TAM
Checked by	PCP
UM1120/102	
Scale	1 : 50