




1 East Elevation
1 : 50

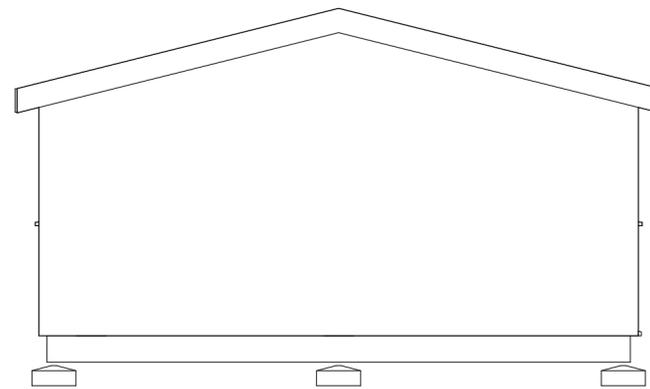


4 West Elevation
1 : 50

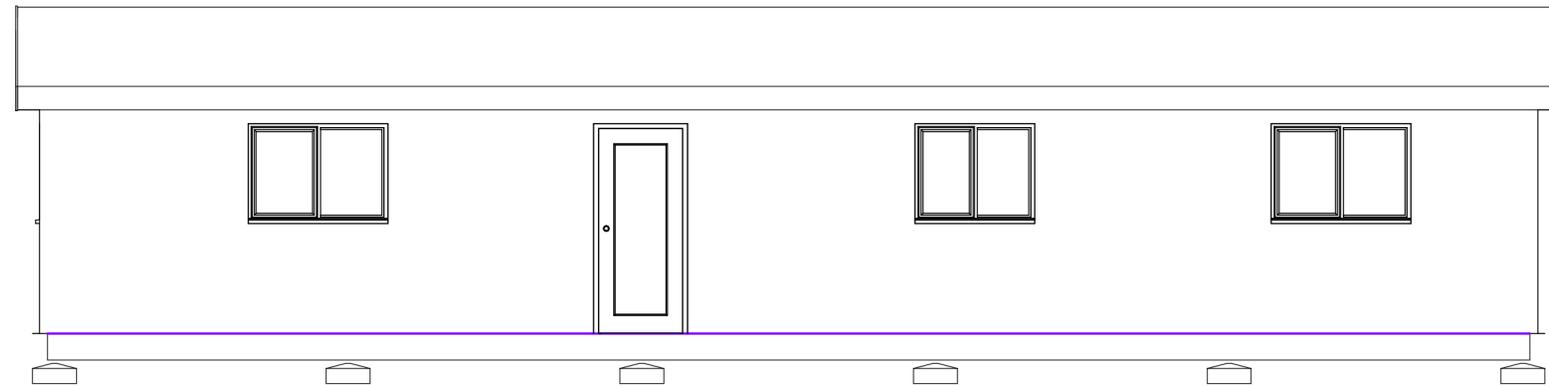

2 North Elevation
1 : 50

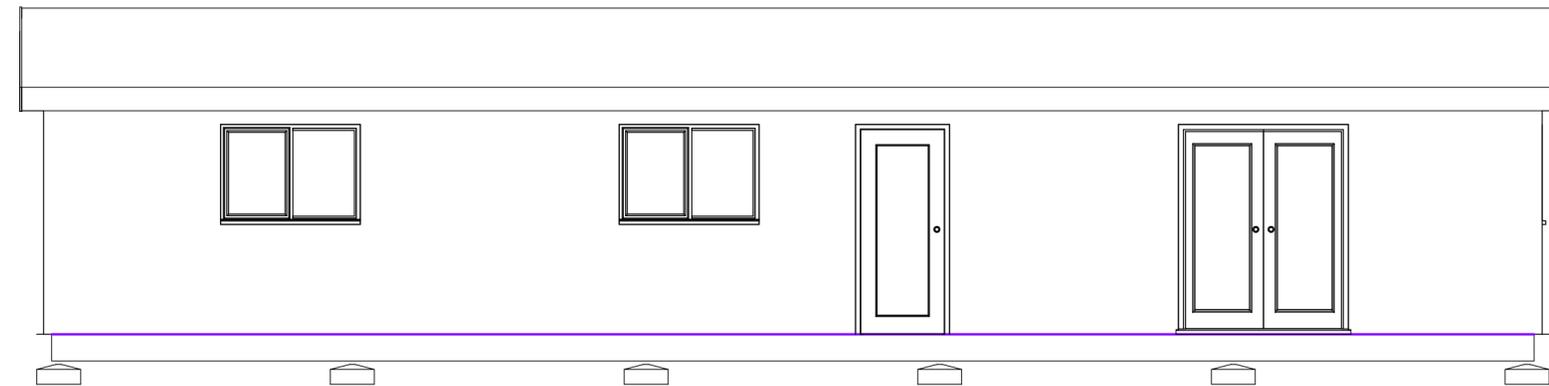

3 South Elevation
1 : 50

 

No.	Description	Date
A	Revise floor plan	06.09.21

James Proctor
New Lodge
Elevations

Project number	UM1120
Date	25.08.21
Drawn by	TAM
Checked by	PCP

UM1120/502

Scale	1 : 50
-------	--------