



Indicates site in application at:  
45 WEST STREET  
BOSTON  
PE21 8QN

Crown Copyright and database rights 2020. OS 10001961 National Map Centre.  
Purchased 03/04/2020 1 year licence.

## Location Plan 1:1250

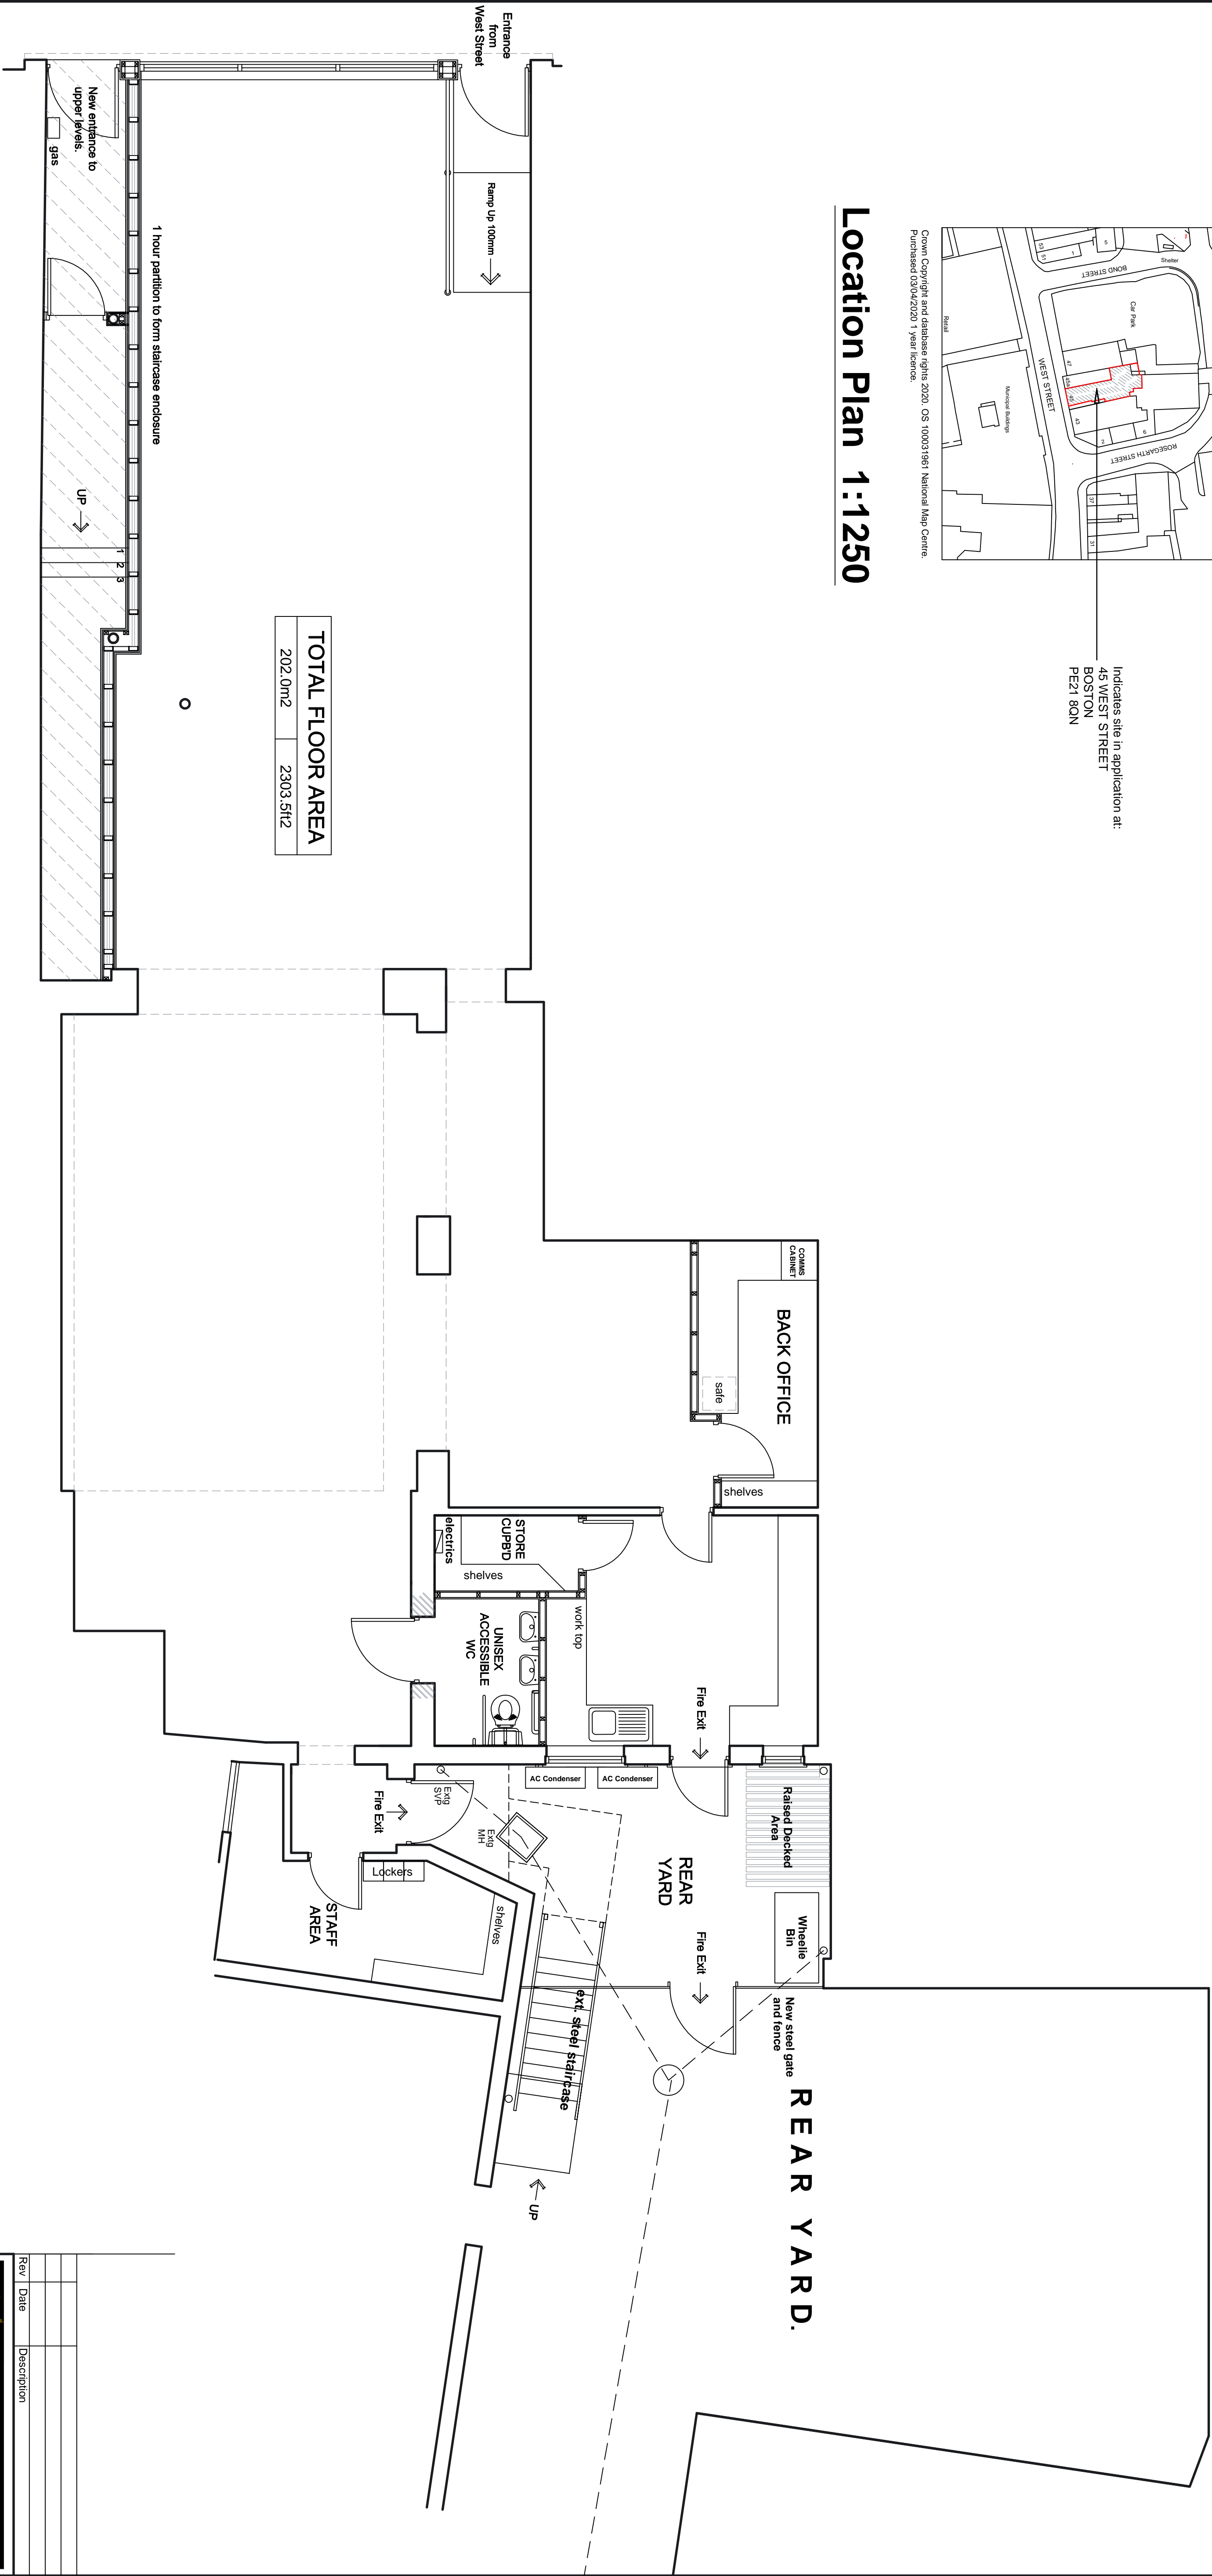

## Proposed Ground Floor Plan 1:50

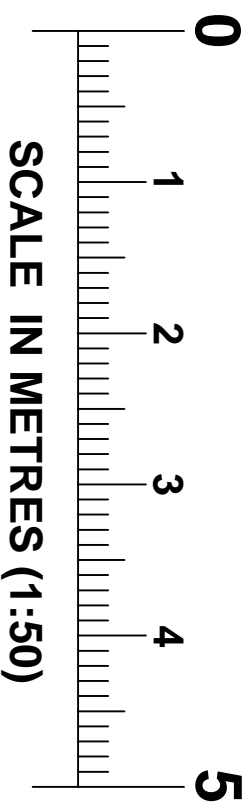

SCALE IN METRES (1:50)

**MERKUR  
CASHINO**

Address  
45 WEST STREET  
BOSTON  
LINCOLNSHIRE  
PE21 8QN

Title  
PROPOSED GROUND  
FLOOR PLAN

Drawn	Date	Scale
JAM	02/07/2020	1:50 @ A1

Ground Floor Area	Revision
162.0M2	

Drawing Number	Revision
WS/BOS/05	

McKeown  
Architects  
301 Alvechurch Road, Birmingham B31 4AB Tel: 0771 453 4745

Proposed Floor Plan