



EAST ELEVATION (to Car Park)

PART SOUTH ELEVATION

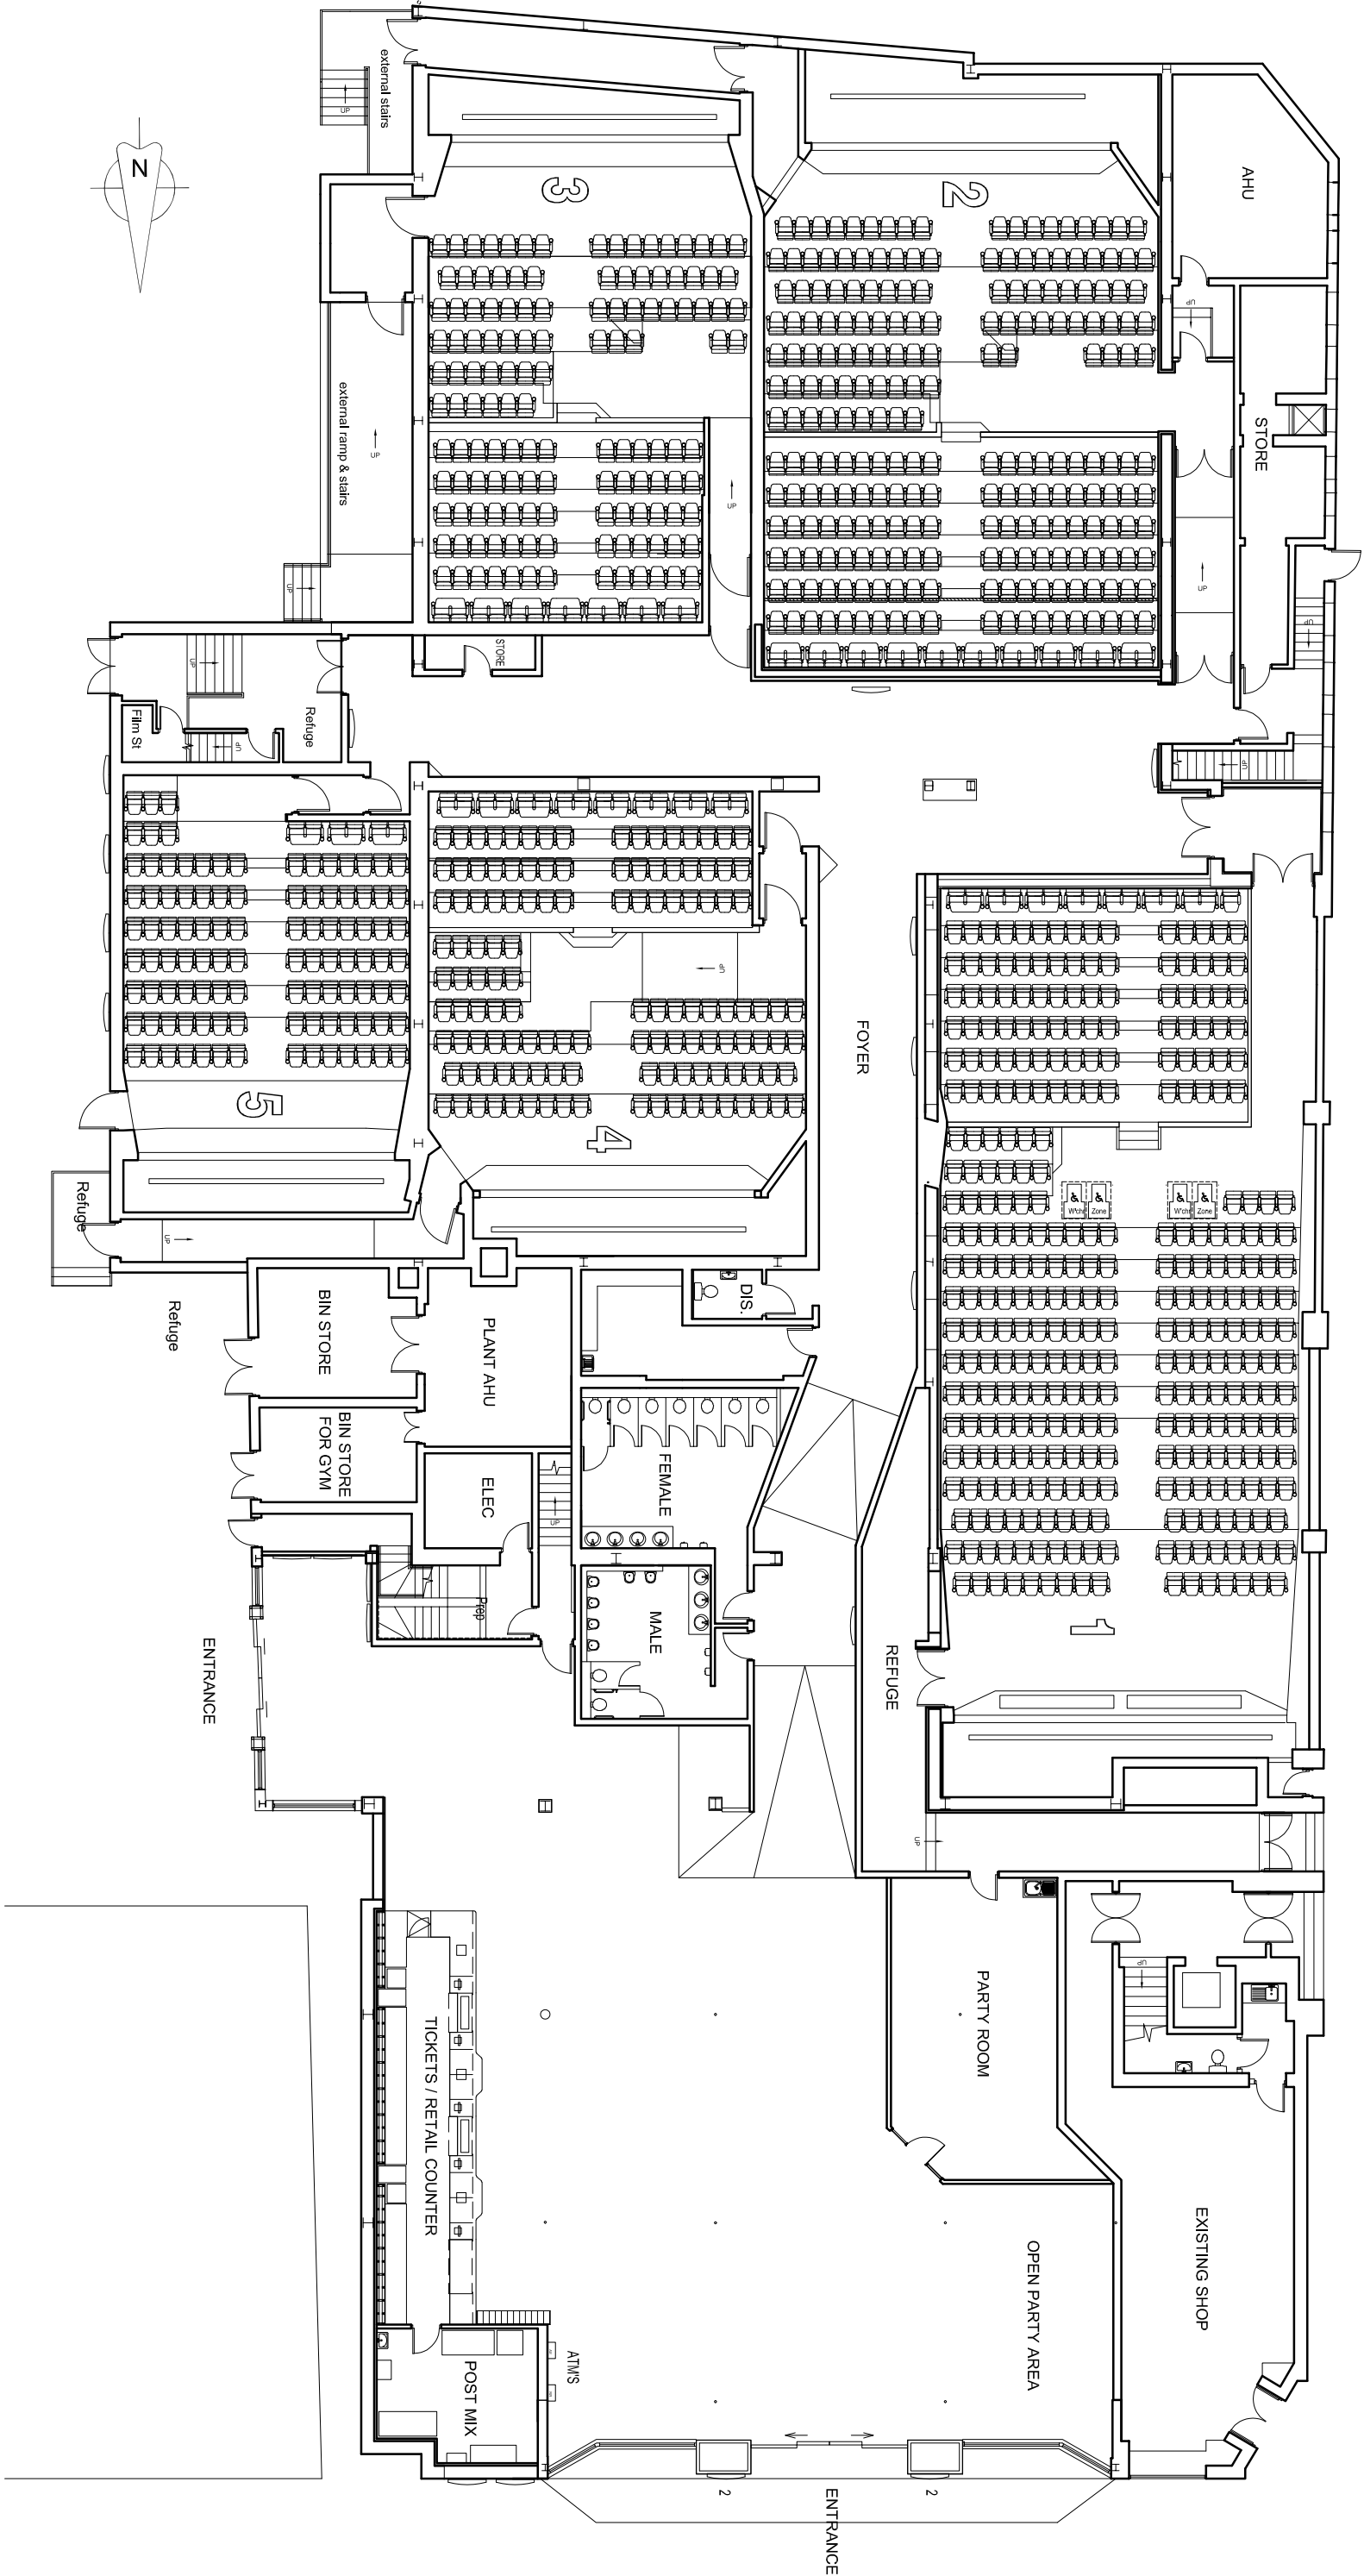

P1.180821: Initial Issue

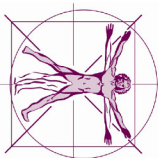

XL Architects LLP

Salters Barn, Middle Street
Potterhanworth, Lincoln, LN4 2DR
tel: 01522 793006
e-mail: info@xlarchitects.co.uk
website: www.xlarchitects.co.uk

client

SAVOY CINEMAS LTD

project

Alterations to fire escape
32-44 West Street
Boston, Lincs

date

August 2021

scale

1:200 @ A2

drawing title

EXISTING
LAYOUT & ELEVATIONS

drawing number

XL1142 / 02

revision

P1