



Proposed Extension Of A Dwelling

For Miss D. Richardson
At Skipmarsh Farm
Skipmarsh Lane
Old Leake
Boston Lincs

Scale 1:50


 


Proposed Roof Structures To Be Covered With Red Interlocking Concrete Tiles To Match Those On The Existing Dwelling As Closely As Possible

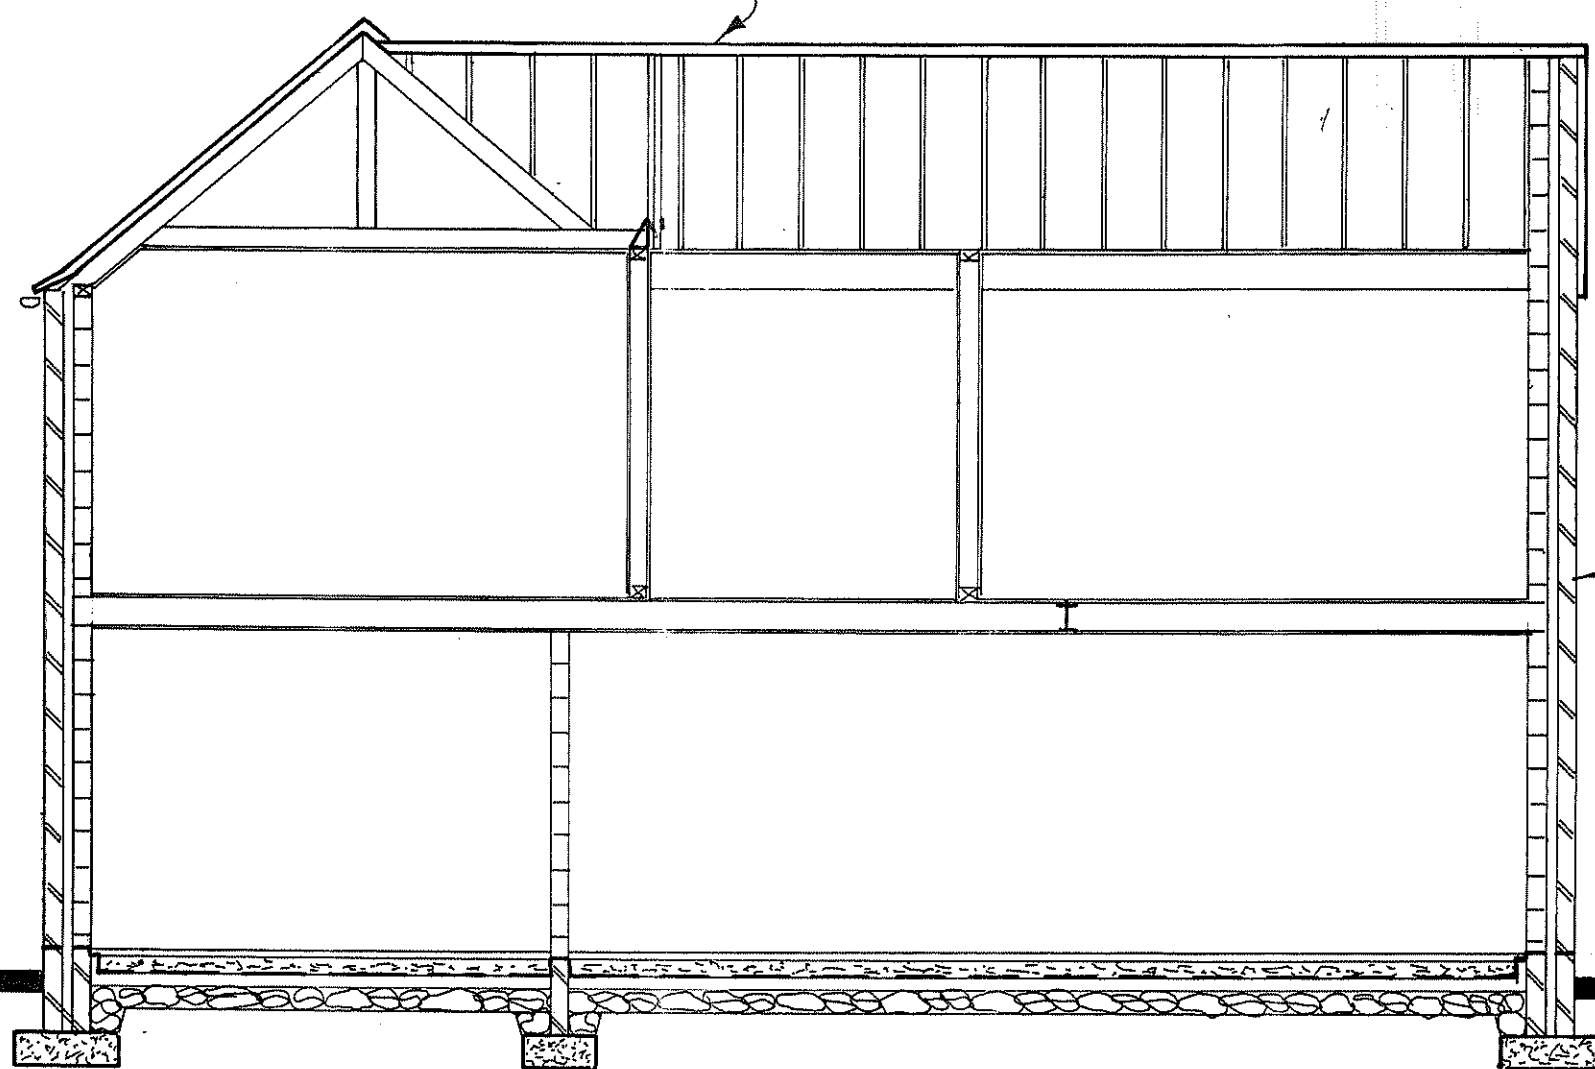

Exterior Walls To Be Faced With Red Rustic Stock Type Facing Bricks To Match The Existing Dwelling As Closely As Possible

Section - Study / Dining Area / Kitchen

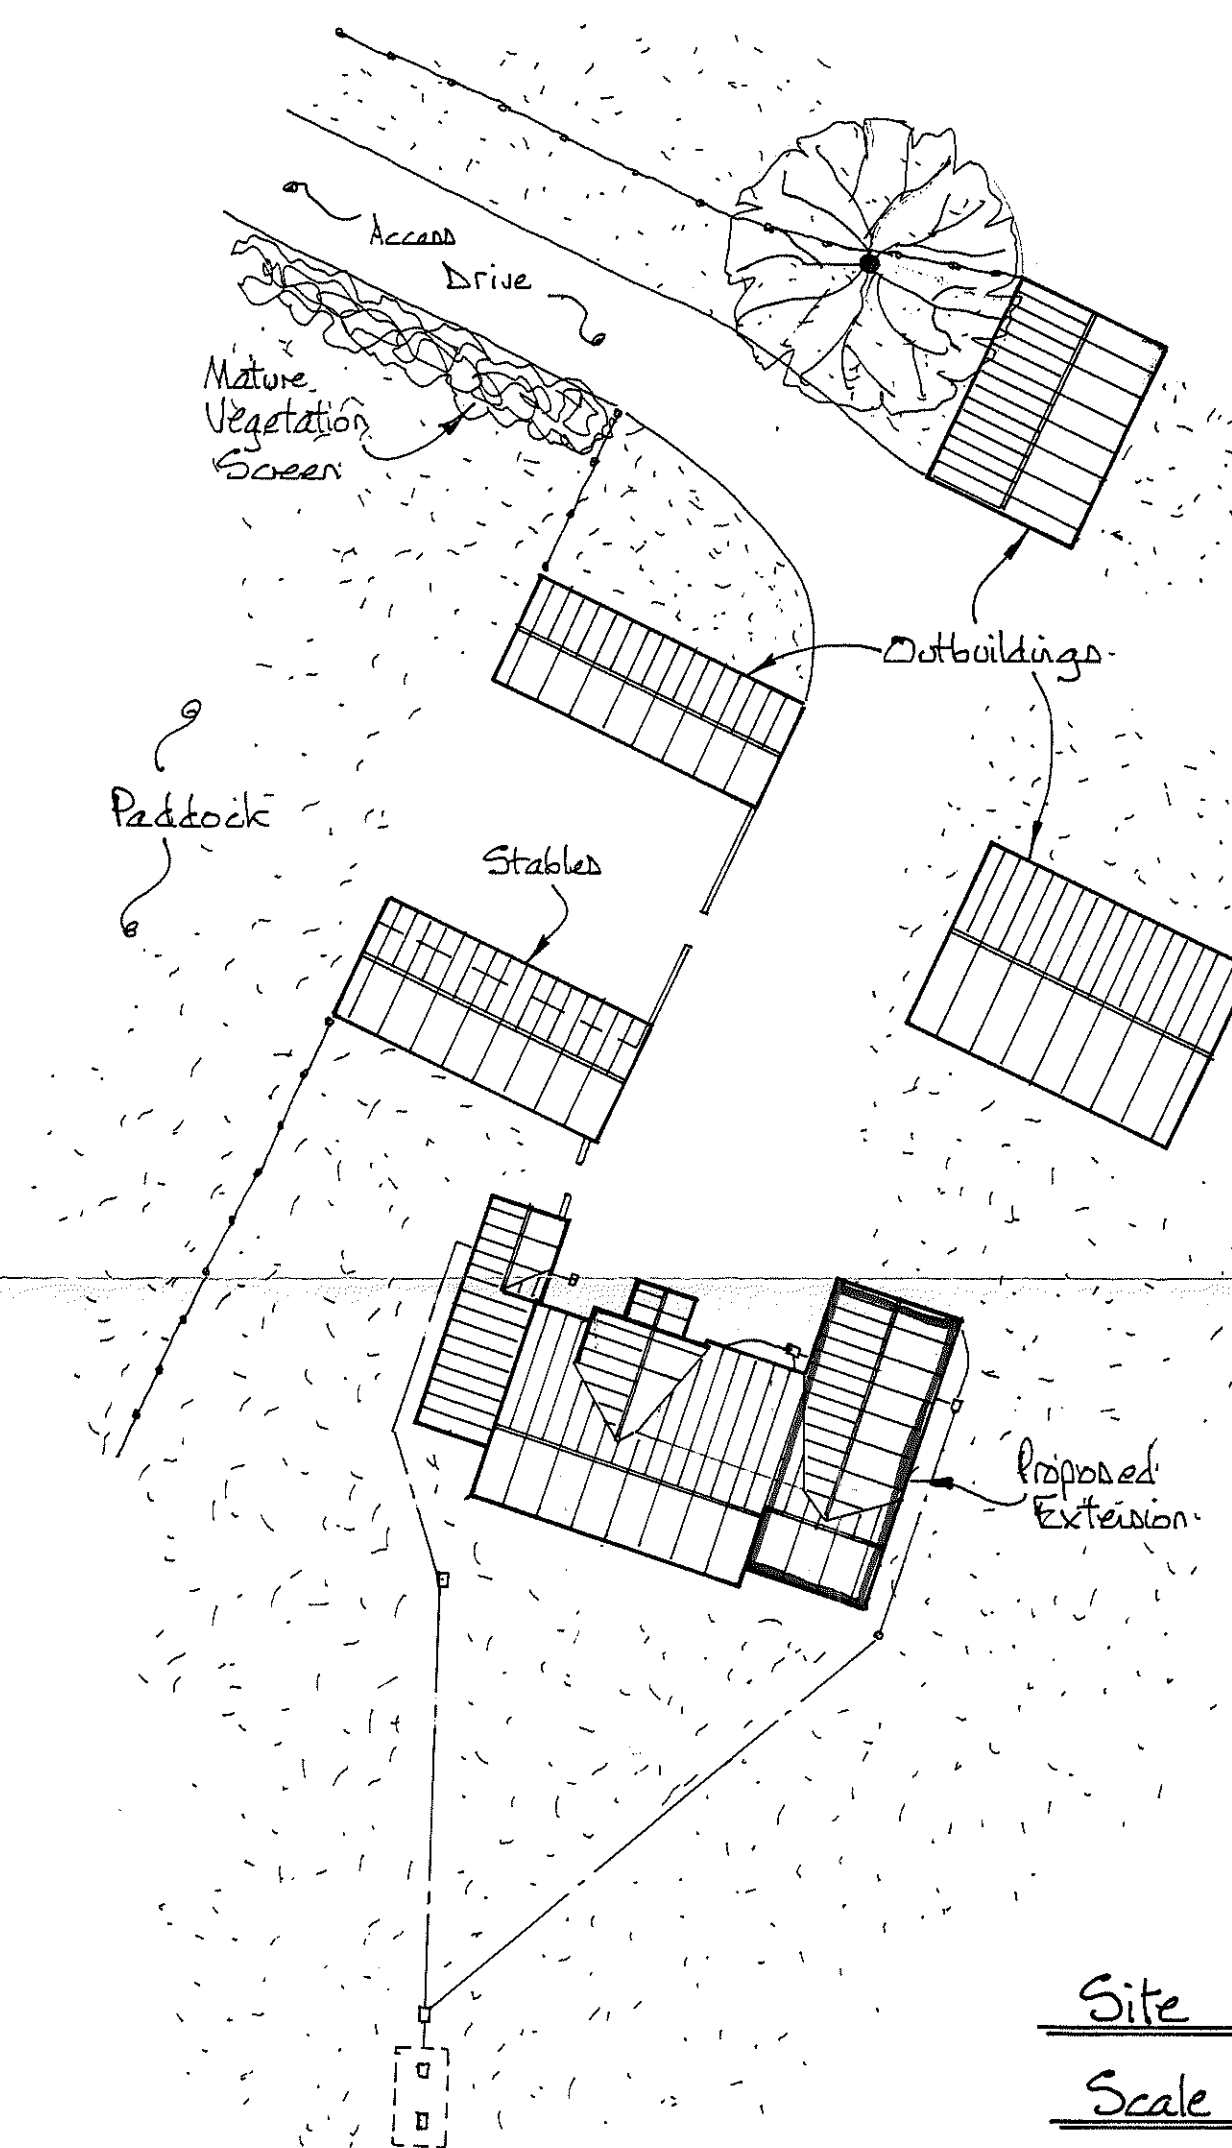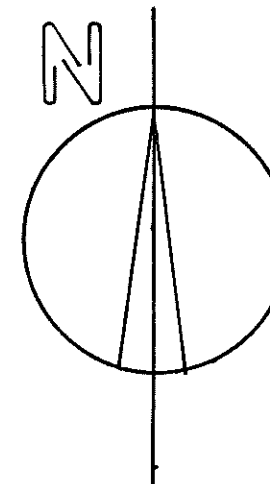

Site Plan

Scale 1:250

