


Scale 1:500

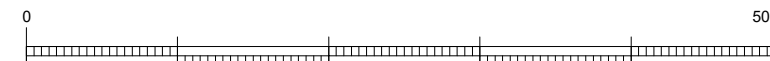

NOTES ©

This map is reproduced upon Ordnance Survey material with the permission of Ordnance Survey on behalf of the Controller of Her Majesty's Stationary Office
© Crown copyright and database rights 2021
Ordnance Survey 0100031673

FOR PLANNING
PURPOSES ONLY

REV	DATE	NOTE	IN
-----	------	------	----

Client
MR & MRS TAYO

167 CAUSEWAY,
WYBERTON WEST, BOSTON.
PE21 7BS

Project
PROPOSED FIRST FLOOR
SIDE EXTENSION, PART
GARAGE CONVERSION &
CONSERVATORY

Title
EXISTING SITE PLAN /
BLOCK PLAN

Scale 1:500 @ A3	Date MAR 2022
Drawn AKC	Checked AKC

Job Number / Drawing Number 21011-A-PL501	Revision -
--	---------------