


Scale 1:500

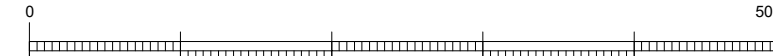

NOTES ©

This map is reproduced upon Ordnance Survey material with the permission of Ordnance Survey on behalf of the Controller of Her Majesty's Stationary Office  
© Crown copyright and database rights 2021  
Ordnance Survey 0100031673

FOR PLANNING  
PURPOSES ONLY

REV	DATE	NOTE	IN
-----	------	------	----

Client  
MR & MRS TAYO

167 CAUSEWAY,  
WYBERTON WEST, BOSTON.  
PE21 7BS

Project  
PROPOSED FIRST FLOOR  
SIDE EXTENSION, PART  
GARAGE CONVERSION &  
CONSERVATORY

Title  
PROPOSED SITE PLAN /  
BLOCK PLAN

Scale 1:500 @ A3	Date MAR 2022
Drawn AKC	Checked AKC

Job Number / Drawing Number 21011-A-PL502	Revision -
--	---------------