



SITE LOCATION PLAN  
SCALE 1:1250

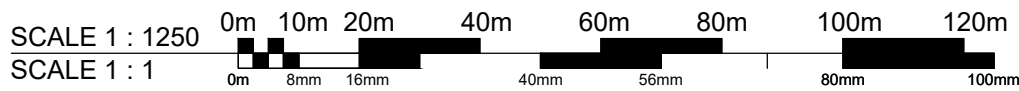

SITE PLAN  
AS EXISTING  
SCALE 1:200

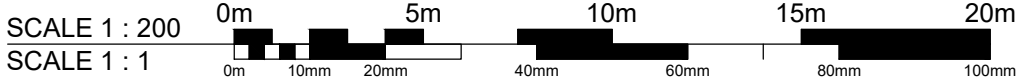

DO NOT SCALE THIS DRAWING. THE CONTRACTOR IS DEEMED TO HAVE CHECKED ALL DIMENSIONS ON SITE AND REPORT ANY DISCREPANCIES TO OGLESBY & LIMB LTD.  
THE CONTENTS OF THIS DRAWING ARE COVERED BY COPYRIGHT AND REMAIN THE PROPERTY OF OGLESBY & LIMB LTD. WRITTEN APPROVAL MUST BE OBTAINED FROM OGLESBY & LIMB LTD PRIOR TO DUPLICATION OR REPRODUCTION OF THIS DRAWING OR ITS CONTENTS.  
ANY DIMENSIONS NOT SHOWN ARE TO BE CHECKED AND AGREED WITH OGLESBY & LIMB LTD.

B	07.02.24	PLANNING APPLICATION -	RCW
A	16.09.20	RESUBMISSION	RCW
Ref.	Date	Description	Initial

Oglesby & Limb Ltd

Chartered Architect

Suite 1, Market Chambers  
12 Market Place, Spalding, Lincs  
PE11 1SL

Tel: 01775 761196

e-mail: design@o-l-ltd.co.uk

Client:  
**Terra Firma Estates Ltd**

Project:  
**Land North East of Tattershall Road  
Boston  
Lincolnshire  
PE21 9LF**

Drawing Title:

**Site Plan & Site Location Plan  
As Existing**

**GENERAL ISSUE**

Date:	<b>September 2020</b>	Scale:	<b>as shown</b>
Drawn by:	<b>RCW</b>	Checked by:	<b>AJO</b>

Drawing Number:	Rev:
<b>A1363 - 30</b>	<b>B</b>