


Do not scale off this drawing – All dimensions and setting out to be verified on site. If in doubt contact the originator for clarification.  
This drawing is the property of FRAMEWORK. Copyright is reserved by them and the drawing is issued on the condition that it is not copied, reproduced, retained or disclosed to any unauthorised person, either wholly or in part without the consent in writing of FRAMEWORK



Proposed Front Elevation

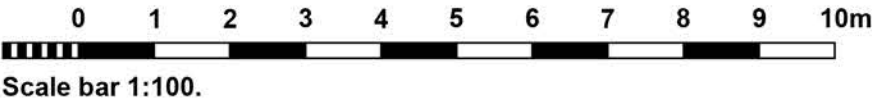

Rev	Revision note	Date	Drawn by
	RESIDENTIAL DEVELOPMENT ON LAND TO REAR 13 HIGH STREET, KIRTON FOR JESSOPS THE BAKERS		
	Drawn by KB	Checked	Date JAN 2021
	PROPOSED FRONT ELEVATION	Dwg No J2018 00151	Scale 1:100 at A3