



South Elevation - Existing



North Elevation - Existing




West Elevation - Existing



East Elevation - Existing

Scale in Metres

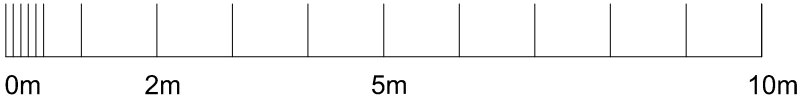

Rev	Date	Description
Revisions		
CLIENT:		
ADDRESS:		

misura
ARCHITECTURALDESIGN

Acorn House, Lindum Business Park
Station Road, North Hykeham
Lincoln LN6 3QX

t: 01522 694 578
m: 07709 492 120
e: info@misuraarchitectural.com

PROJECT: Residential Development, Streetway, Wyberton, Boston, Lincs	
JOB NO:	2020/0004
DWG TITLE: Existing Elevations	
DWG NO:	REVISION
PL-EL-100	
DRAWN BY: DaM	CHECKED BY:
SCALE: 1:100 @ A3	DATE: March MMXI
PLANNING STATUS:	
PLANNING CATEGORY: Non-Material Amendment	