




EXISTING FRONT ELEVATION 1:50

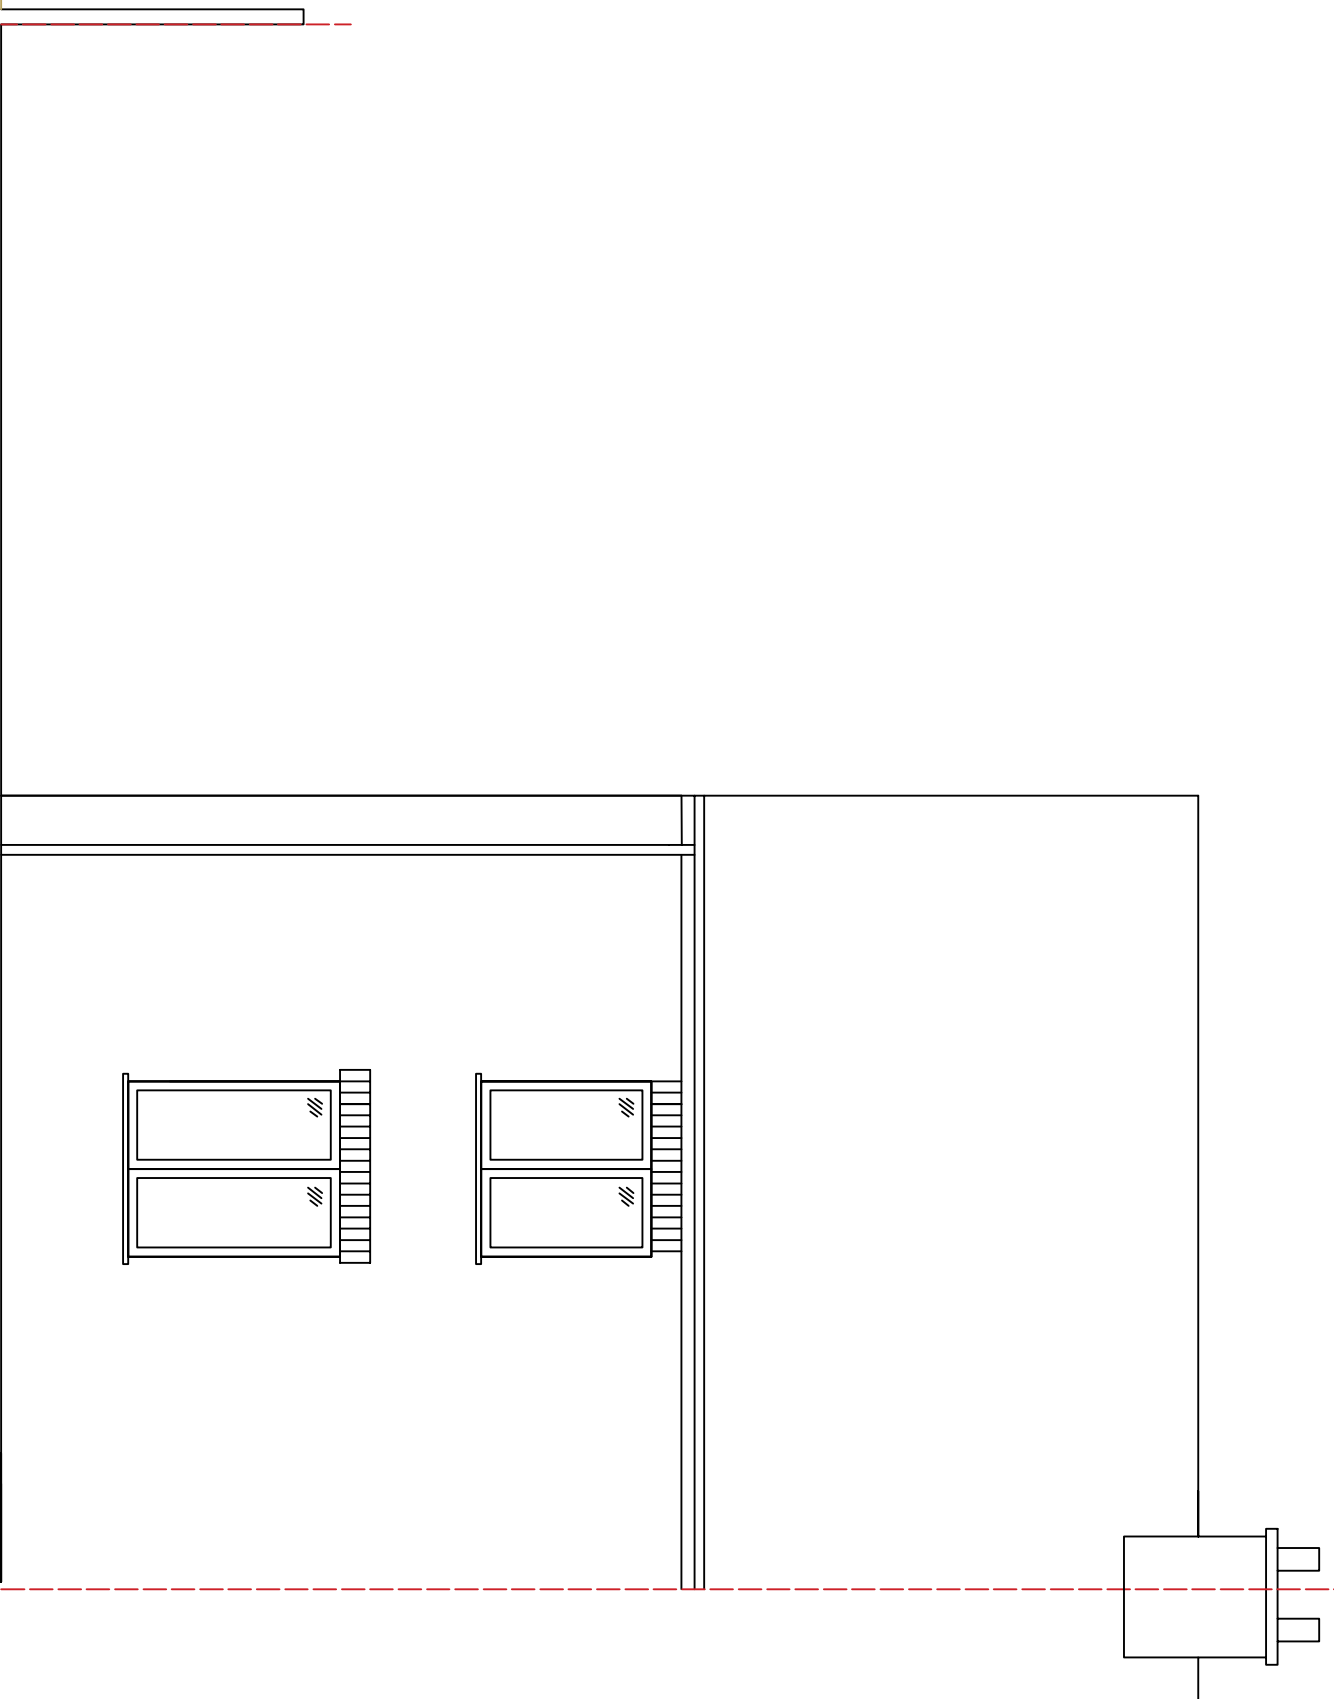


EXISTING SIDE ELEVATION 1:50

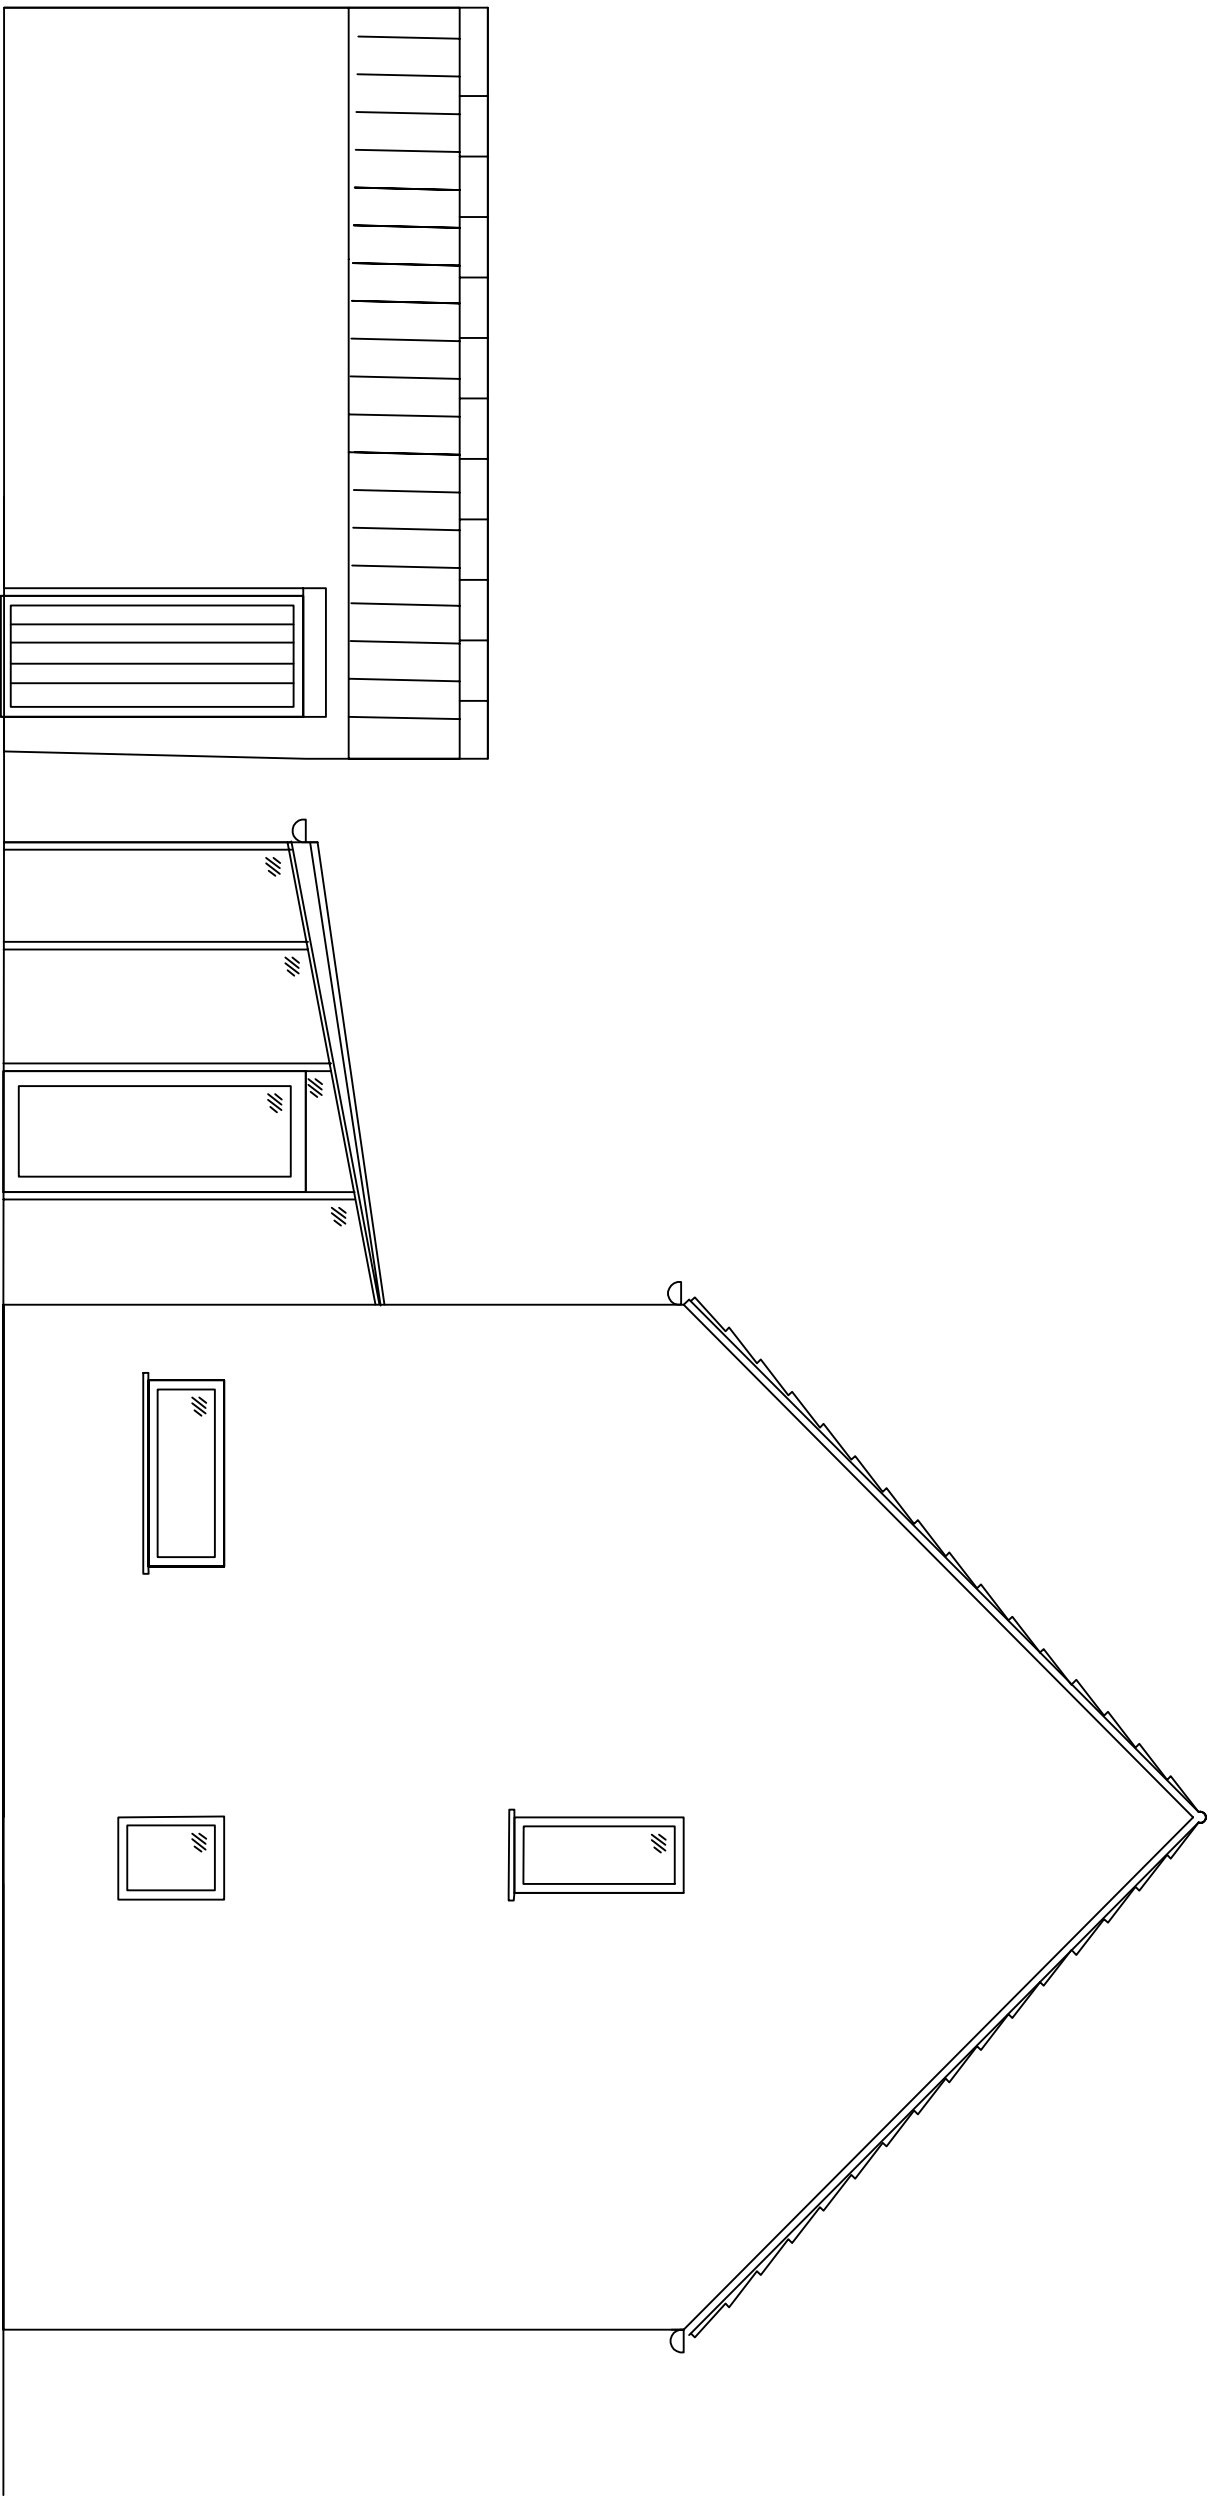


EXISTING GROUND FLOOR 1:50

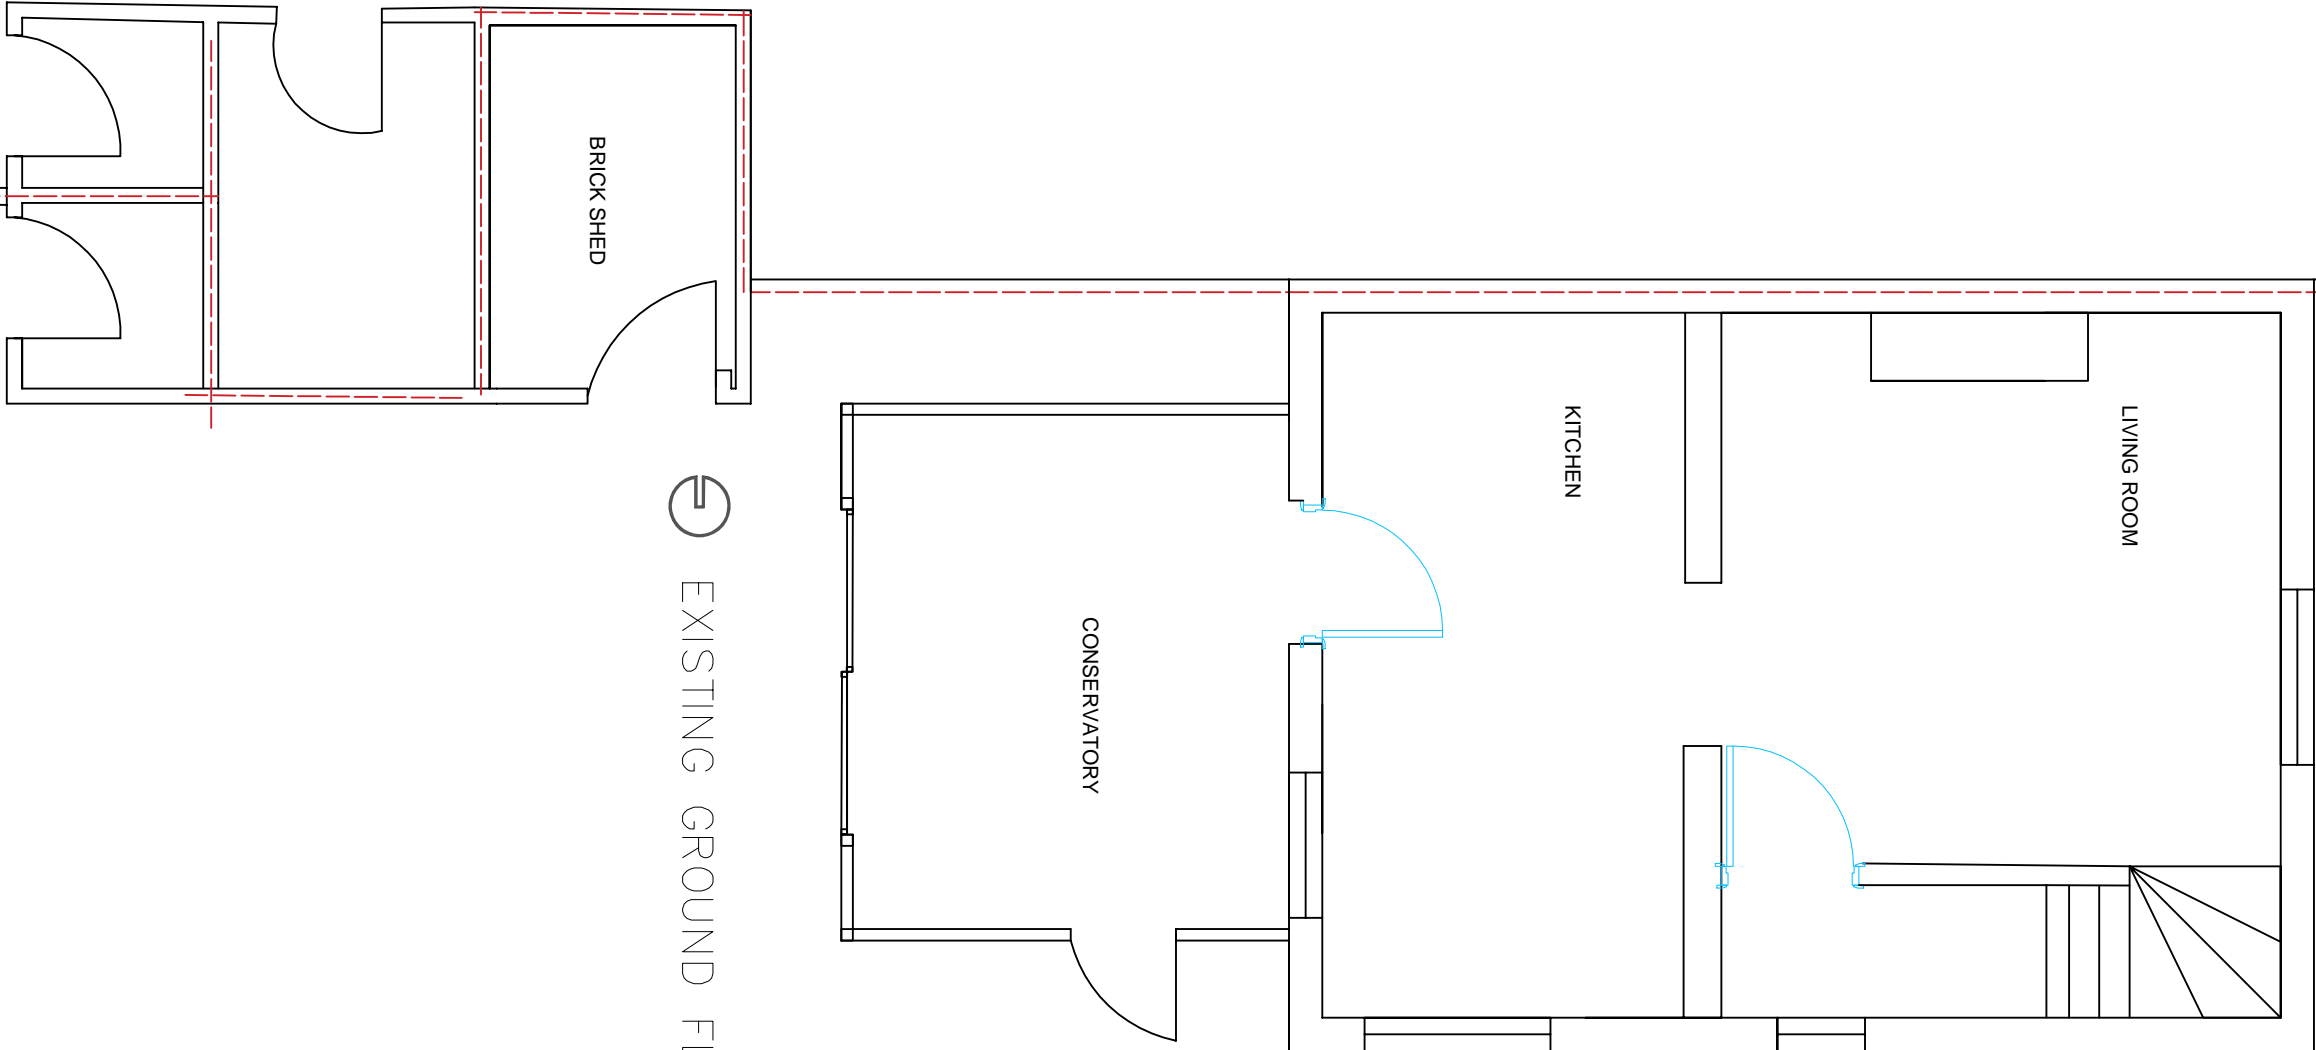

EXISTING FIRST FLOOR 1:50

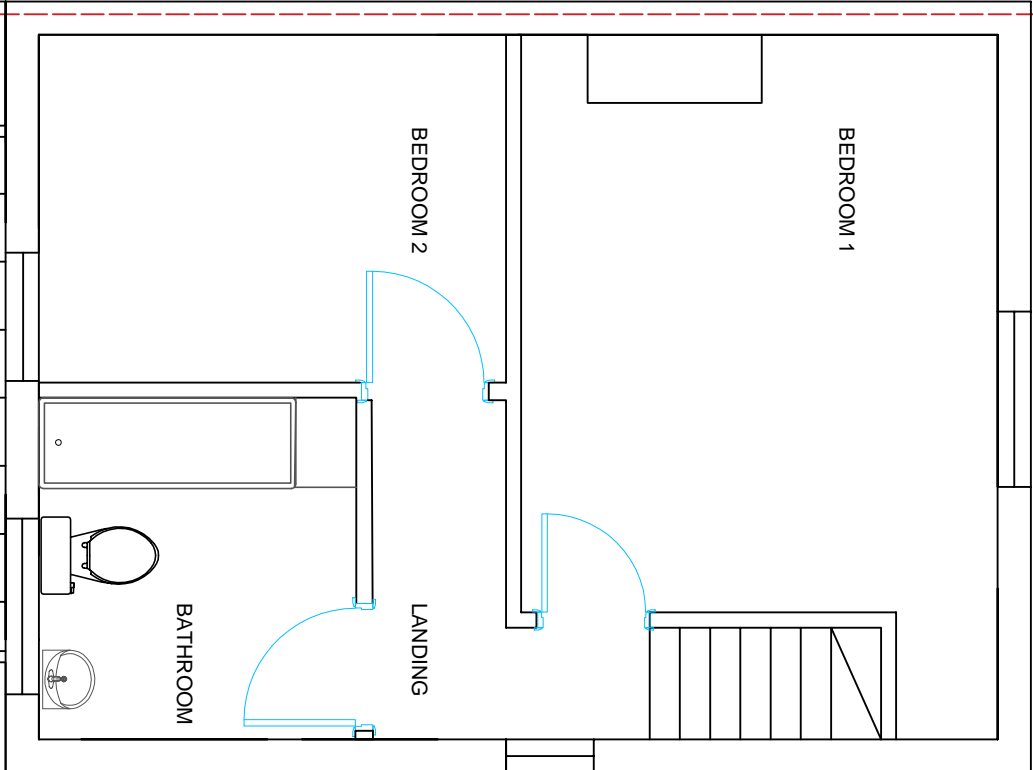

EXISTING REAR ELEVATION 1:50

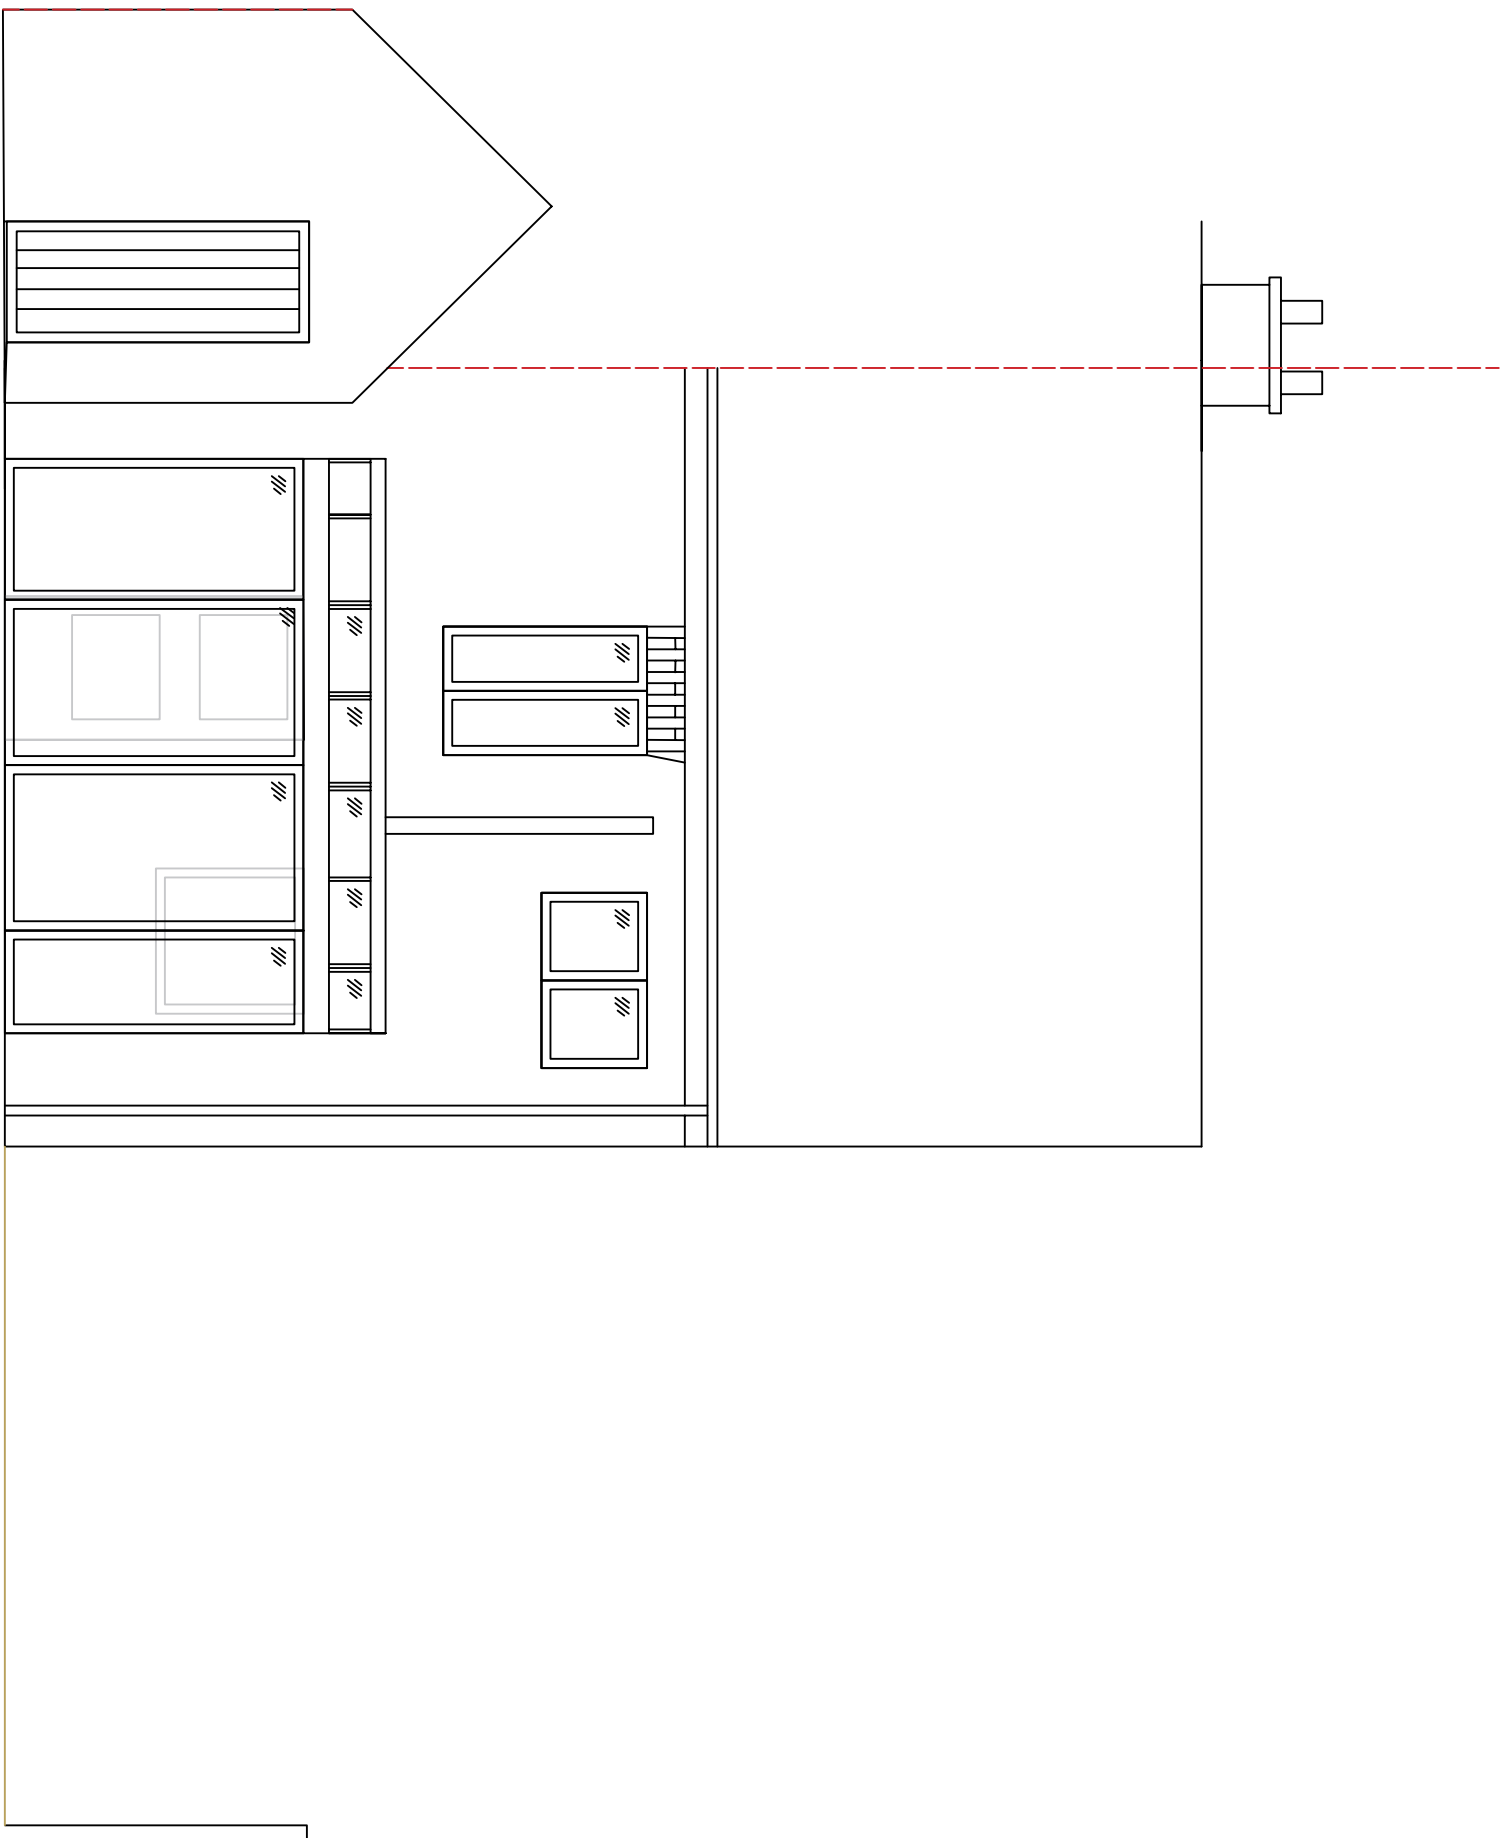

Please note that these drawings are for the purpose of obtaining planning consent and is not a working drawing. All dimensions are guides only and it is the contractor's responsibility to check all measurements on site prior to or during the course of construction. The contractor is to be responsible for all setting out.

Party Wall Act 1996 It is the legal responsibility of the client to notify the adjoining property owners of the proposed works to be carried out, as required of The Party Wall Act 1996.

Revision	Date	Description
----------	------	-------------

Client  
Mr & Mrs P Sharpe

Project  
SINGLE STOREY EXTENSION, CARPORT  
AND ALTERATION

Location  
WEAVERS COTTAGE  
ASPERTON ROAD  
WIGTOFT  
BOSTON  
PE202PJ  
drawing

EXISTING GROUND AND FIRST FLOOR  
EXISTING ELEVATION REAR SIDE & FRONT

scale	date
1:50 @ A1	10/08/2020
drawn	checked
Joe Bennett	JB
drawing No.	revision
001	




Project Design & Management Consultancy

Email : pelham121@outlook.com  
pelhampdmc.co.uk

- Preliminary
- Planning
- Building Regs
- Client Approval
- Working
- As Built

WINDOW

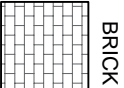

BRICK




TILES



BLOCK



BRICK

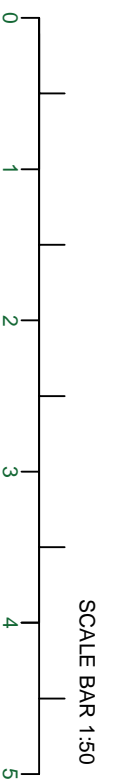

NORTH