
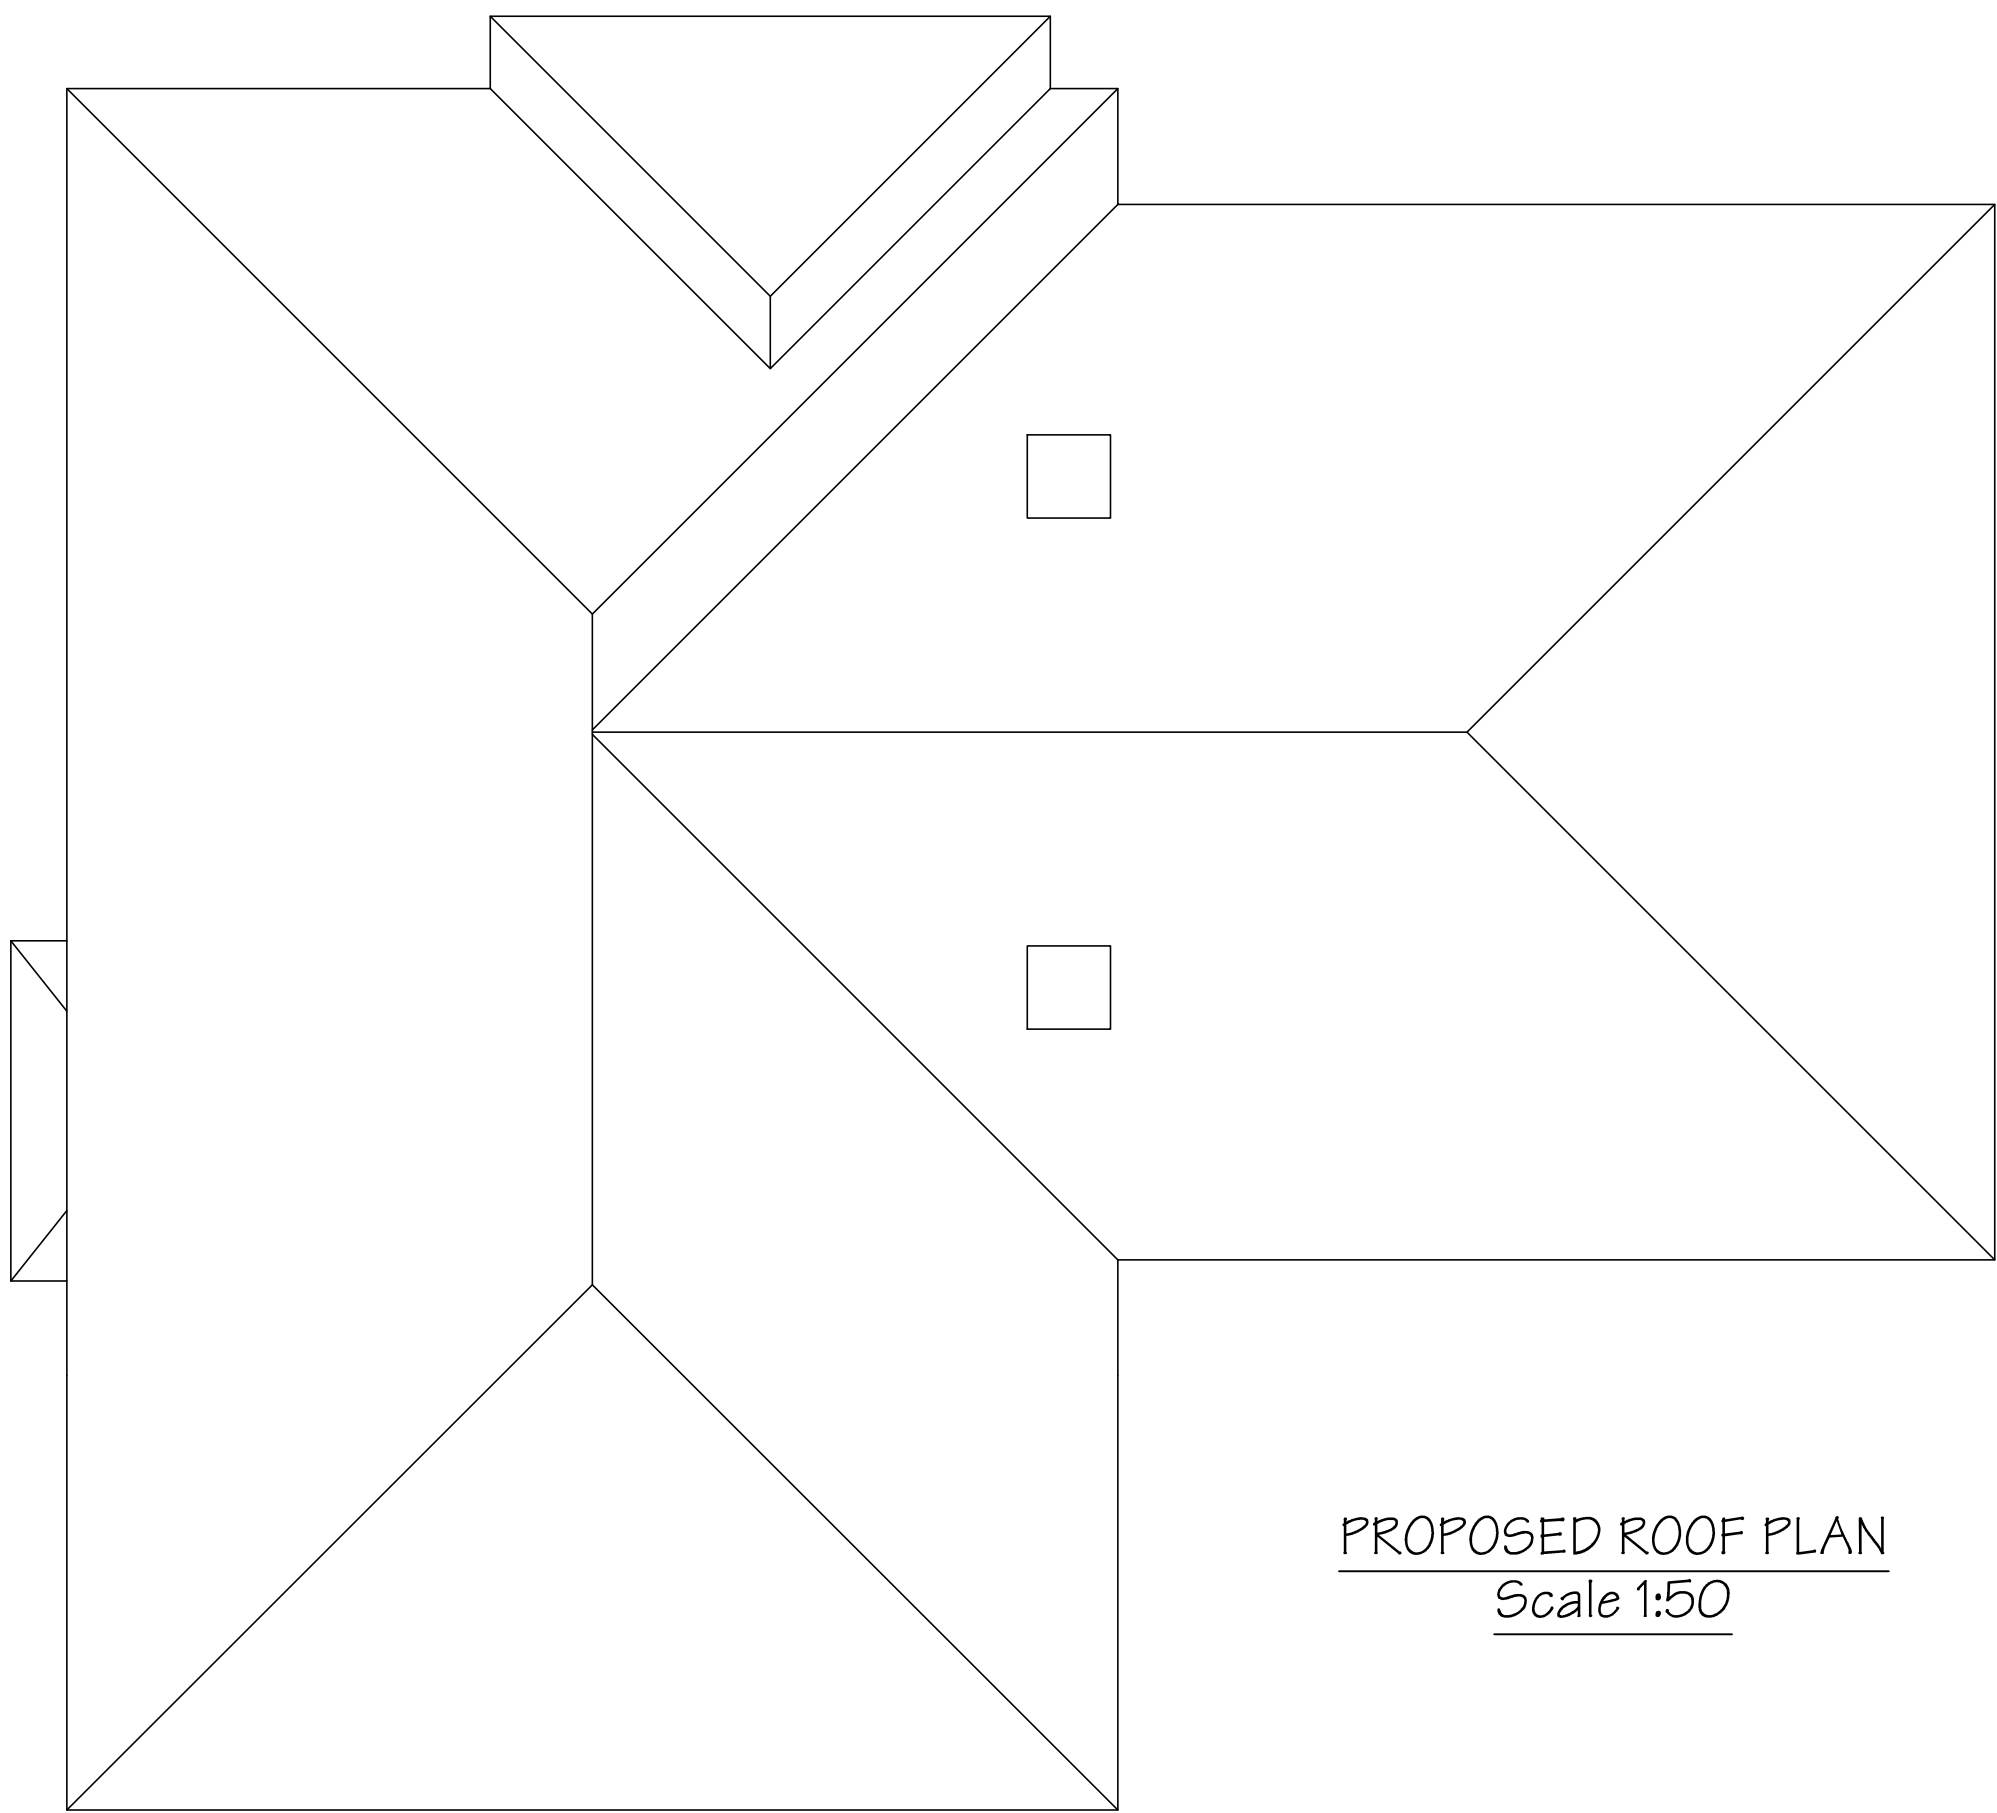


PROPOSED G.F. PLAN
Scale 1:50

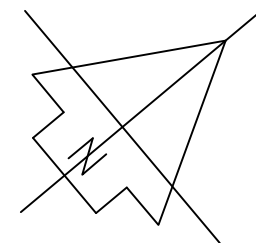


PROPOSED ROOF PLAN
Scale 1:50

Suggested door & window schedule		
Ref	Frame size or door width	Notes
D1	n/a	Existing pvc stable door
D2	1500 x 2100	Bifold doors
D3	2' 6" wide	Solid internal door
D4	ditto	Fully-glazed internal door
D5	ditto	Jack & Jill internal door
D6 & 7	2' 6" wide	Internal doors
W1	1200 x 1125	Pvc window
W2	600 x 1125	Ditto but opaque glazing
W3	1800 x 1350 or more	Pvc window
W4	1200 x 1125	Replacement pvc window
W5	1200 x 1125	Opaque pvc window
W6	1800 x 1200	Pvc window

Notes: All external doors to match existing. Brickwork opening sizes are to be made to suit the chosen products (or vice-versa).

NO CHANGES TO GROUND LEVELS.
PROPOSED FLOOR LEVELS WILL
MATCH THE EXISTING FLOOR LEVELS.

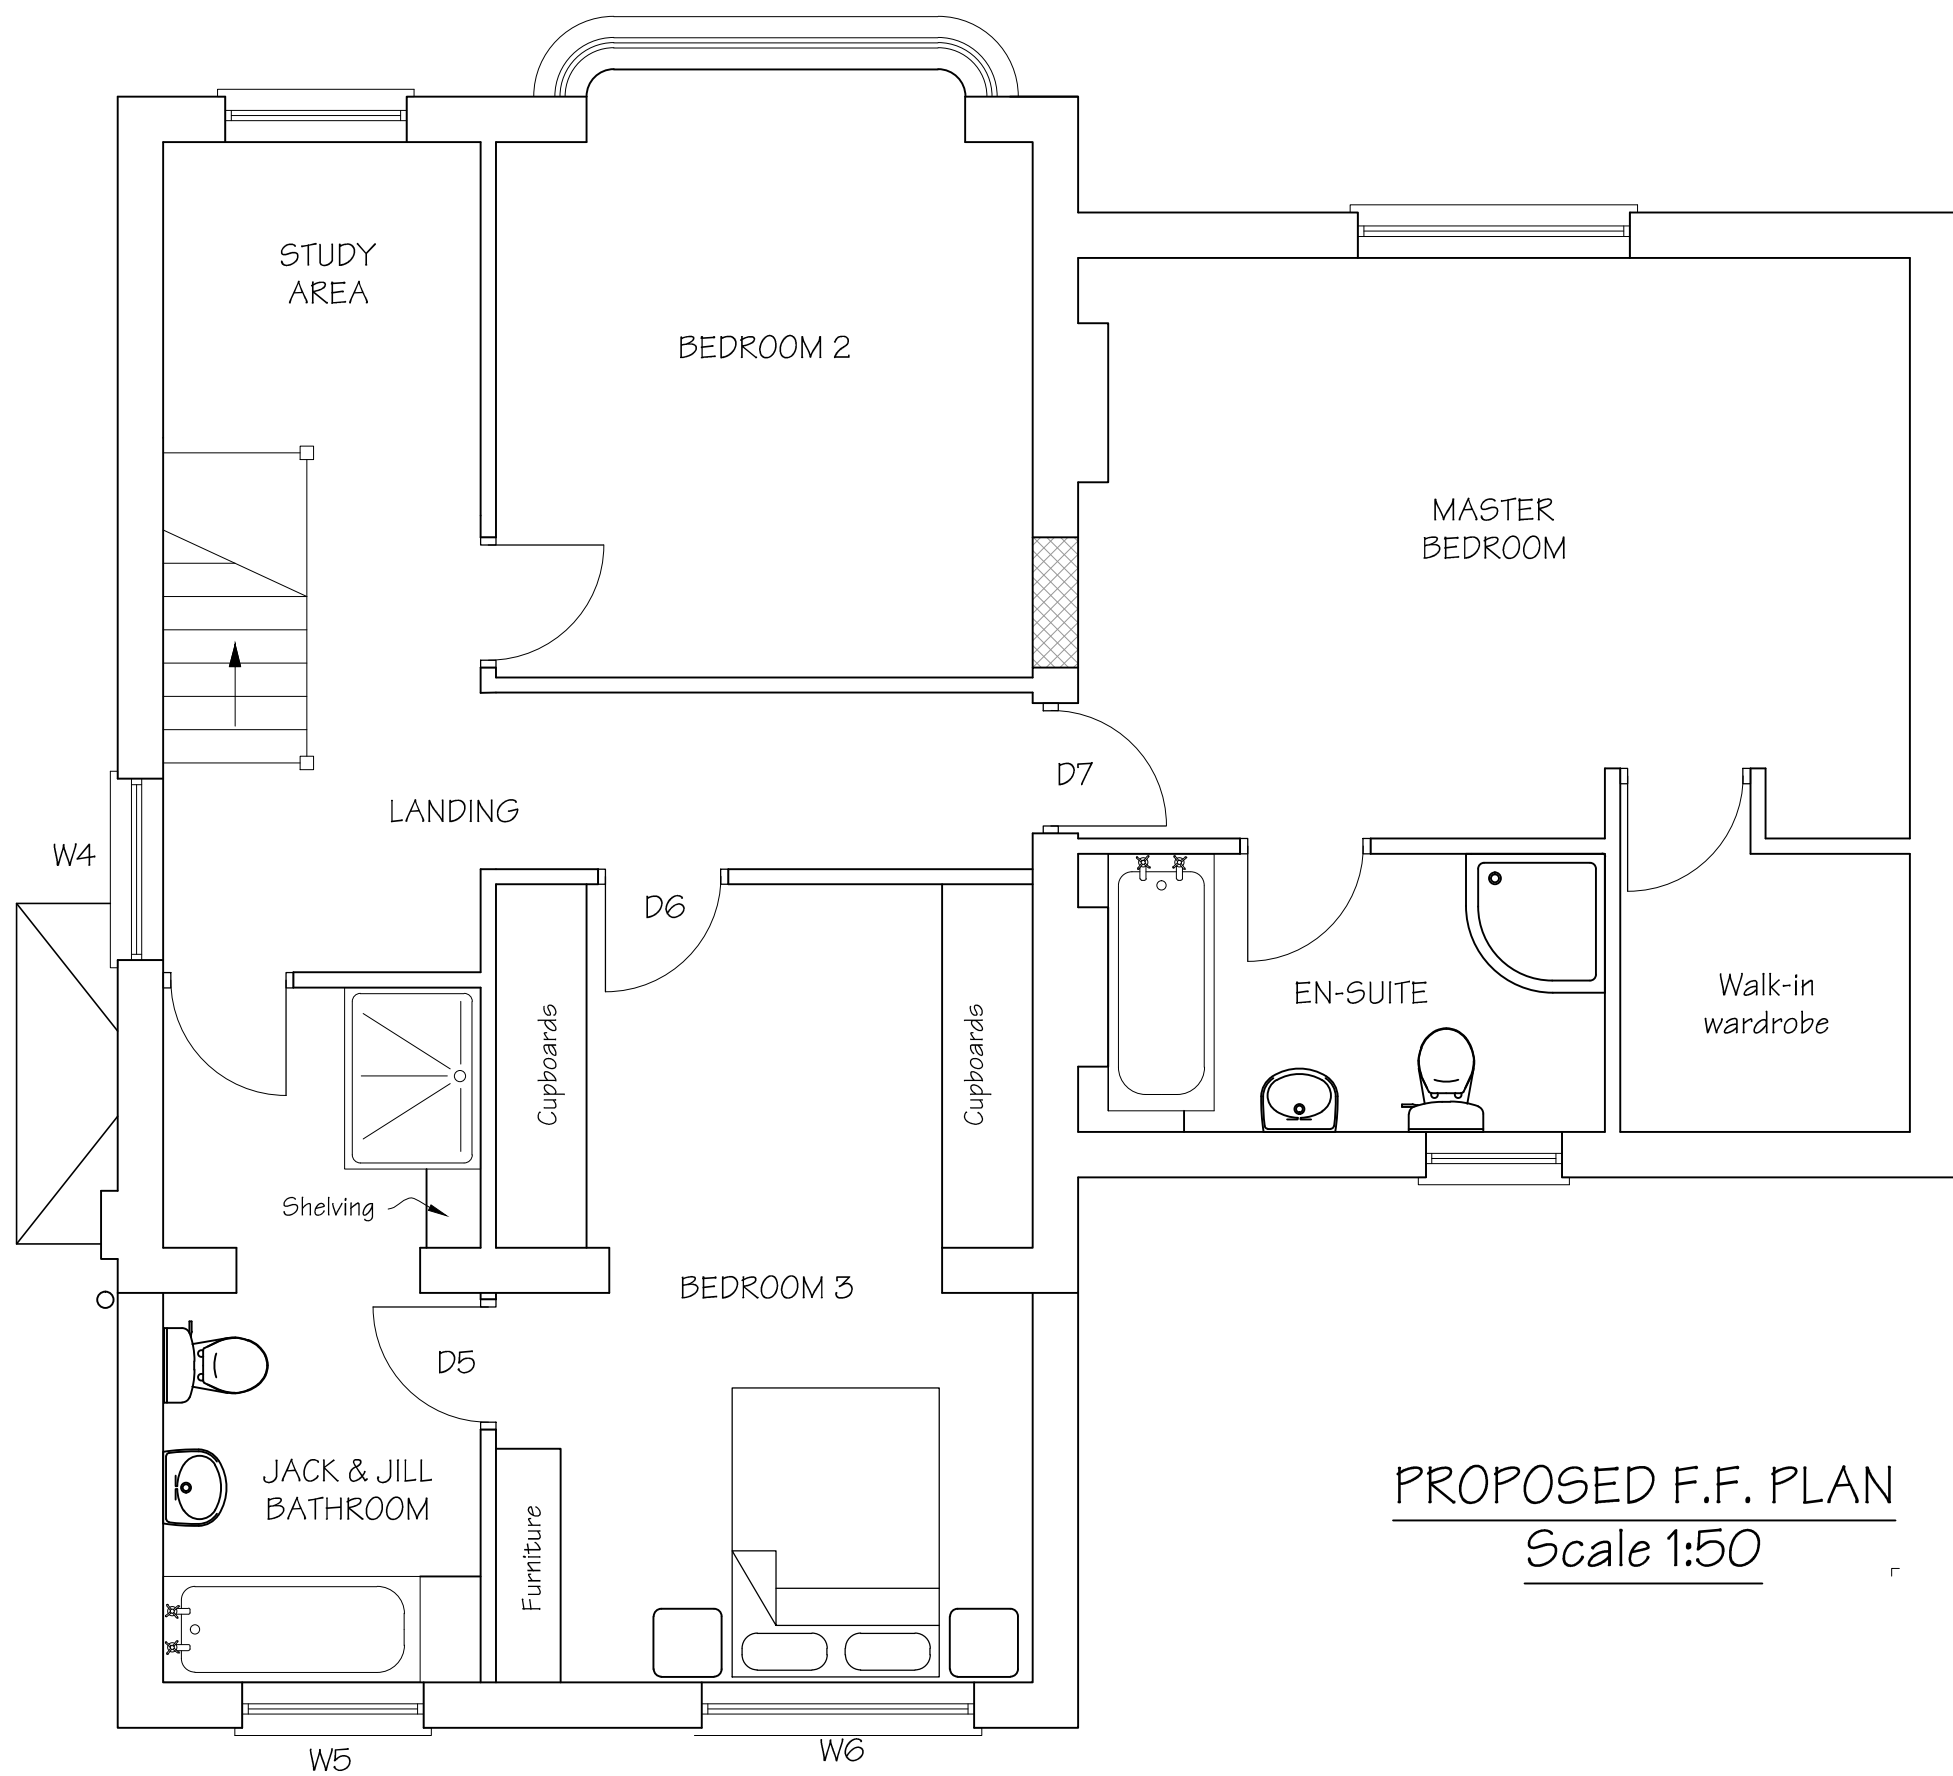


PROPOSED F.F. PLAN
Scale 1:50

E - 05.07.21	Rear extn. replaces side extension
D - 16.04.21	Add Corridor from Landing to Bed 1
C - 14.04.21	Utility added
B - 13.04.21	Stairlift & Bathroom added
A - 13.04.21	Client's preferences incorporated

Ref & date	Description of revision(s)
------------	----------------------------

Amendments	
------------	--

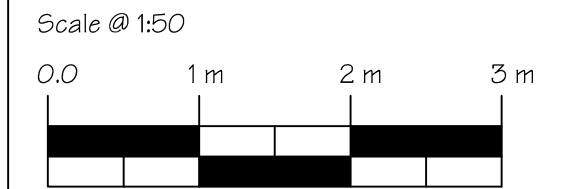


Build Design Ltd
ARCHITECTURAL DESIGN & PROJECT MANAGEMENT

Project: ALTERATIONS & EXTENSION

Title: PROPOSED PLANS
Dwg. No: 1033-03E

Date: April 2021 Scales as shown

Client: Mr. & Mrs. L Reynolds - Avia Ho.,
Station Rd. Hubberts Bridge, PE20 3QR

Do NOT scale this drawing - use figured dims only.
The Builder is responsible for checking site dimensions
and any discrepancy must be reported in writing to
the Designer immediately. Design Copyright reserved:
consent must be obtained before copying this drawing.

Build Design Ltd. www.build-design.biz 01507-522277