


Ordinance Survey (c) Crown Copyright 2011. All rights reserved. Licence number 100030449

1 : 2500 LOCATION PLAN

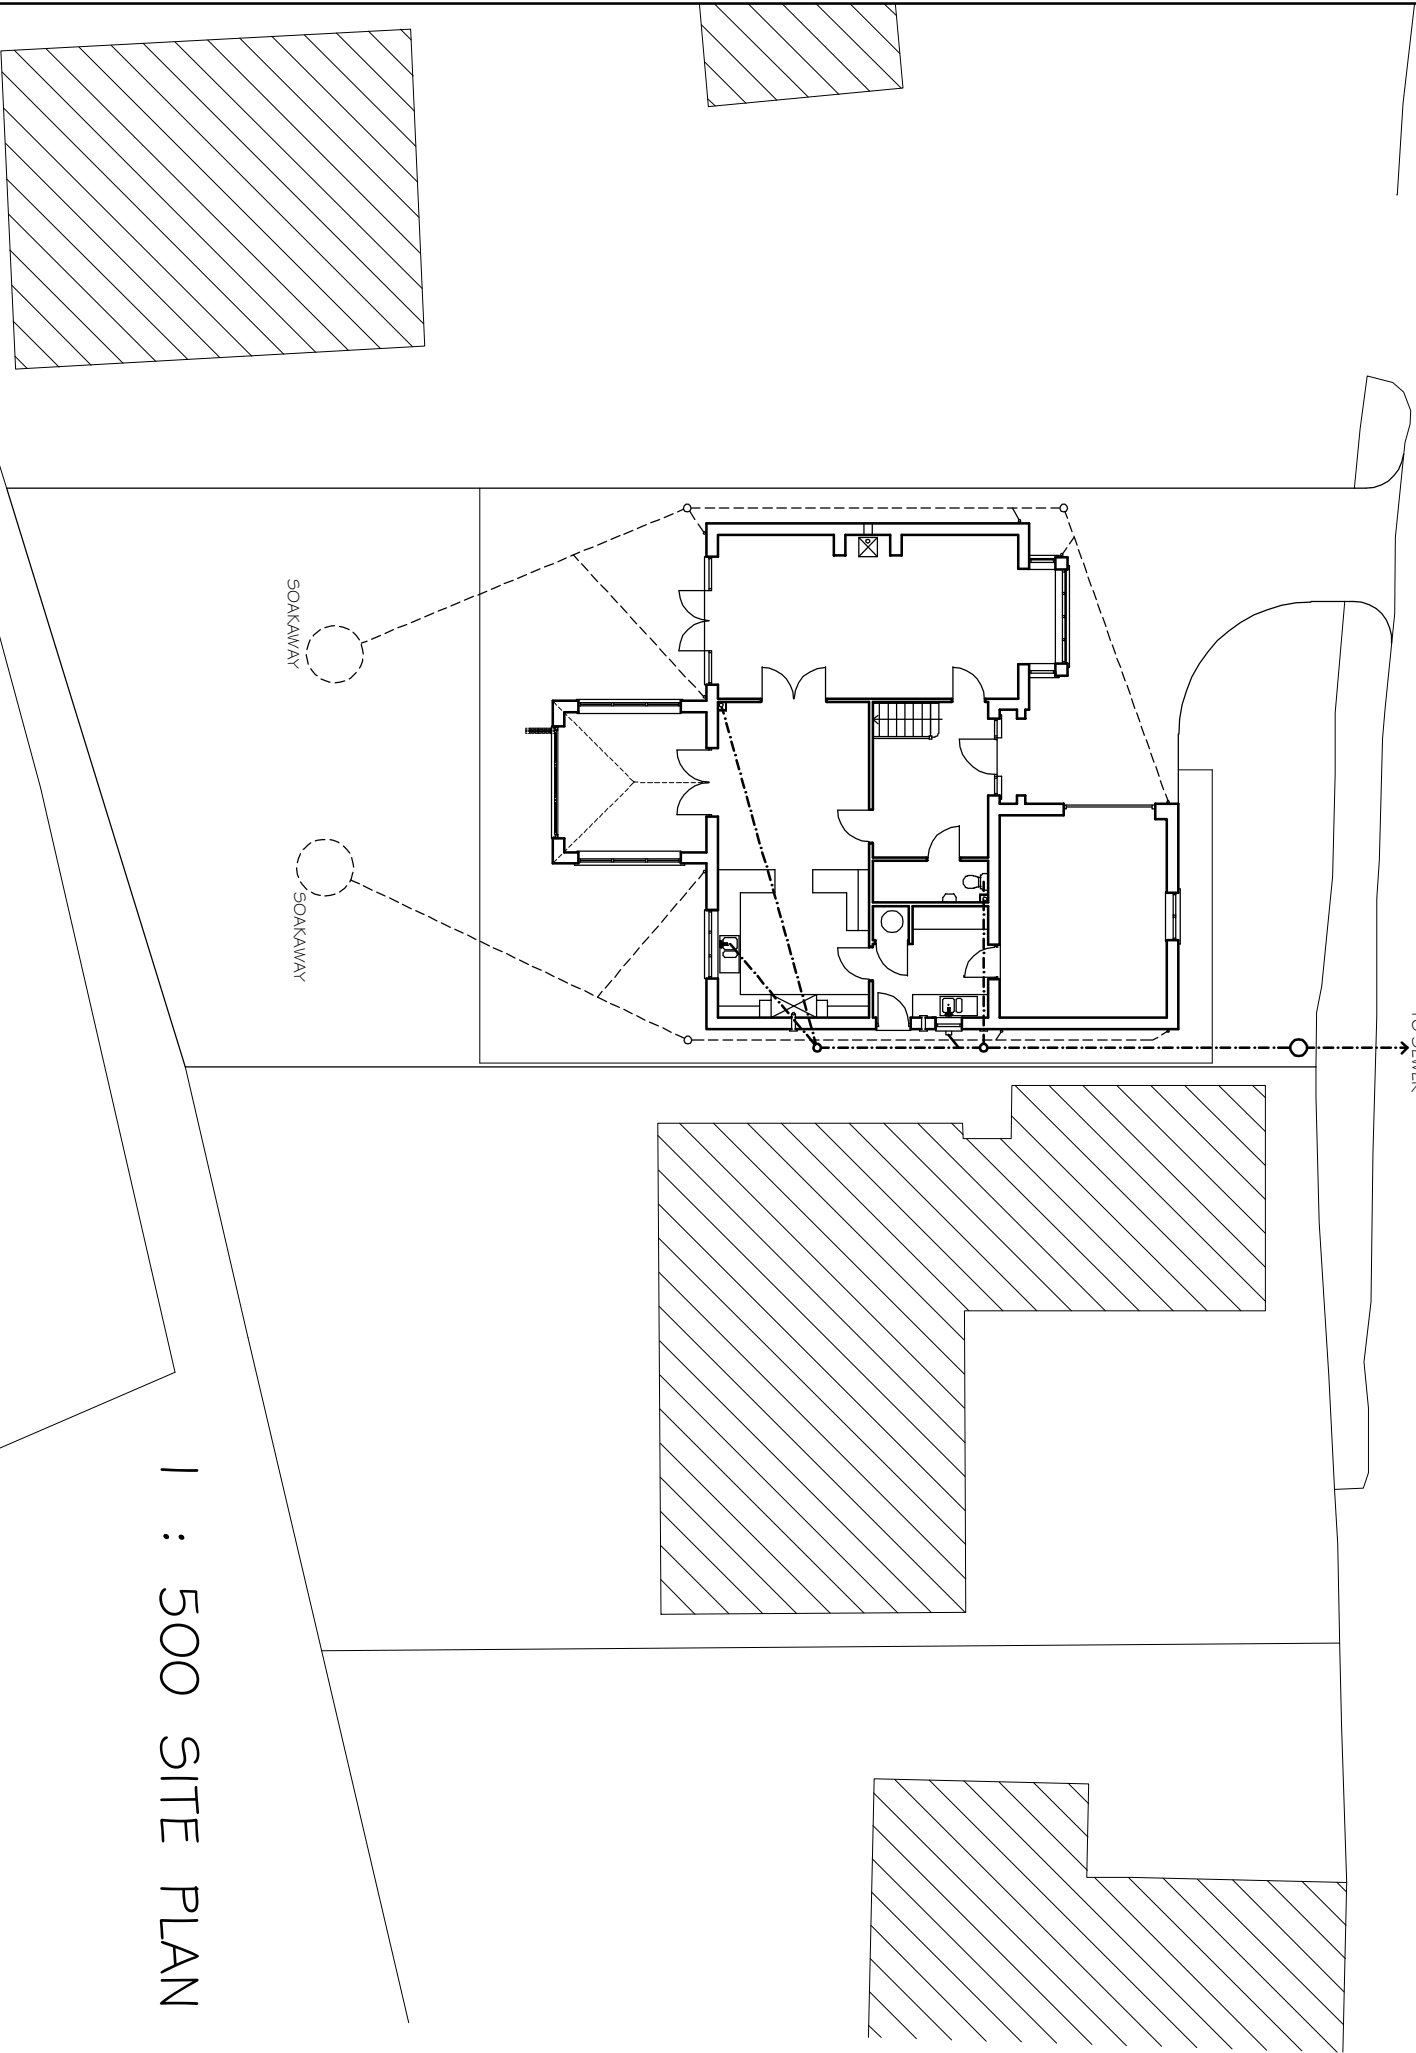

1 : 500 SITE PLAN

B	Conservatory/Garden Room amended	23/12/20
A	Surface water drains amended	06/10/11
Rev.	Details	Date

© This drawing is copyright

Contractors must check all dimensions on site. Only figured dimensions are to be worked from. Any foundation depths indicated are indicative only and must be in accordance with the consulting engineers design and/or agreed on site with the local authority during excavations. Any discrepancies in the information contained herein must be reported to the Architect before work proceeds.

Drawings to be read with Engineers calculations / report where applicable.

Note: If drawing details existing structures, we have not inspected woodwork or other parts of the structure which are covered, unexposed or inaccessible and we are therefore unable to report that any such part of the property is free from defect.

Project PROPOSED HOUSE AND GARAGE AT BECK BANK KIRTION HOLME BOSTON		
Dwg. SITE AND LOCATION PLANS		
Scale	1:200 @ A3	Date Aug 11
Dwg No.	11-2070-WD-14	Rev. B

architects • designers • planning consultants

Old School House • 36 Boston Road • Sleaford
Lincolnshire • NG34 7EZ • Tel: 01529 414141
Fax: 01529 415757

