

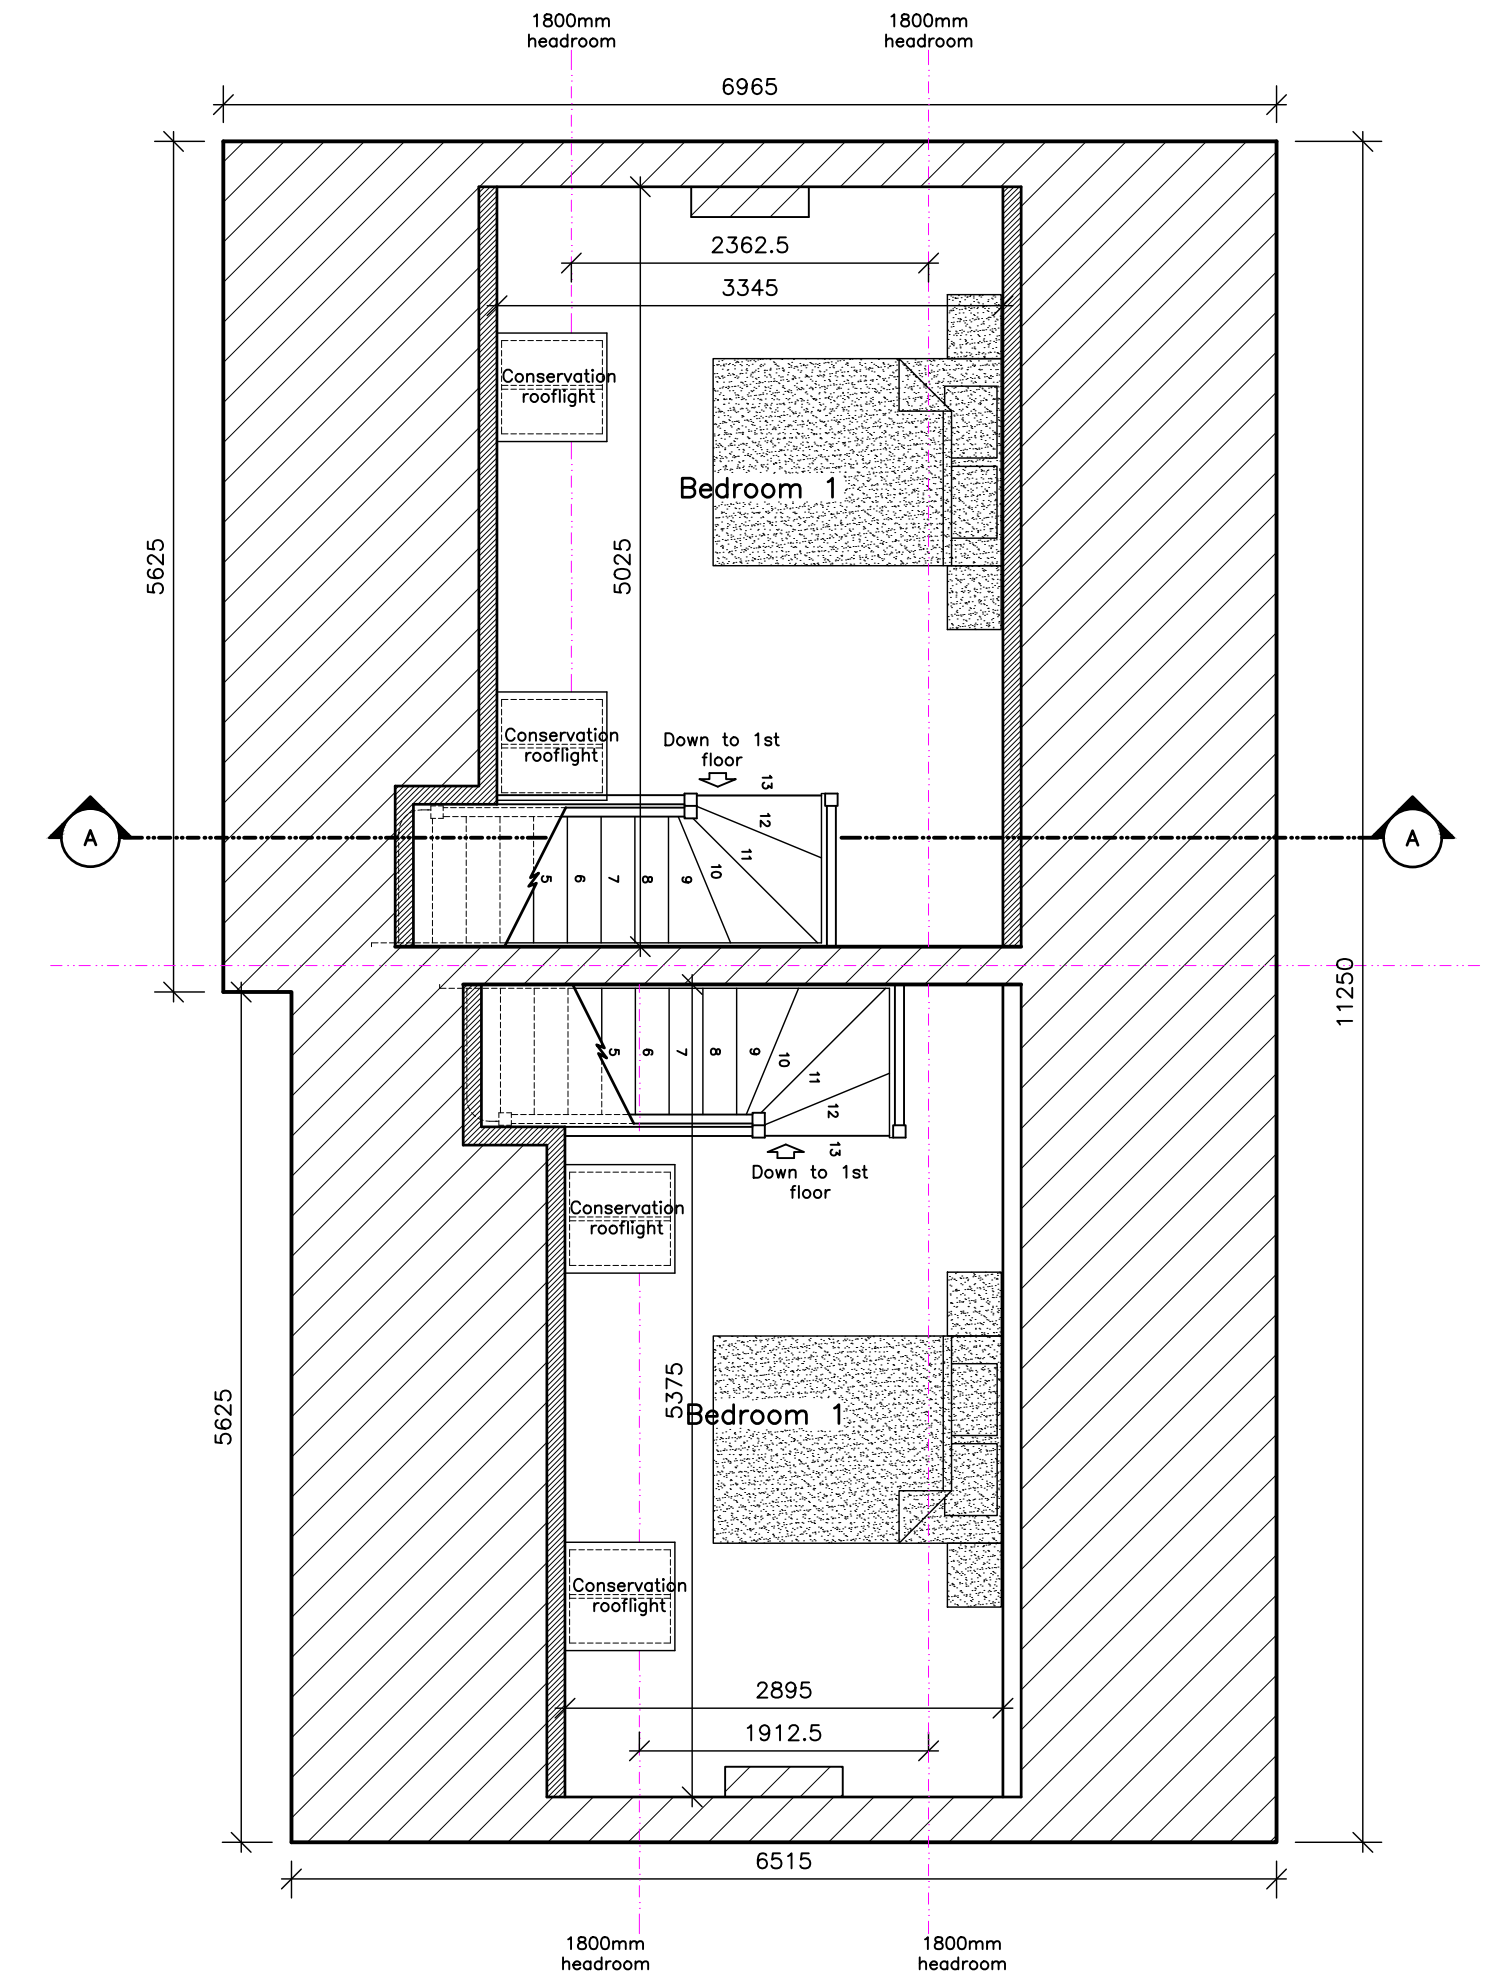


GROUND FLOOR PLAN
SCALE 1:50

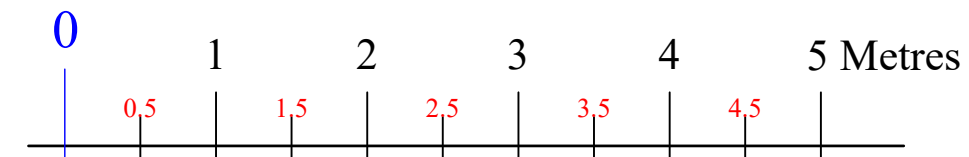


3D SKETCH VIEW 2

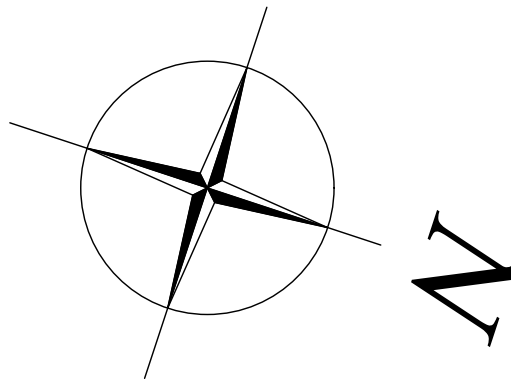

SECOND FLOOR PLAN
SCALE 1:50



3D SKETCH VIEW 3

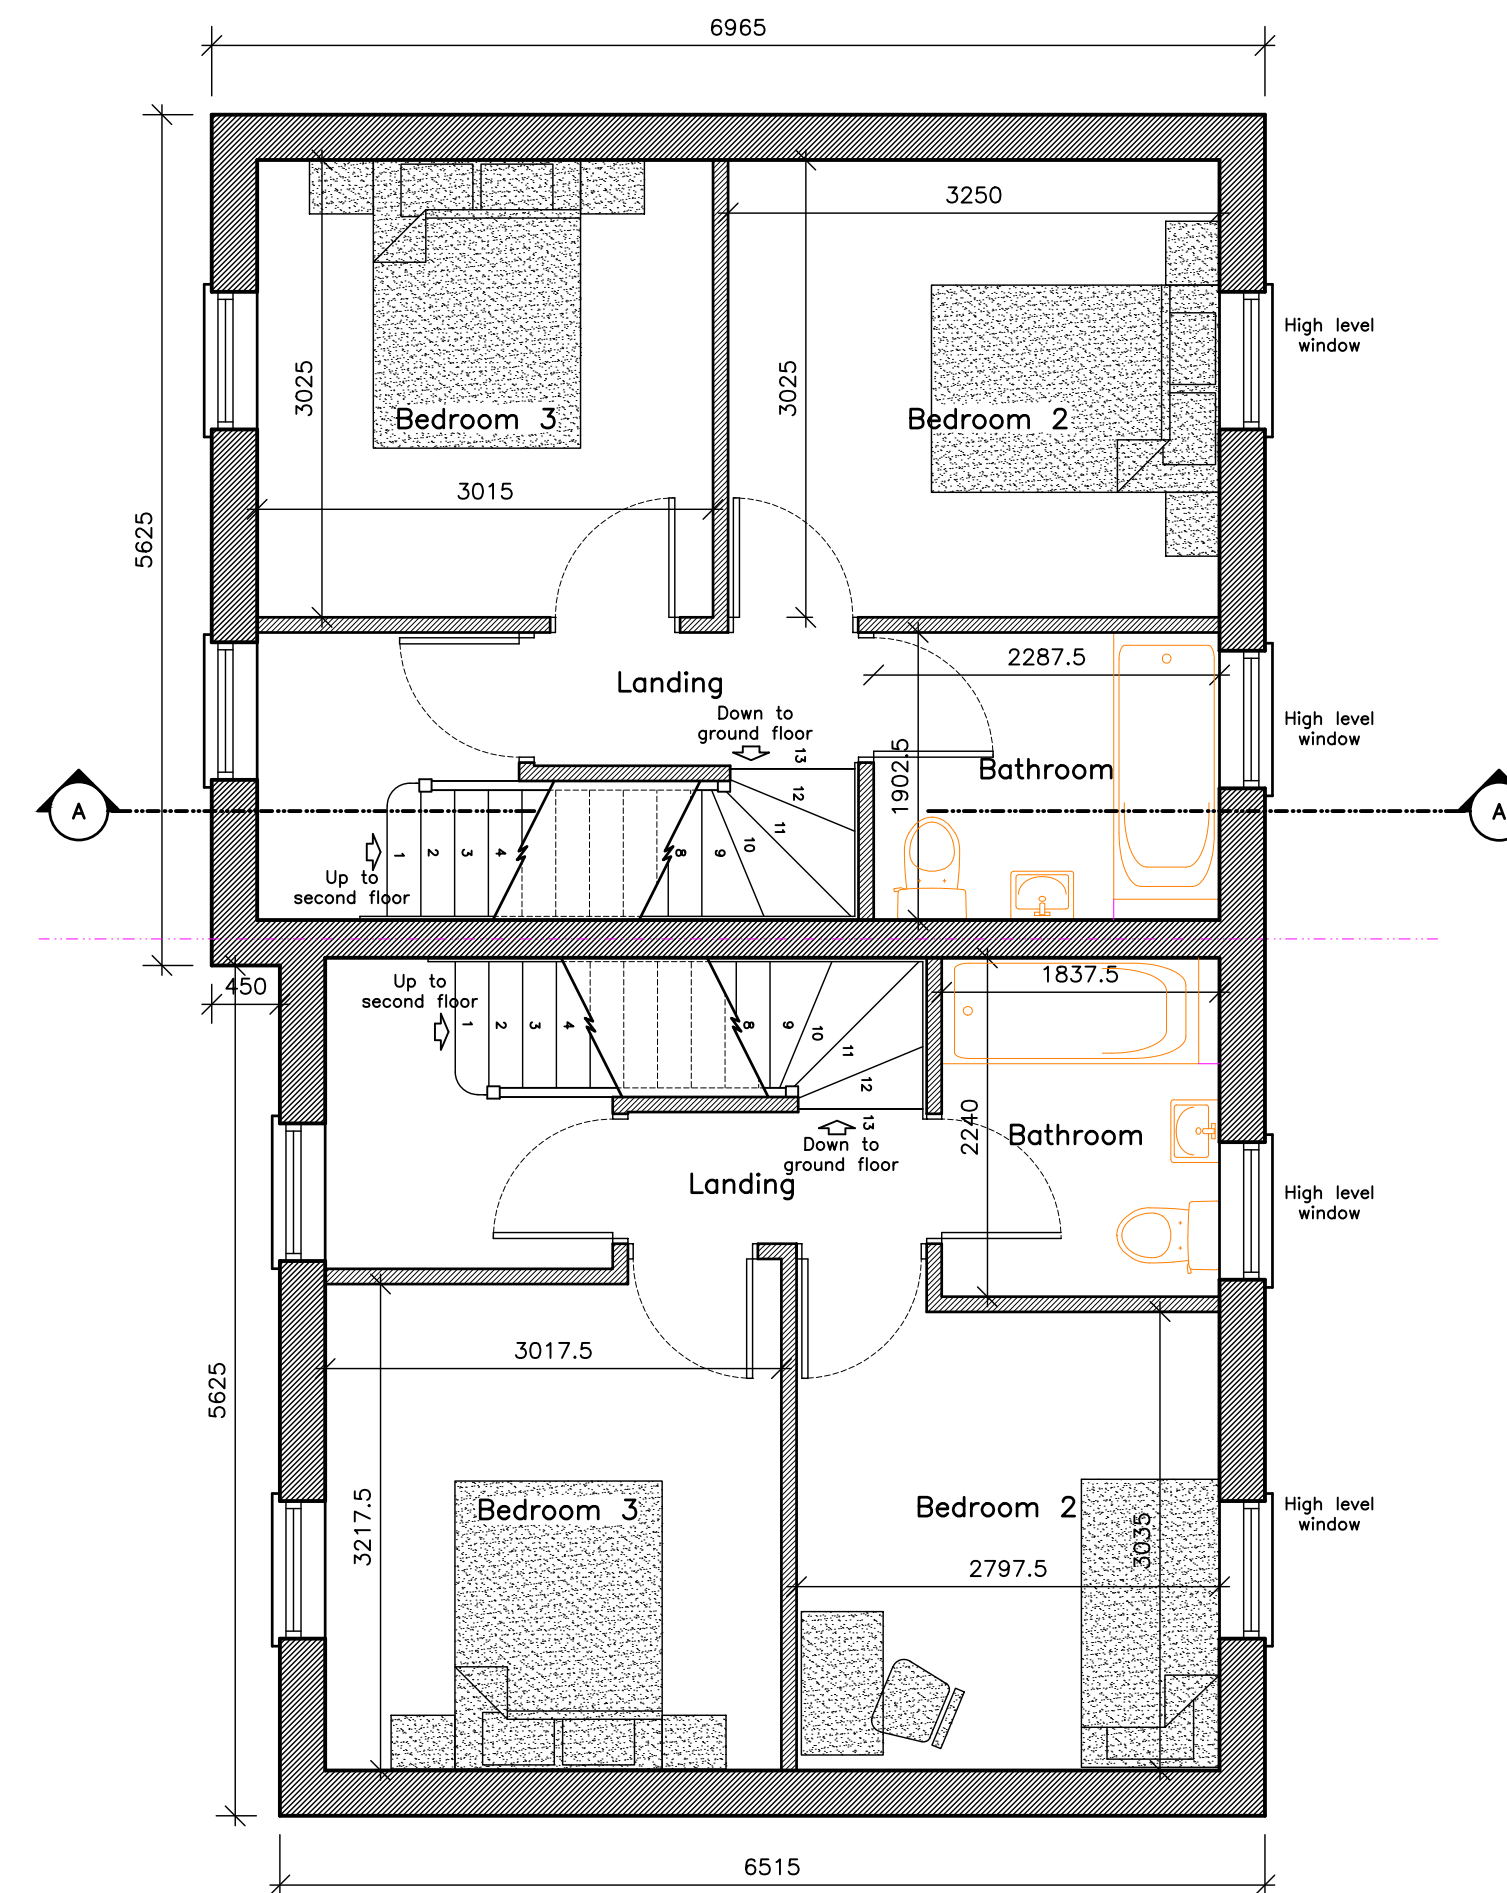

FIRST FLOOR PLAN
SCALE 1:50

Rev A	Elevations changed	15/02/14
Rev B	Elevations changed	08/04/14
Rev C	Planning information added	12/09/14
Rev D	Floor Plans changed	29/11/14
Rev E	Scale added	09/02/21
Rev F	North point added	11/02/21

Residential | Commercial | Industrial



ARCHITECTURAL SERVICES
Little Bishops Cottage Staunt Road Frithville Boston
Lincolnshire PE22 7ED

T 01205 750890 M 07970 108502
E enquiries@studio21design.co.uk
W www.studio21design.co.uk

APPLICANT NAME: Mr C Spanos		DATE: February 2014
PROPOSAL: PROPOSED DEVELOPMENT To the rear of 35 Horncastle Road Boston Lincolnshire PE21 9JA		SCALE: As Shown
DRAWING TITLE: Proposed Floor Plans Proposed 3D Sketches	DRAWING NO: 12-321-03	REVISION: F