




FRONT (NORTH ELEVATION)
SCALE 1:100

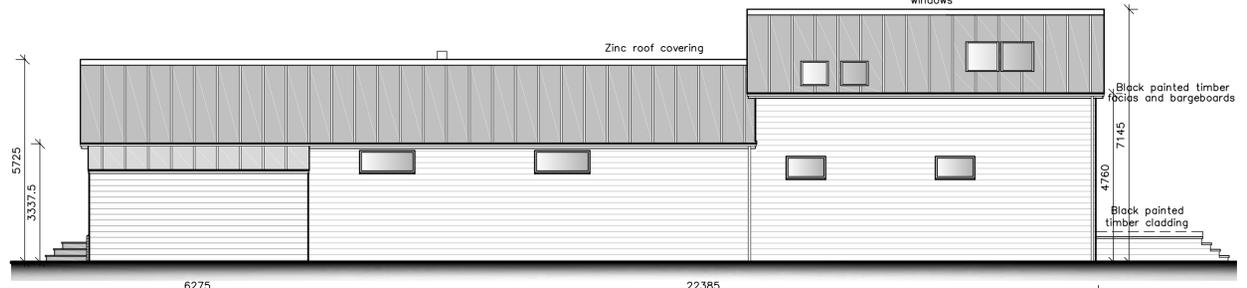


SIDE (WEST ELEVATION)
SCALE 1:100

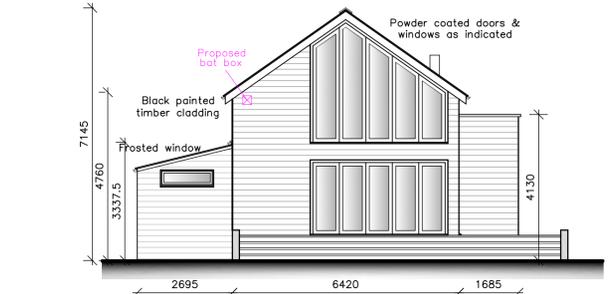

REAR (SOUTH ELEVATION)
SCALE 1:100

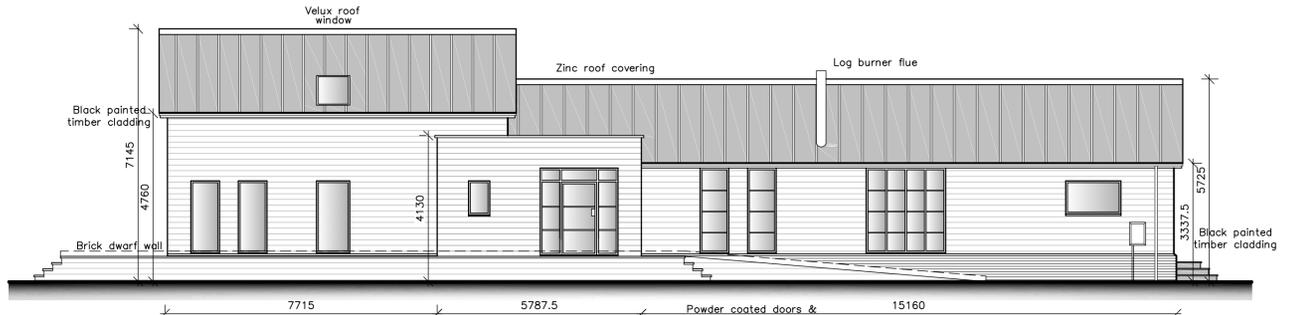


SIDE (EAST ELEVATION)
SCALE 1:100

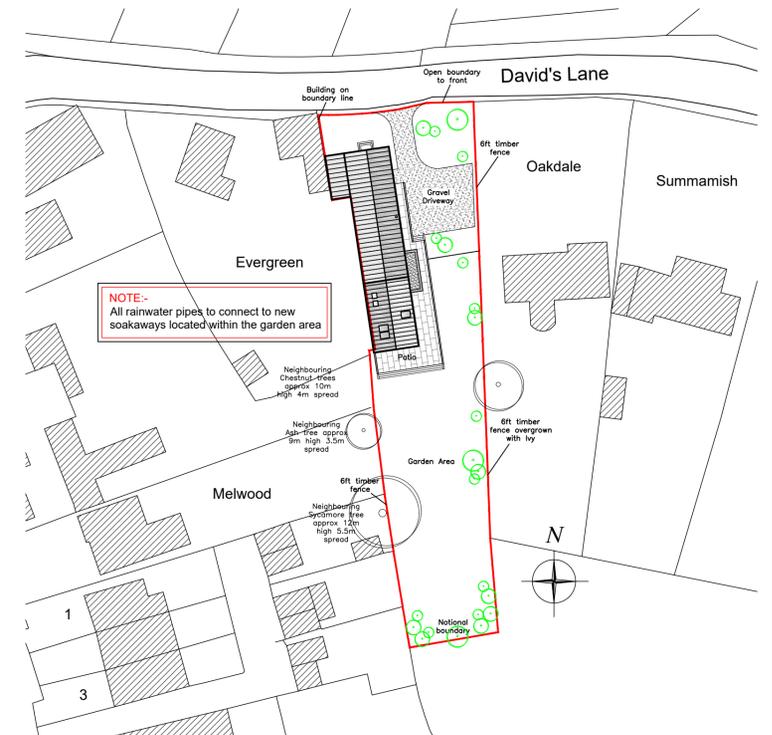


SITE LAYOUT PLAN
SCALE 1:500



3D SKETCH VIEW FROM EAST

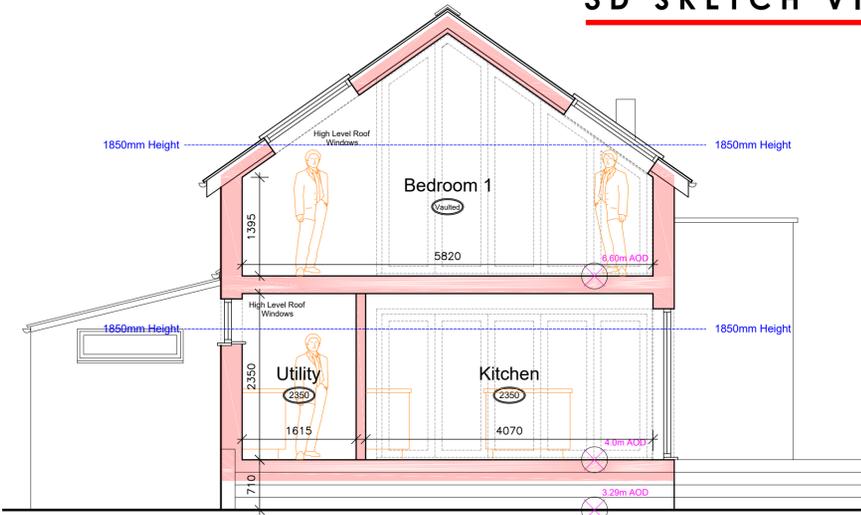

SECTION A/A
SCALE 1:50

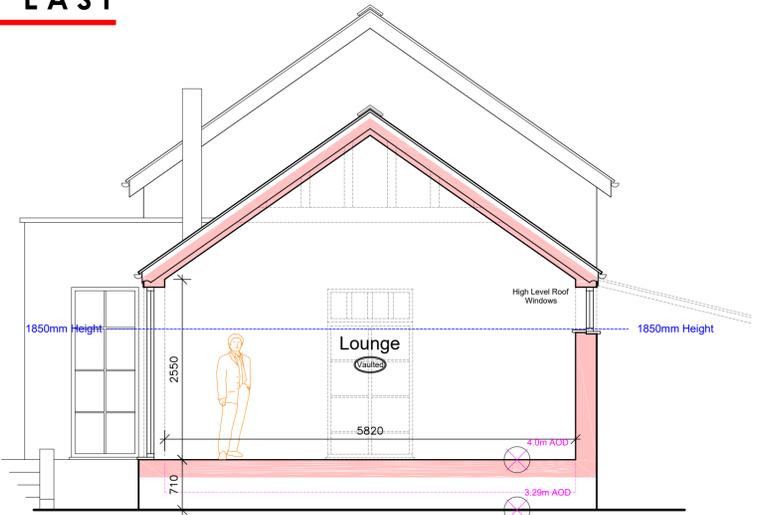

SECTION B/B
SCALE 1:50



Rev A	Scheme amended	10-09-2021
Rev B	Scheme amended	17-09-2021
Rev C	Scheme amended	30-09-2021
Rev D	Scheme amended	04-10-2021
Rev E	Scheme amended	30-11-2021

© All rights reserved. No part of this drawing may be reproduced in any material form or transmitted to any other person without prior written permission of Studio 21 Design Ltd. Do not scale this drawing, use figured dimensions only. Contractors are responsible for taking and checking site dimensions. Any discrepancies must be reported immediately.

Residential | Commercial | Industrial

STUDIO 21 DESIGN

ARCHITECTURAL SERVICES

Little Bishops Cottage Staunton Road Frithville Boston
Lincolnshire PE22 7ED

APPLICANT NAME:
Miss R Grant

PROPOSAL:
Proposed Conversion
Former Village Hall
David's Lane
Benington
Lincolnshire, PE22 0BZ

DATE:
August 2021

SCALE:
As Shown

DRAWING TITLE:
Proposed Elevations

DRAWING NO:
14-449-04

REVISION:
E

T 01205 750890 M 07970 108502
E enquiries@studio21design.co.uk
W www.studio21design.co.uk