



© Design Copyright reserved. Written consent must be obtained before copying or reproducing this drawing. Do not scale this drawing, use figured dimensions only. Contractors are responsible for taking and checking site dimensions. Any discrepancy must be reported to the Architectural Technologist immediately.


LEGEND / NOTES COLUMN :
Rev A: Amendments to Floor Plan TAB (5.02.08)
Rev B: Scale bar & north point added NH (22.01.21)

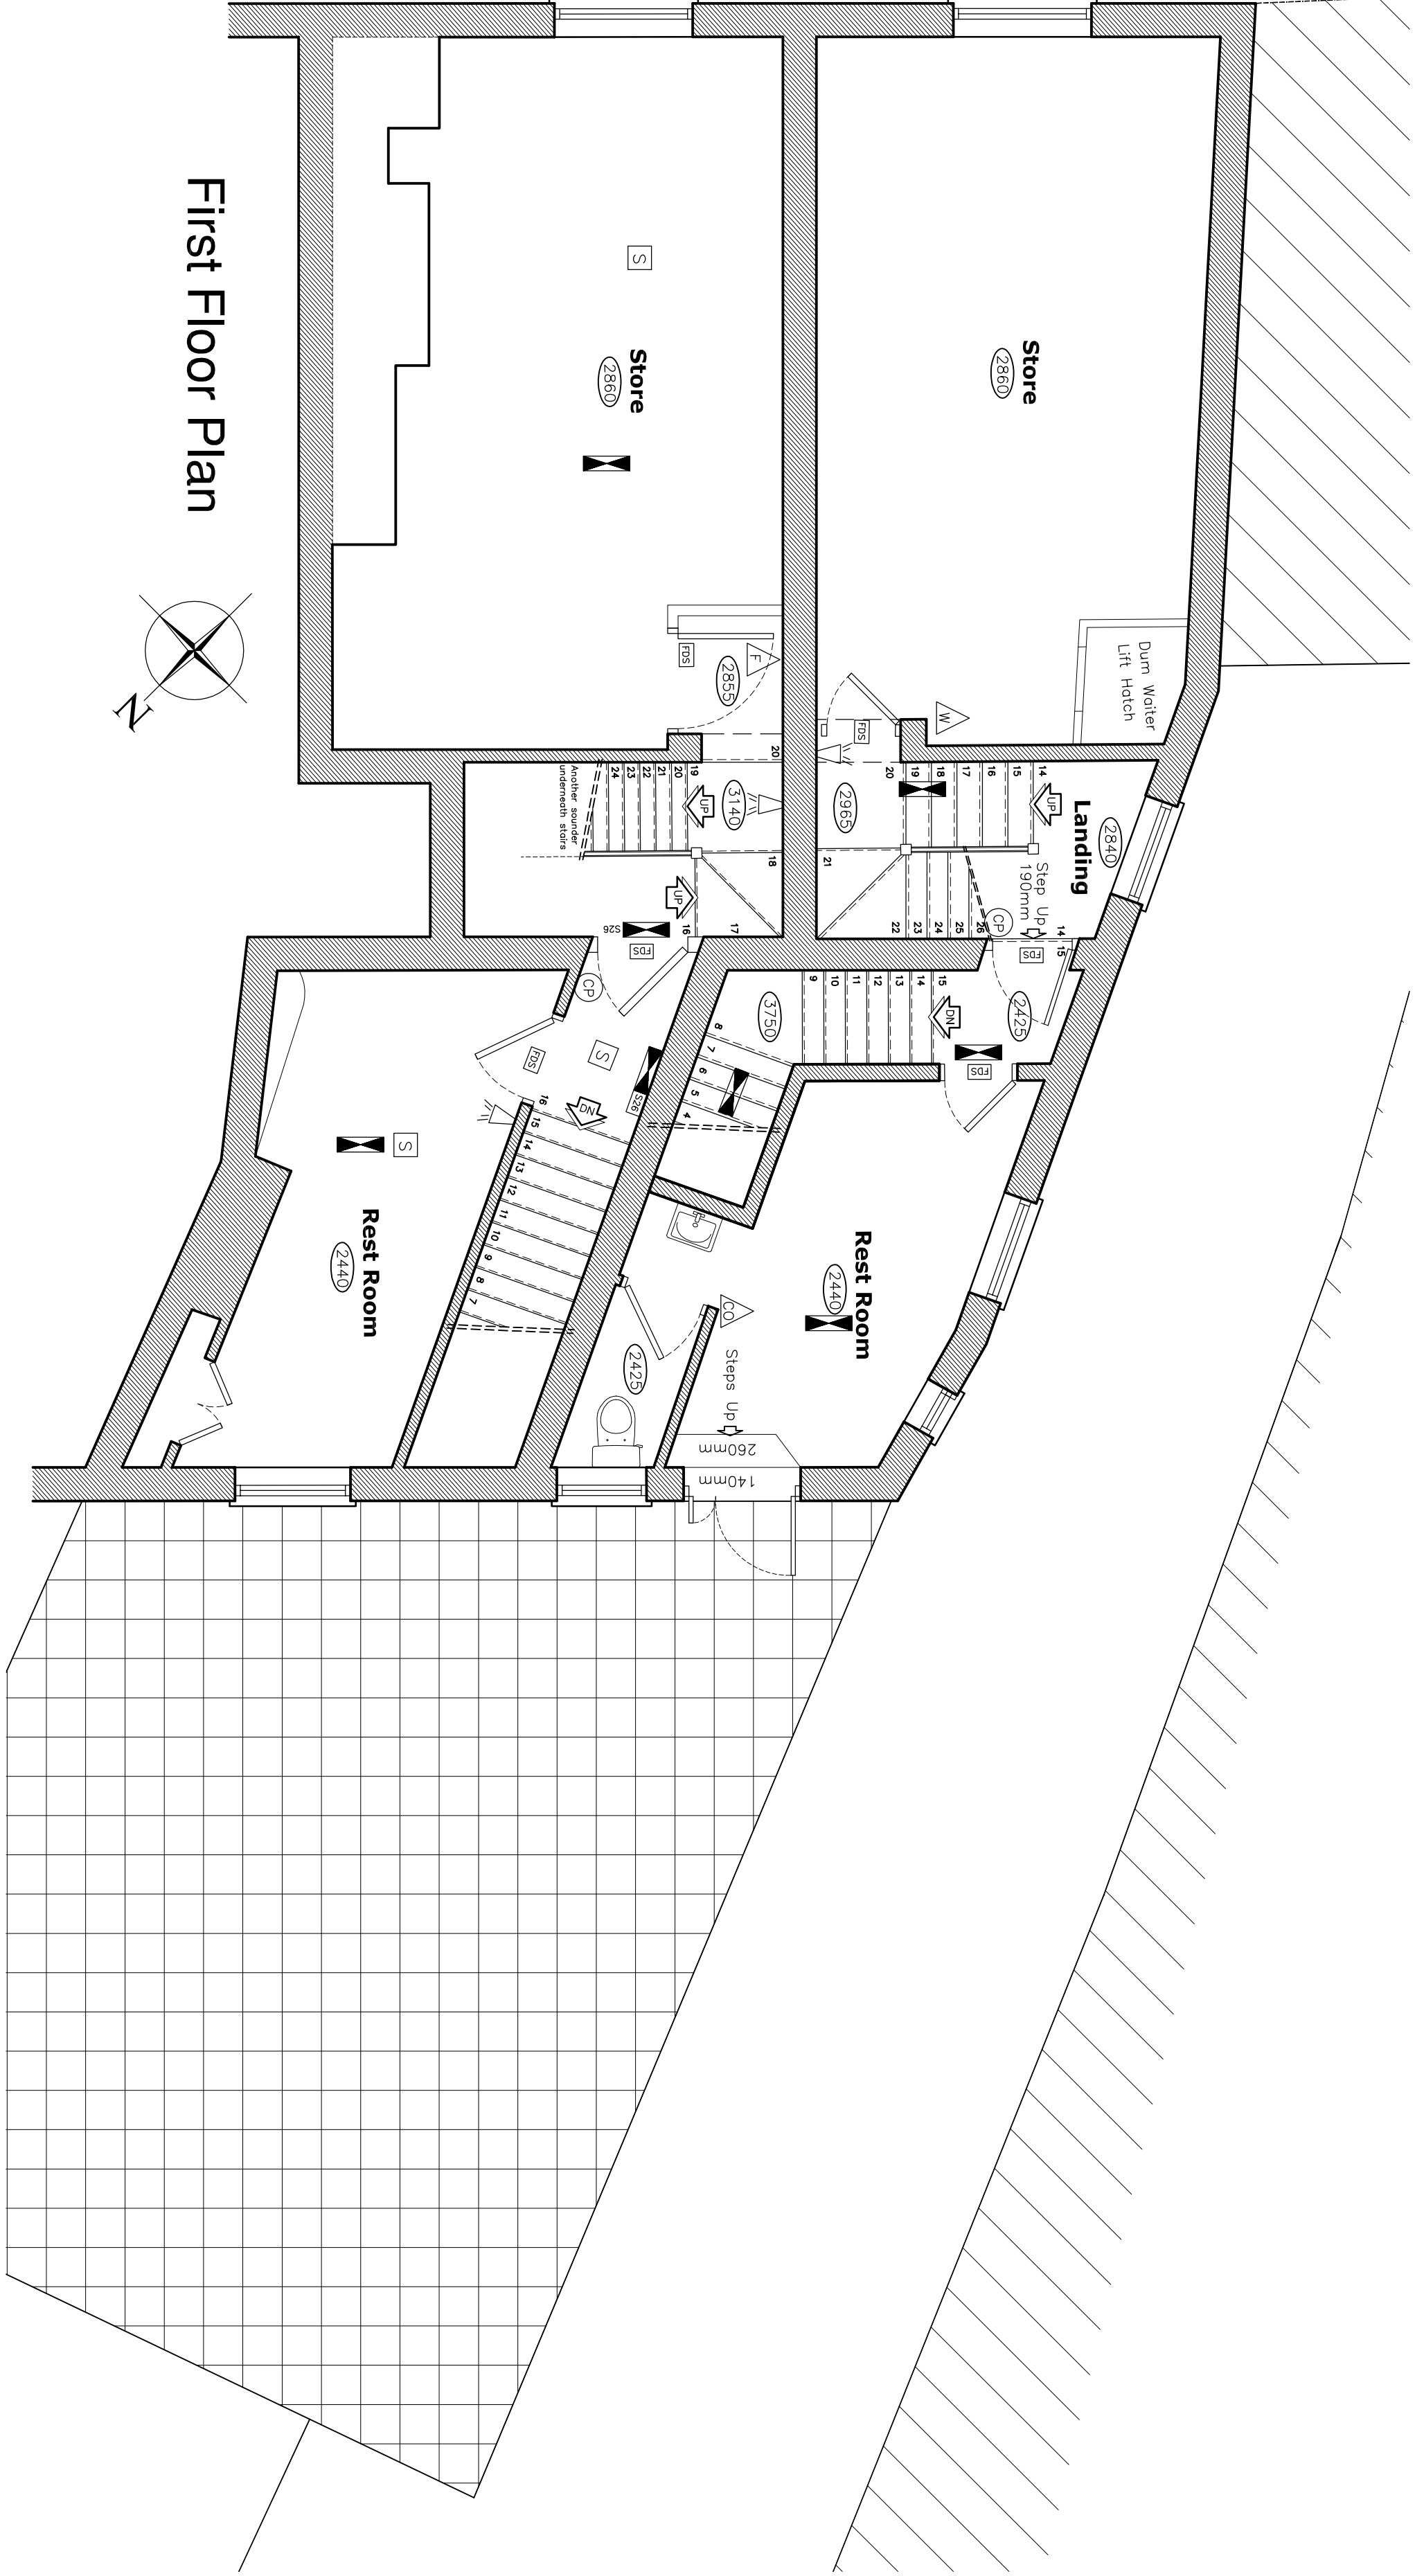

First Floor Plan

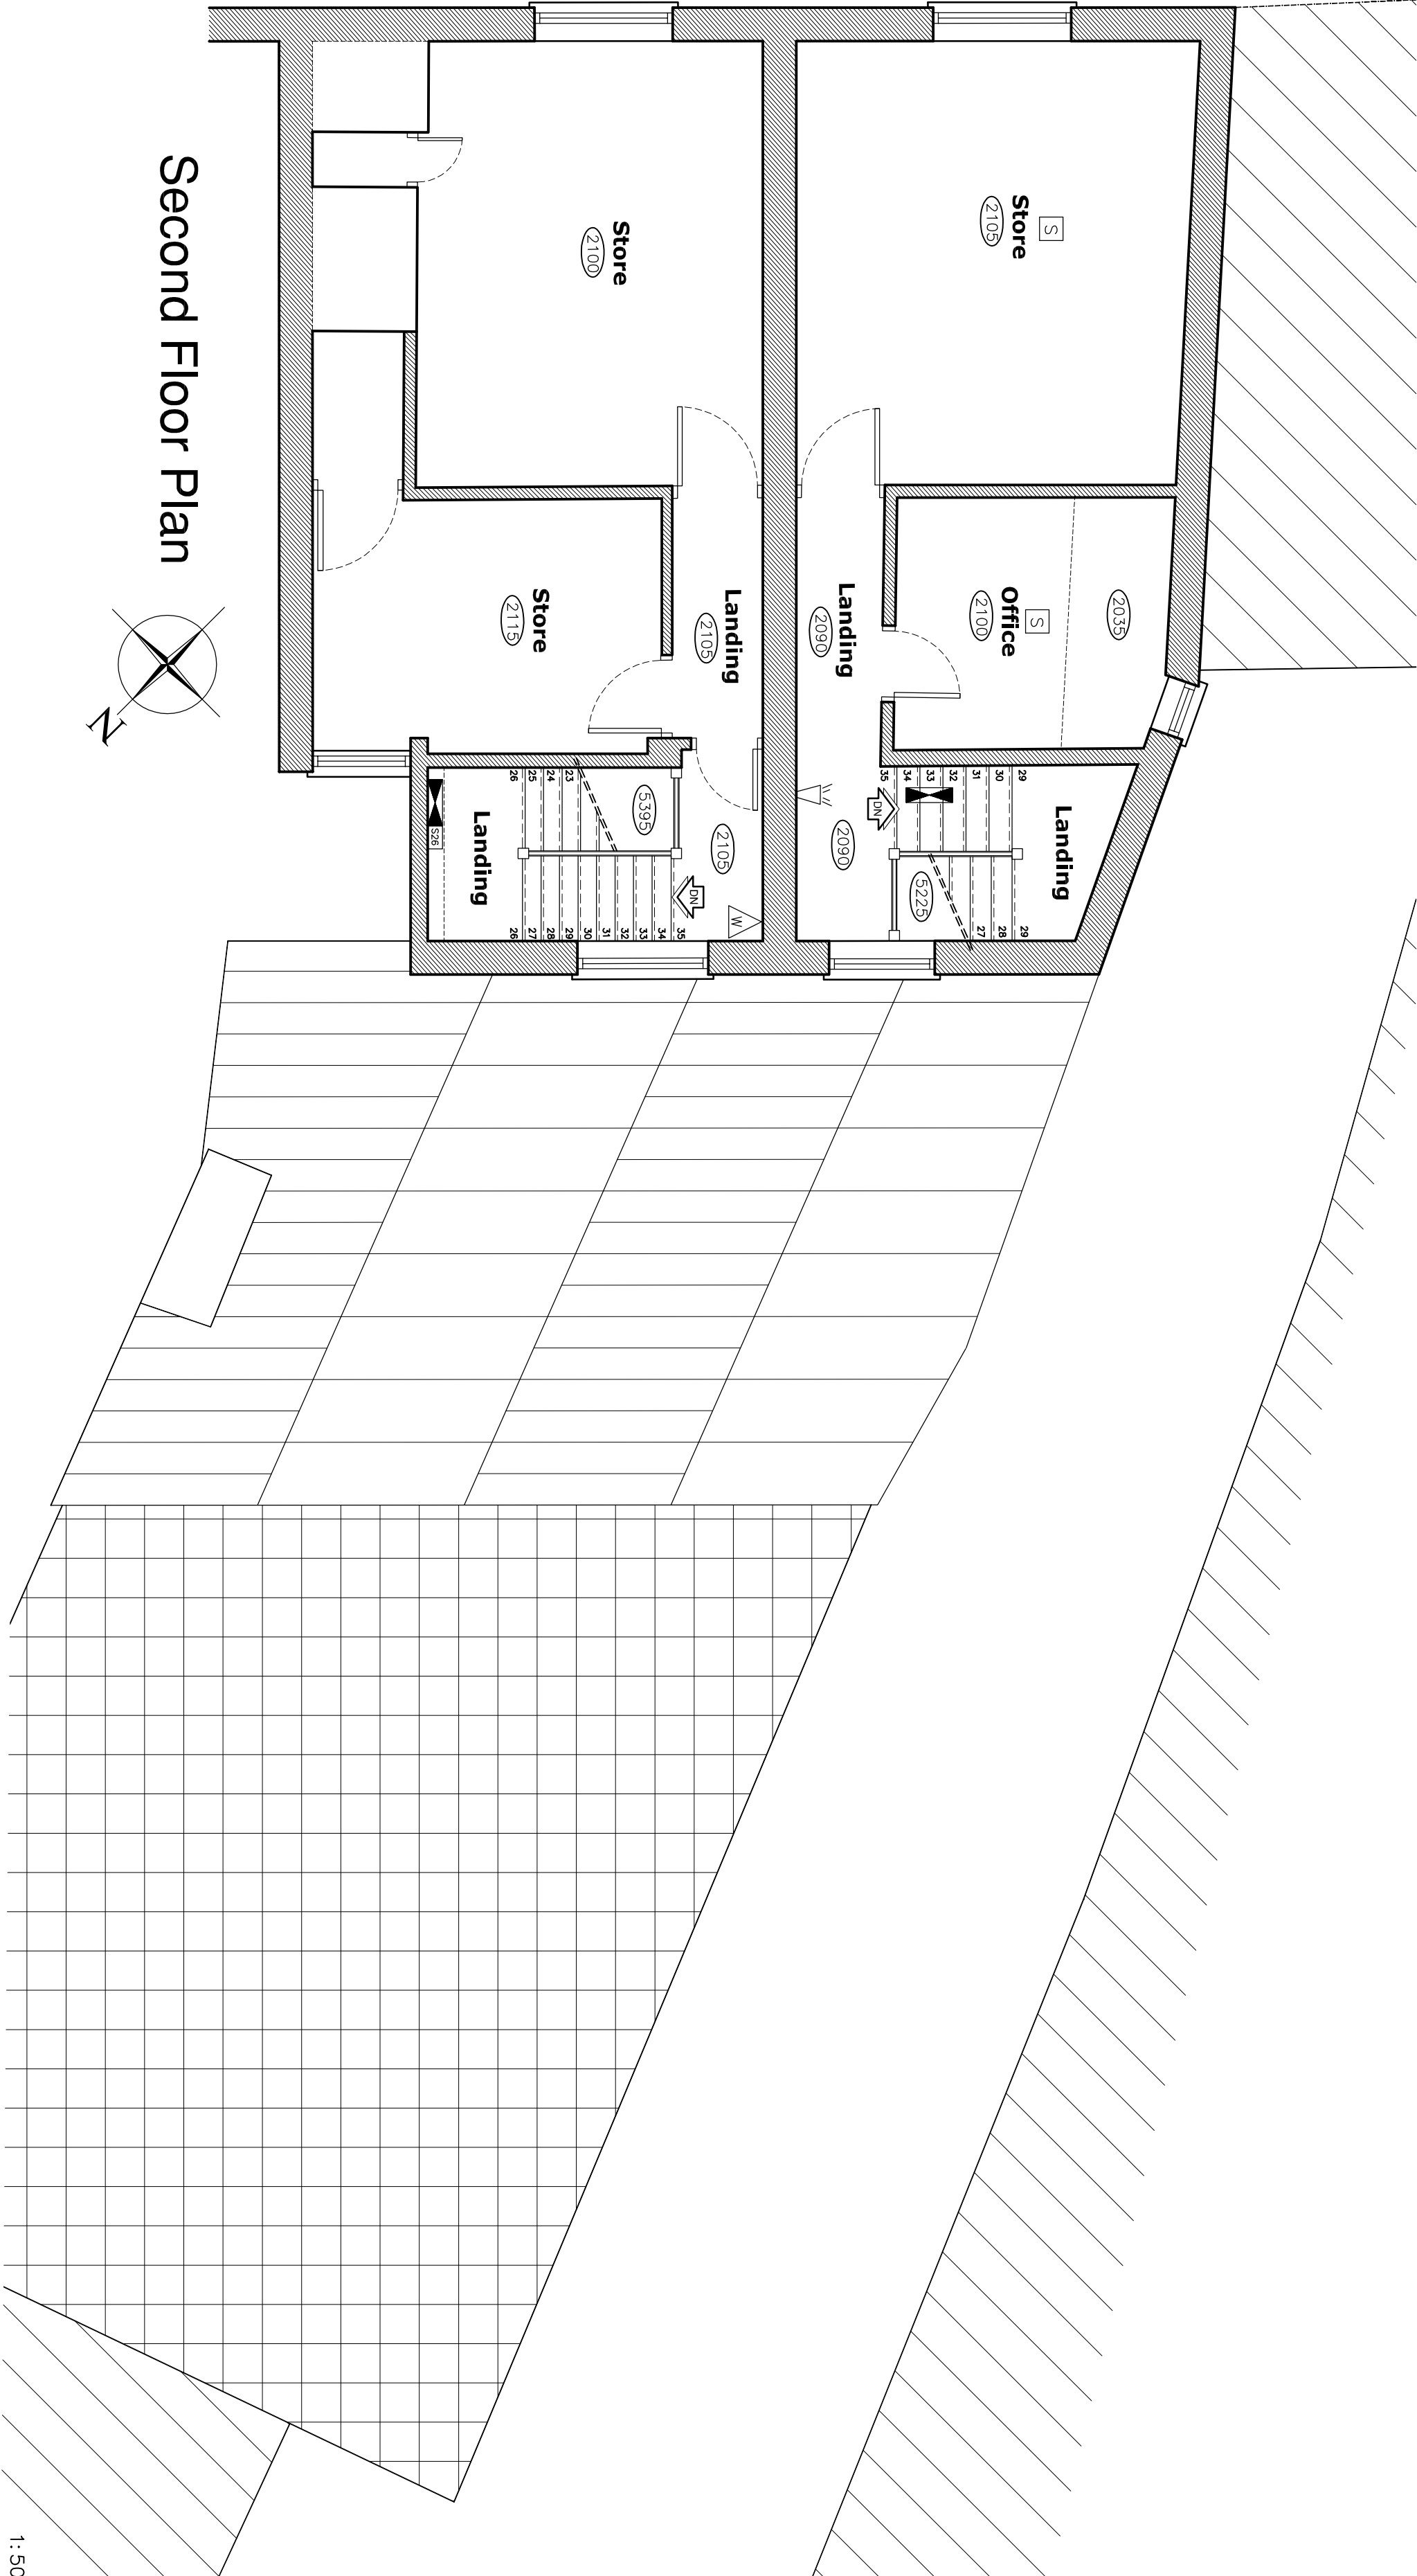

Second Floor Plan

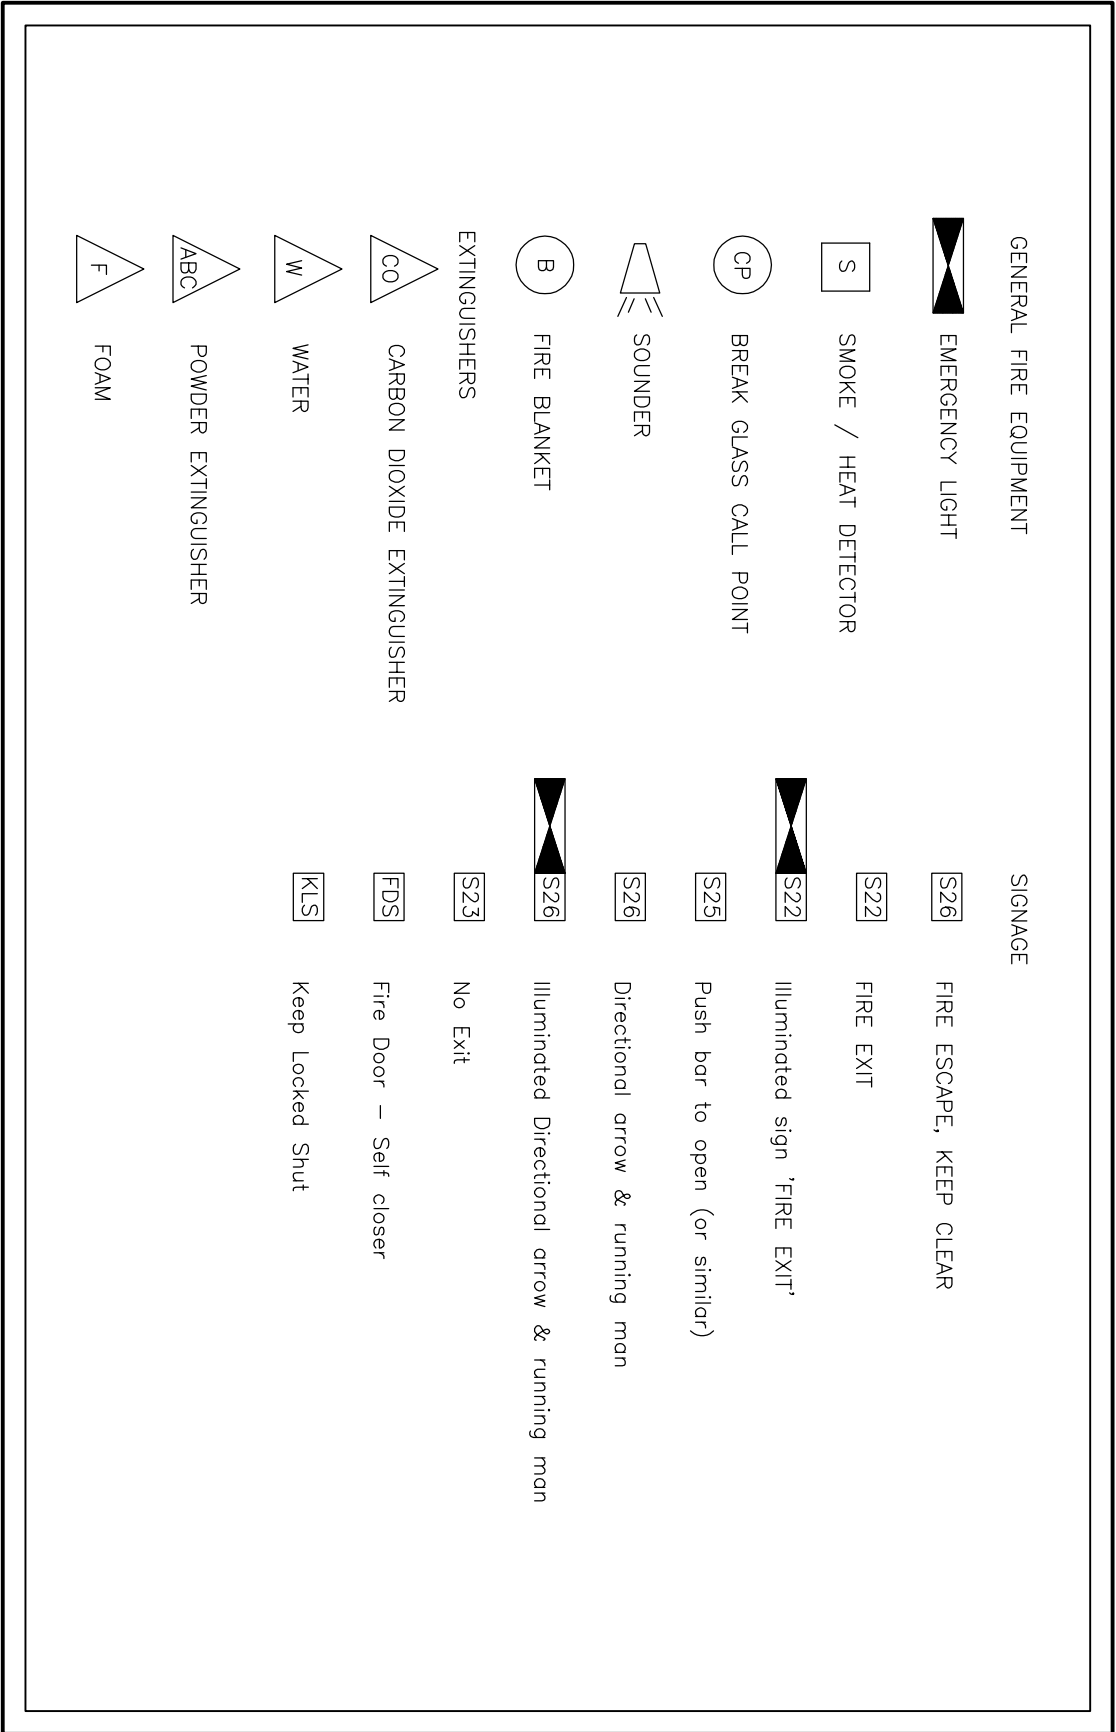

NEIL DOWLMAN | Architecture
www.neildowman-architecture.co.uk





chartered architects | chartered architectural technologists
building engineers | designers | project managers
domestic energy assessors | party wall surveyors | access consultants





CREATIVE DESIGN FOR YOUR FUTURE

Creative Design for your future

Neil Dowlman Architecture Ltd

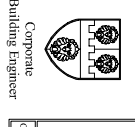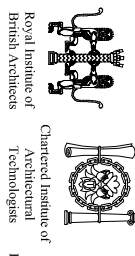4-5 Church Street Alford Lincs LN13 9EF
T 01507 463863 F 01507 466006
E info@neildowman-architecture.co.uk
Offices also at:
Louth T 01507 601155 | Boston T 01205 351722 Gorton T 01476 574242 | Skegness T 01754 680080



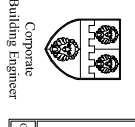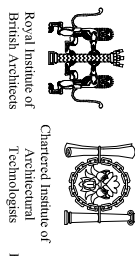

Client

Lanchester Securities Ltd

Project

Alterations to:
8/10 Wide Bargate,
Boston,
Lincolnshire.
PE21 6RF

Title

Existing First & Second Floor Plans

Scale

1:50

Date

Feb '08

Drawn By

TAB

Checked By

GR.

Drawing No.

B1772 - 02

Revision

A

A1