




NORTH ELEVATION

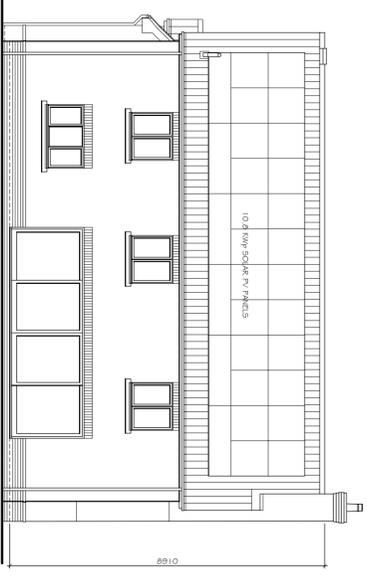


SOUTH ELEVATION

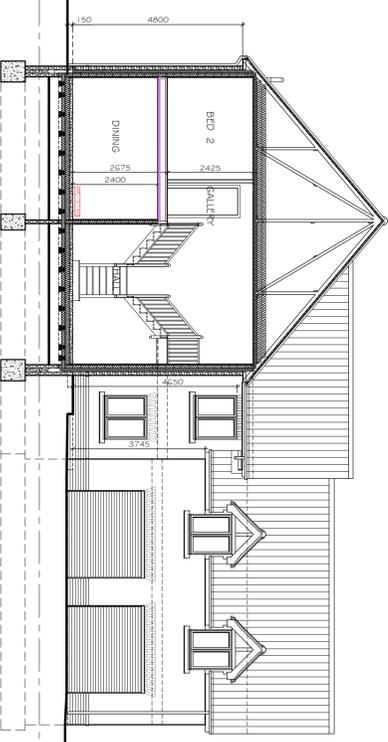


SECTION A - A

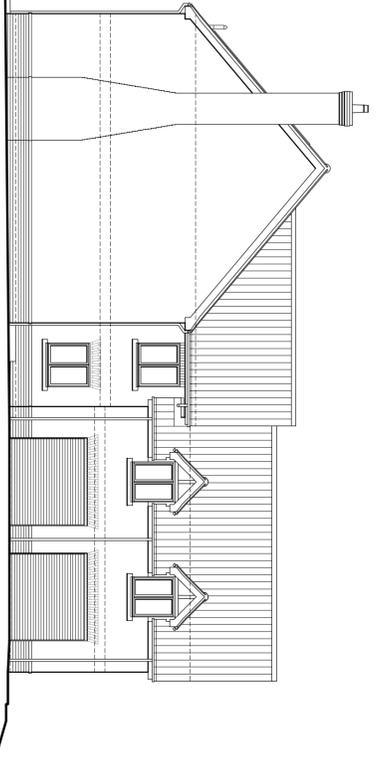


EAST ELEVATION

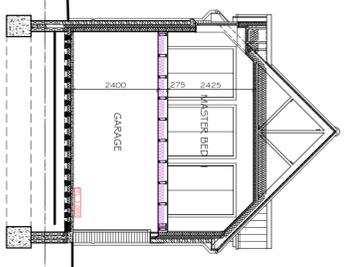


SECTION C - C

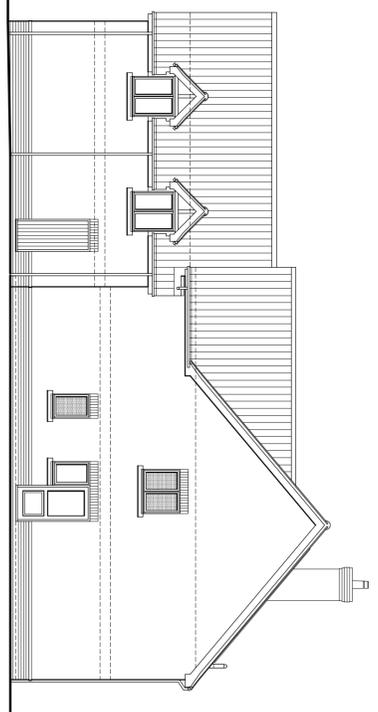


WEST ELEVATION

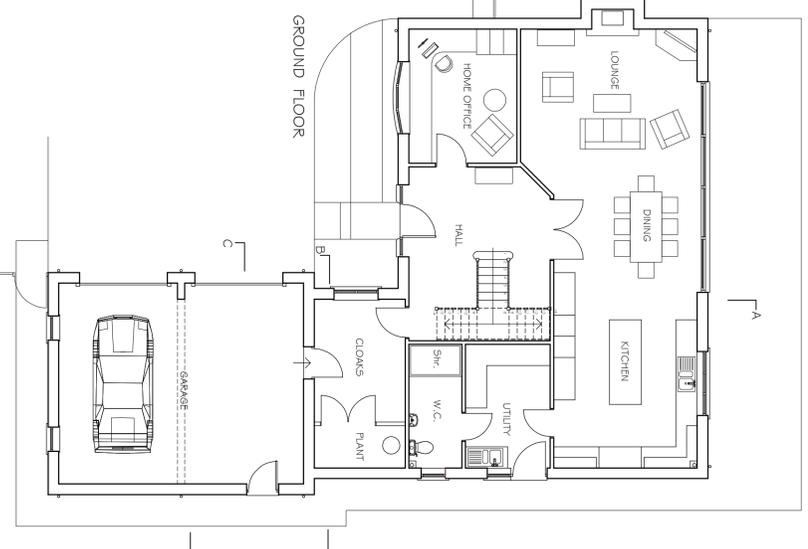

GROUND FLOOR

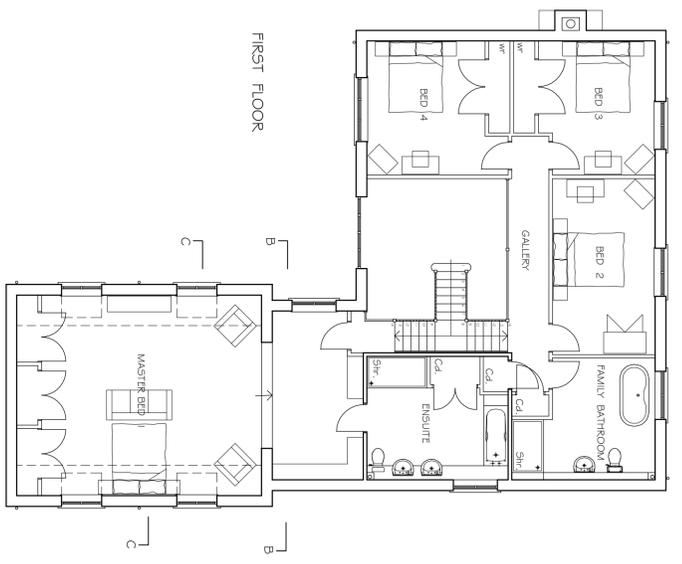

FIRST FLOOR

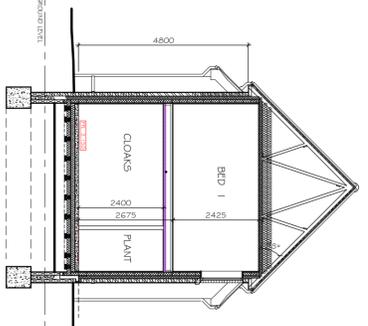

SECTION B - B

TOTAL 1st FLOOR AREA EXCLUDING GARAGE = 263.2 m² or 2839 ft²
GARAGE = 40.0 m² or 431 ft²

Rev.	Details	Date
D	Amended house type.	13-04-22
C	Brick specification amended	11-11-19
B	Brick & roof tiles specified.	26-07-19
A	Amended house type.	15-07-19

© This drawing is copyright
Contractors must check all dimensions on site. Only figured dimensions are to be worked from. Any foundation depths indicated are indicative only and must be in accordance with the consulting engineers design and/or agreed on site before construction. All dimensions are to the face of the work unless otherwise stated. Dimensions contained herein must be reported to the Architect before work proceeds.
Drawings to be read with Engineers calculations / report where applicable.
Note: If drawing details existing structures, we have not inspected structure and we are therefore unable to report that any such part of the property is free from defect.

Project
Proposed Residential Development of
Carnell Green Boston PE21 7JR

DWG. PLANS & ELEVATIONS - PLOT 5
Scale 1:100 @ A1
Date Apr 22
Dwg No. 19-2450-P-09
Rev. D

architects • designers • planning consultants
Old School House • 36 Boston Road • Bedford
Lincolnshire • NG34 7EZ • Tel: 01529 414141
Fax: 01529 413937

clive wicks associates

