

FRONT ELEVATION



SIDE ELEVATION




REAR ELEVATION



SIDE ELEVATION



Elevations scale 1:100

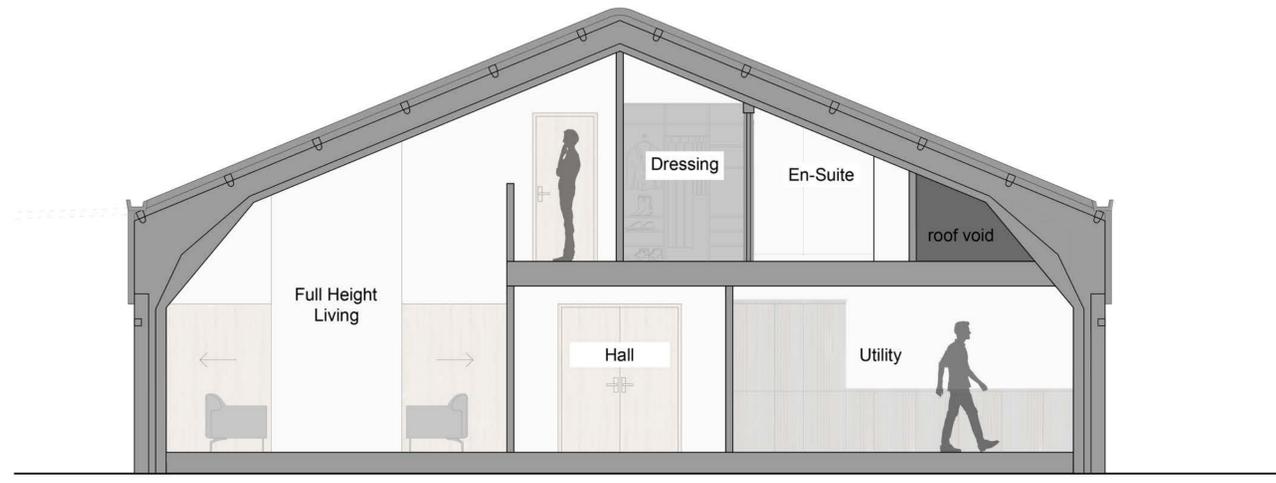

SECTION A-A

Section scale 1:50

PROPOSED ELEVATIONS AND SECTION

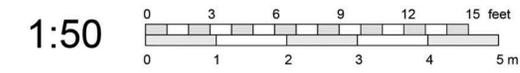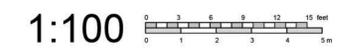

Rev B June 2021 Updated floor levels.
Rev A Sept 2019 Updated to client's comments.

J M A D Architecture www.jennymcintee.co.uk info@jmadarch.co.uk Tel 01205 875885			
Project:	Class Q conversion to dwelling	Date:	March 2019
Address:	Claydyke Barn, Martins Cross Drove, Boston	Scale:	1:50/100 on A1
Client:	Mr & Mrs Gadd	drawn:	AW checked: AK
Drawing Title:	Proposed Elevations and Section	Job No:	19016
		Dwg No:	08B