

UNIT 2, BOSTON

Project No.	20/1247	Drawg.No.	111	Revision
-------------	---------	-----------	-----	----------


PLANNING

This drawing remains the COPYRIGHT of Chartwell Project Management and must not be used for any other purpose without permission.


Do not scale from this drawing. All dimensions to be checked by site measurement and discrepancies reported immediately.

This drawing must be read in conjunction with all Architects, Consultants, Subcontractors and Specialists drawings, together with Contract Administrators' drawings, specification and other contract documents.


The Contractor is to provide a Method Statement prior to undertaking any demolition works, creation of openings and opening up works.

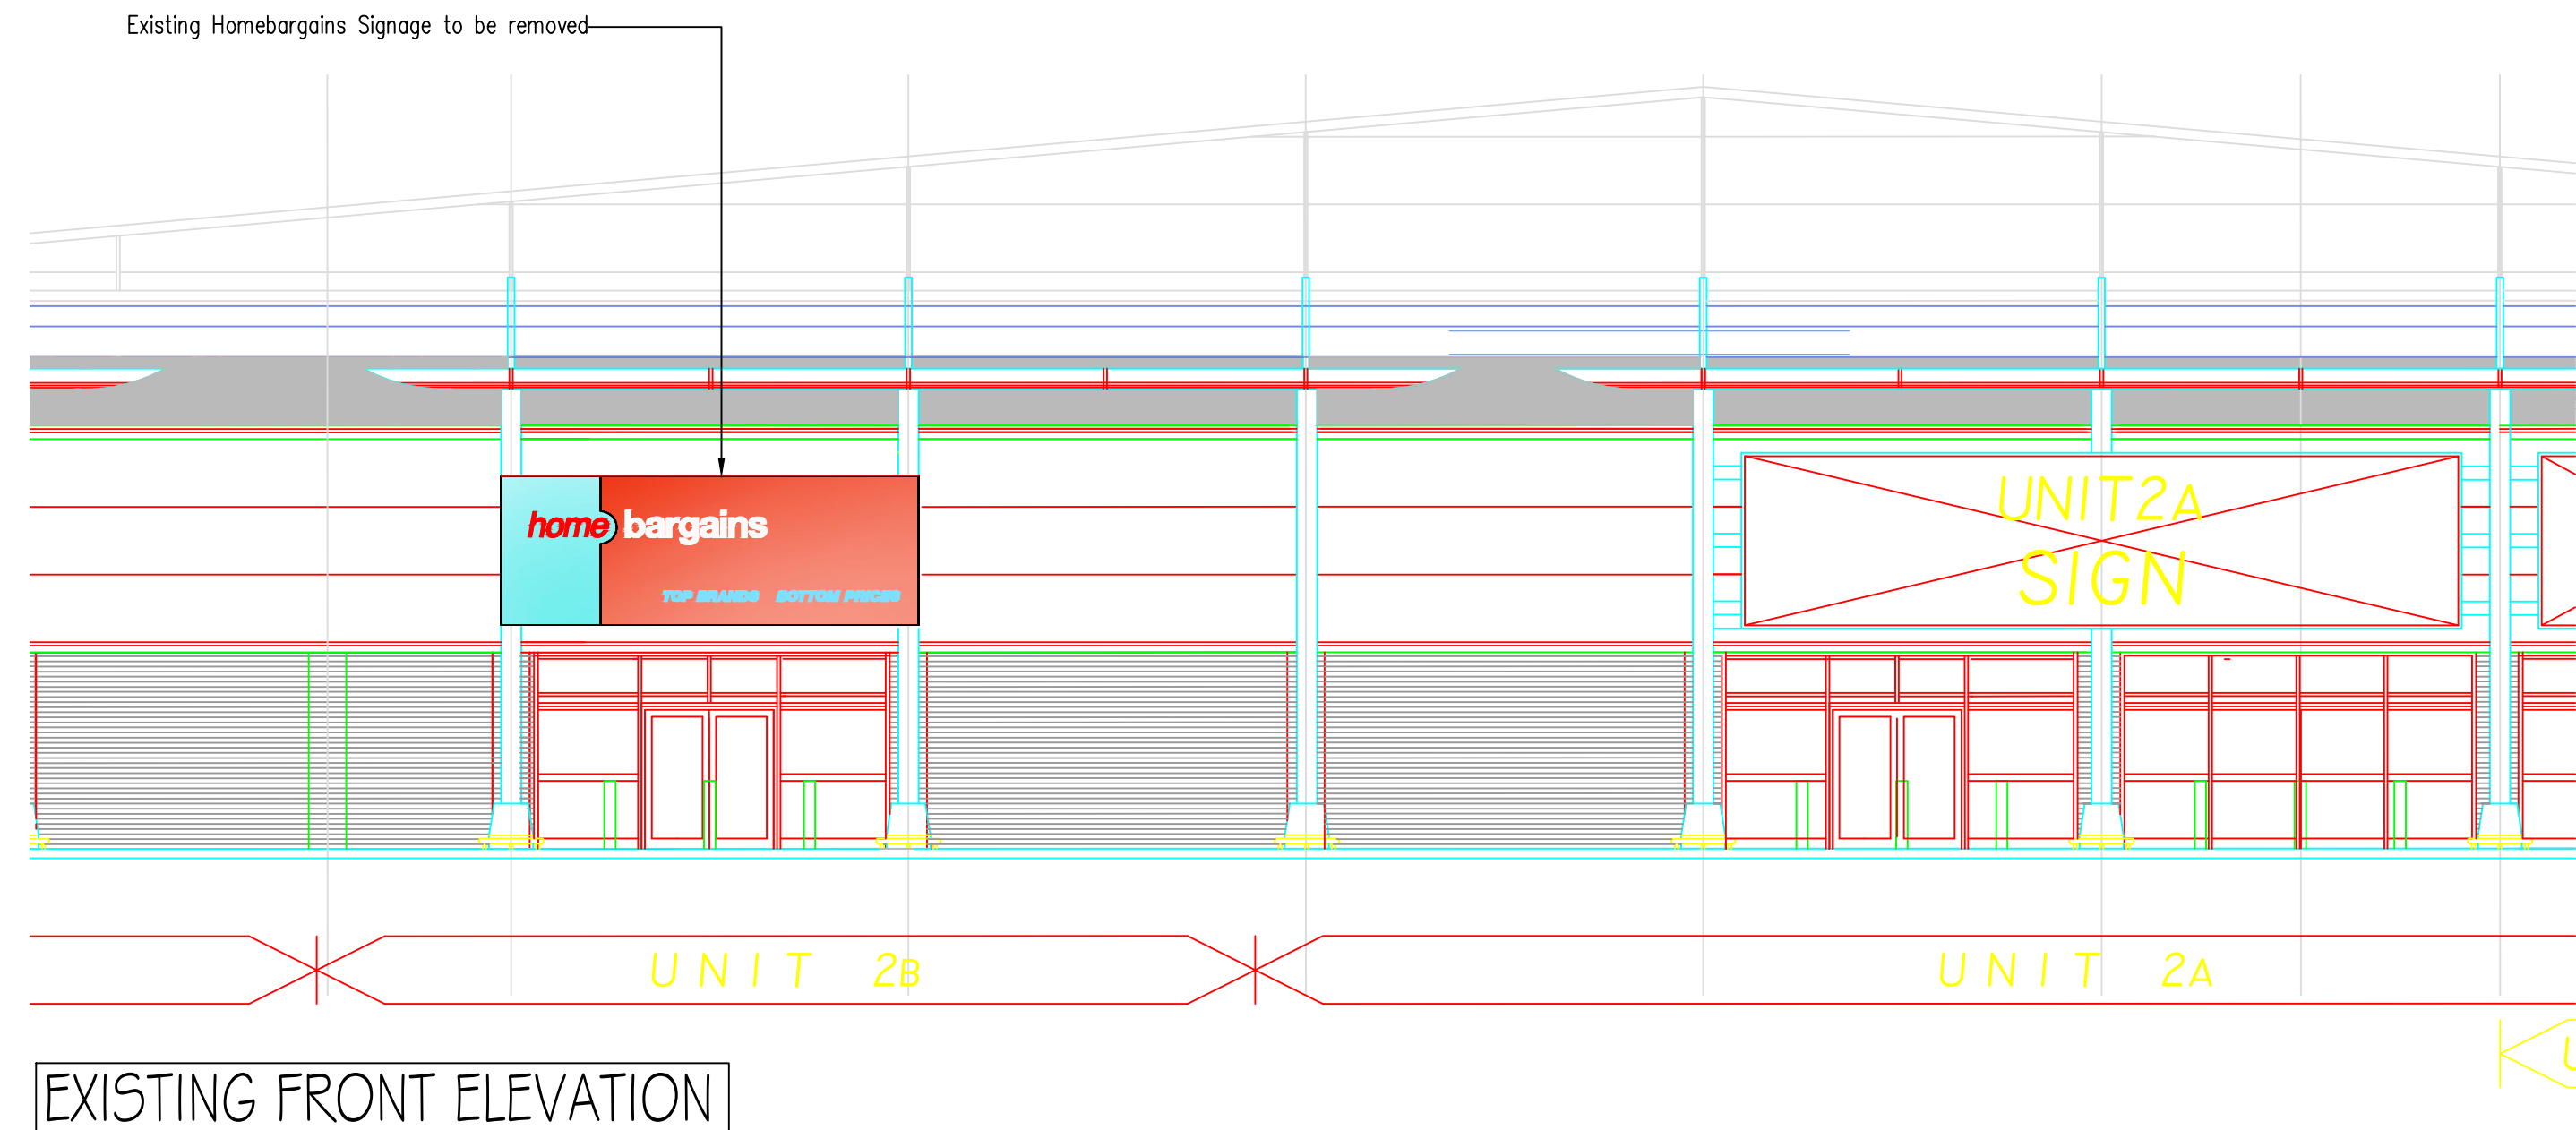


EXISTING FRONT ELEVATION

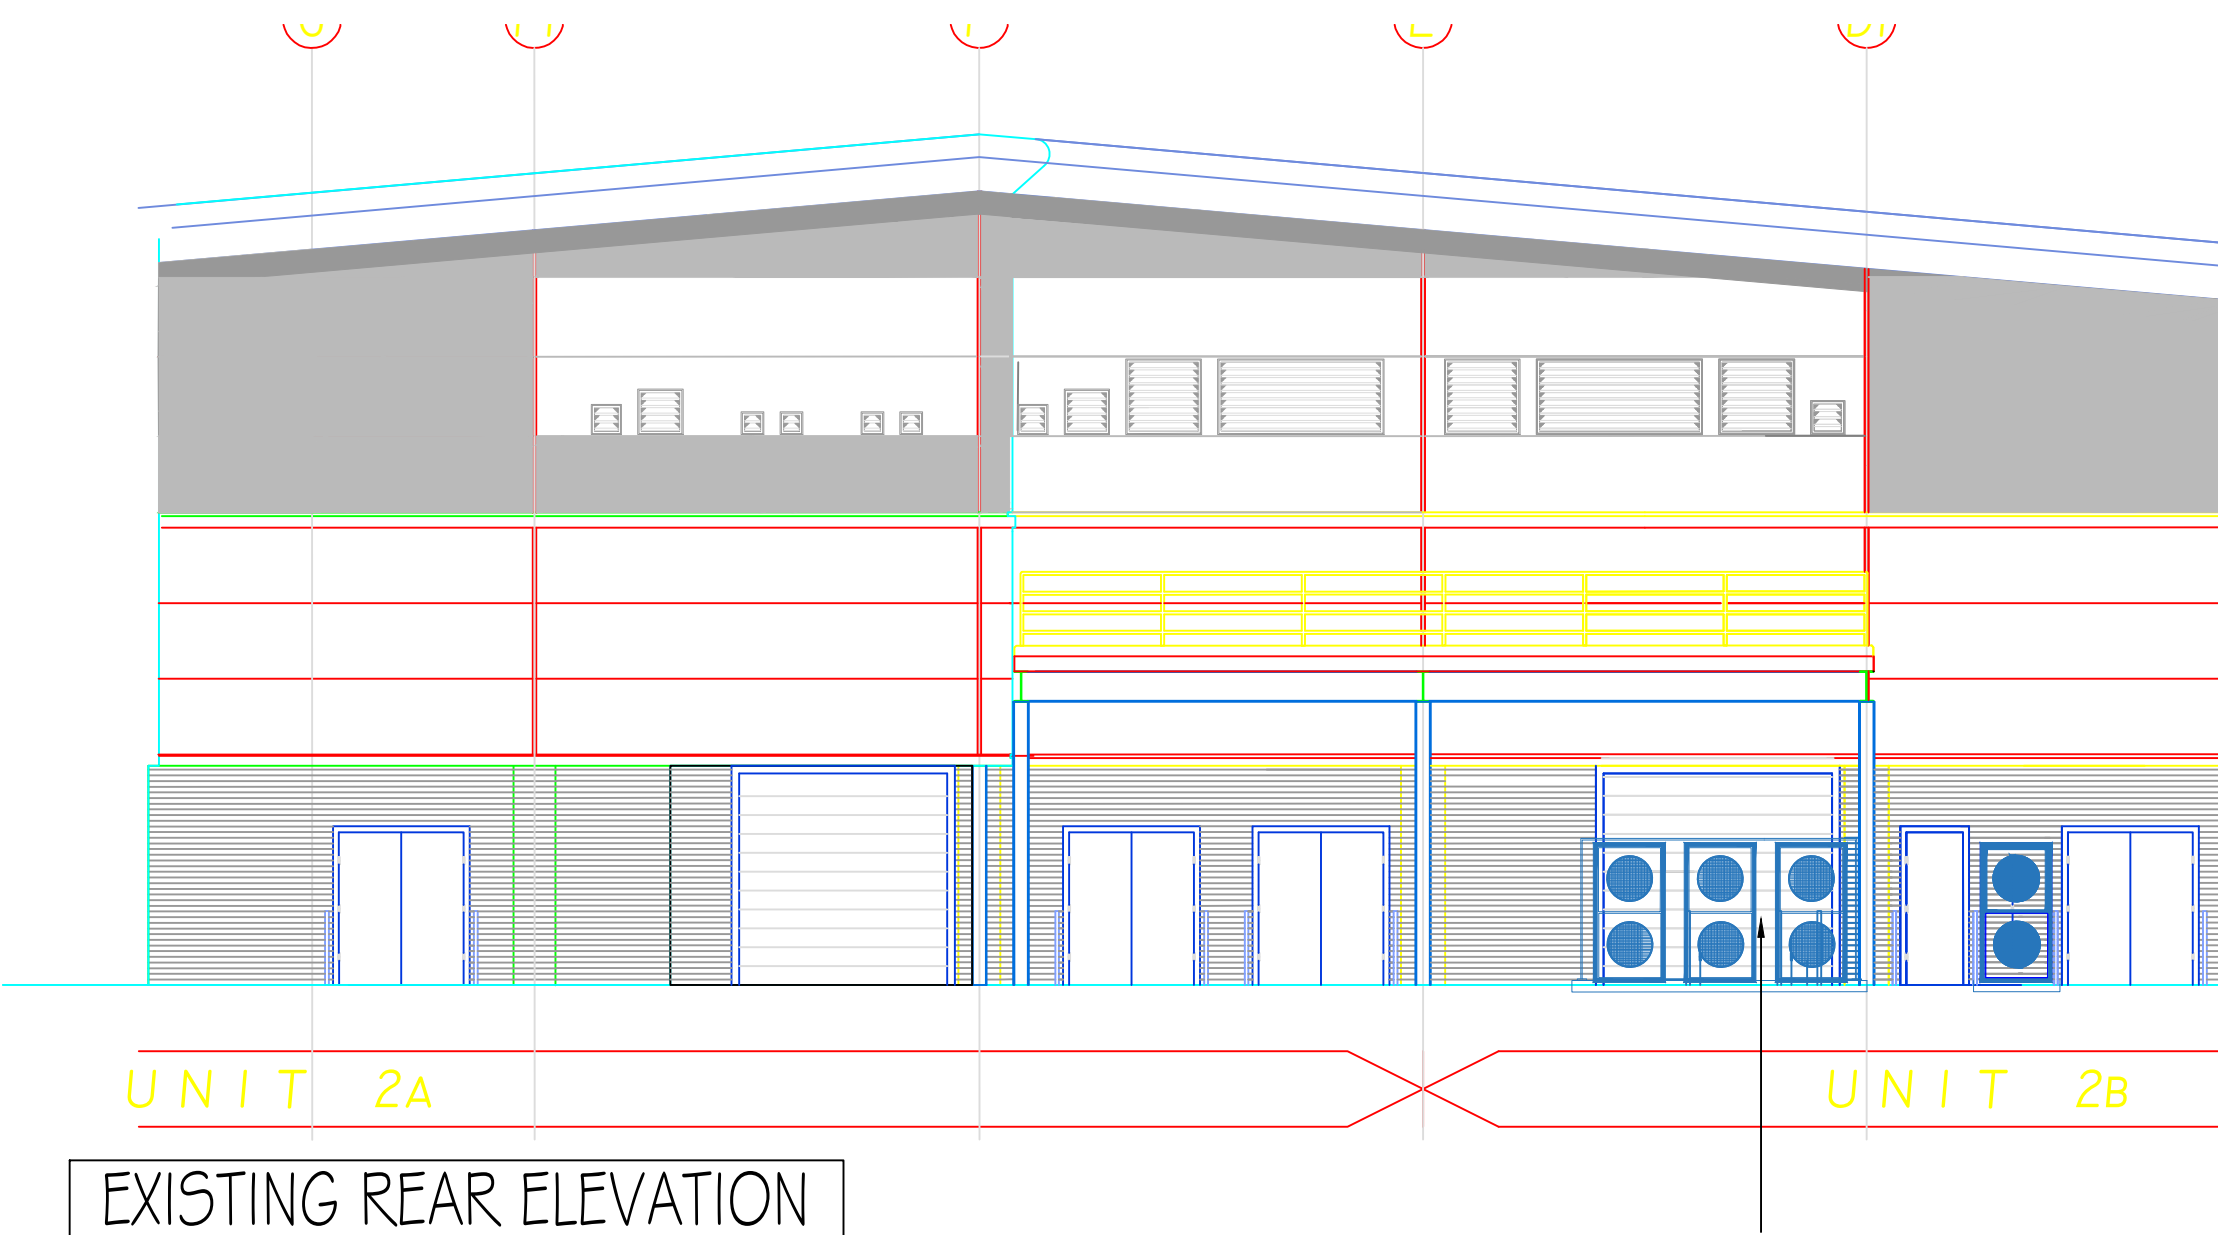

EXISTING REAR ELEVATION

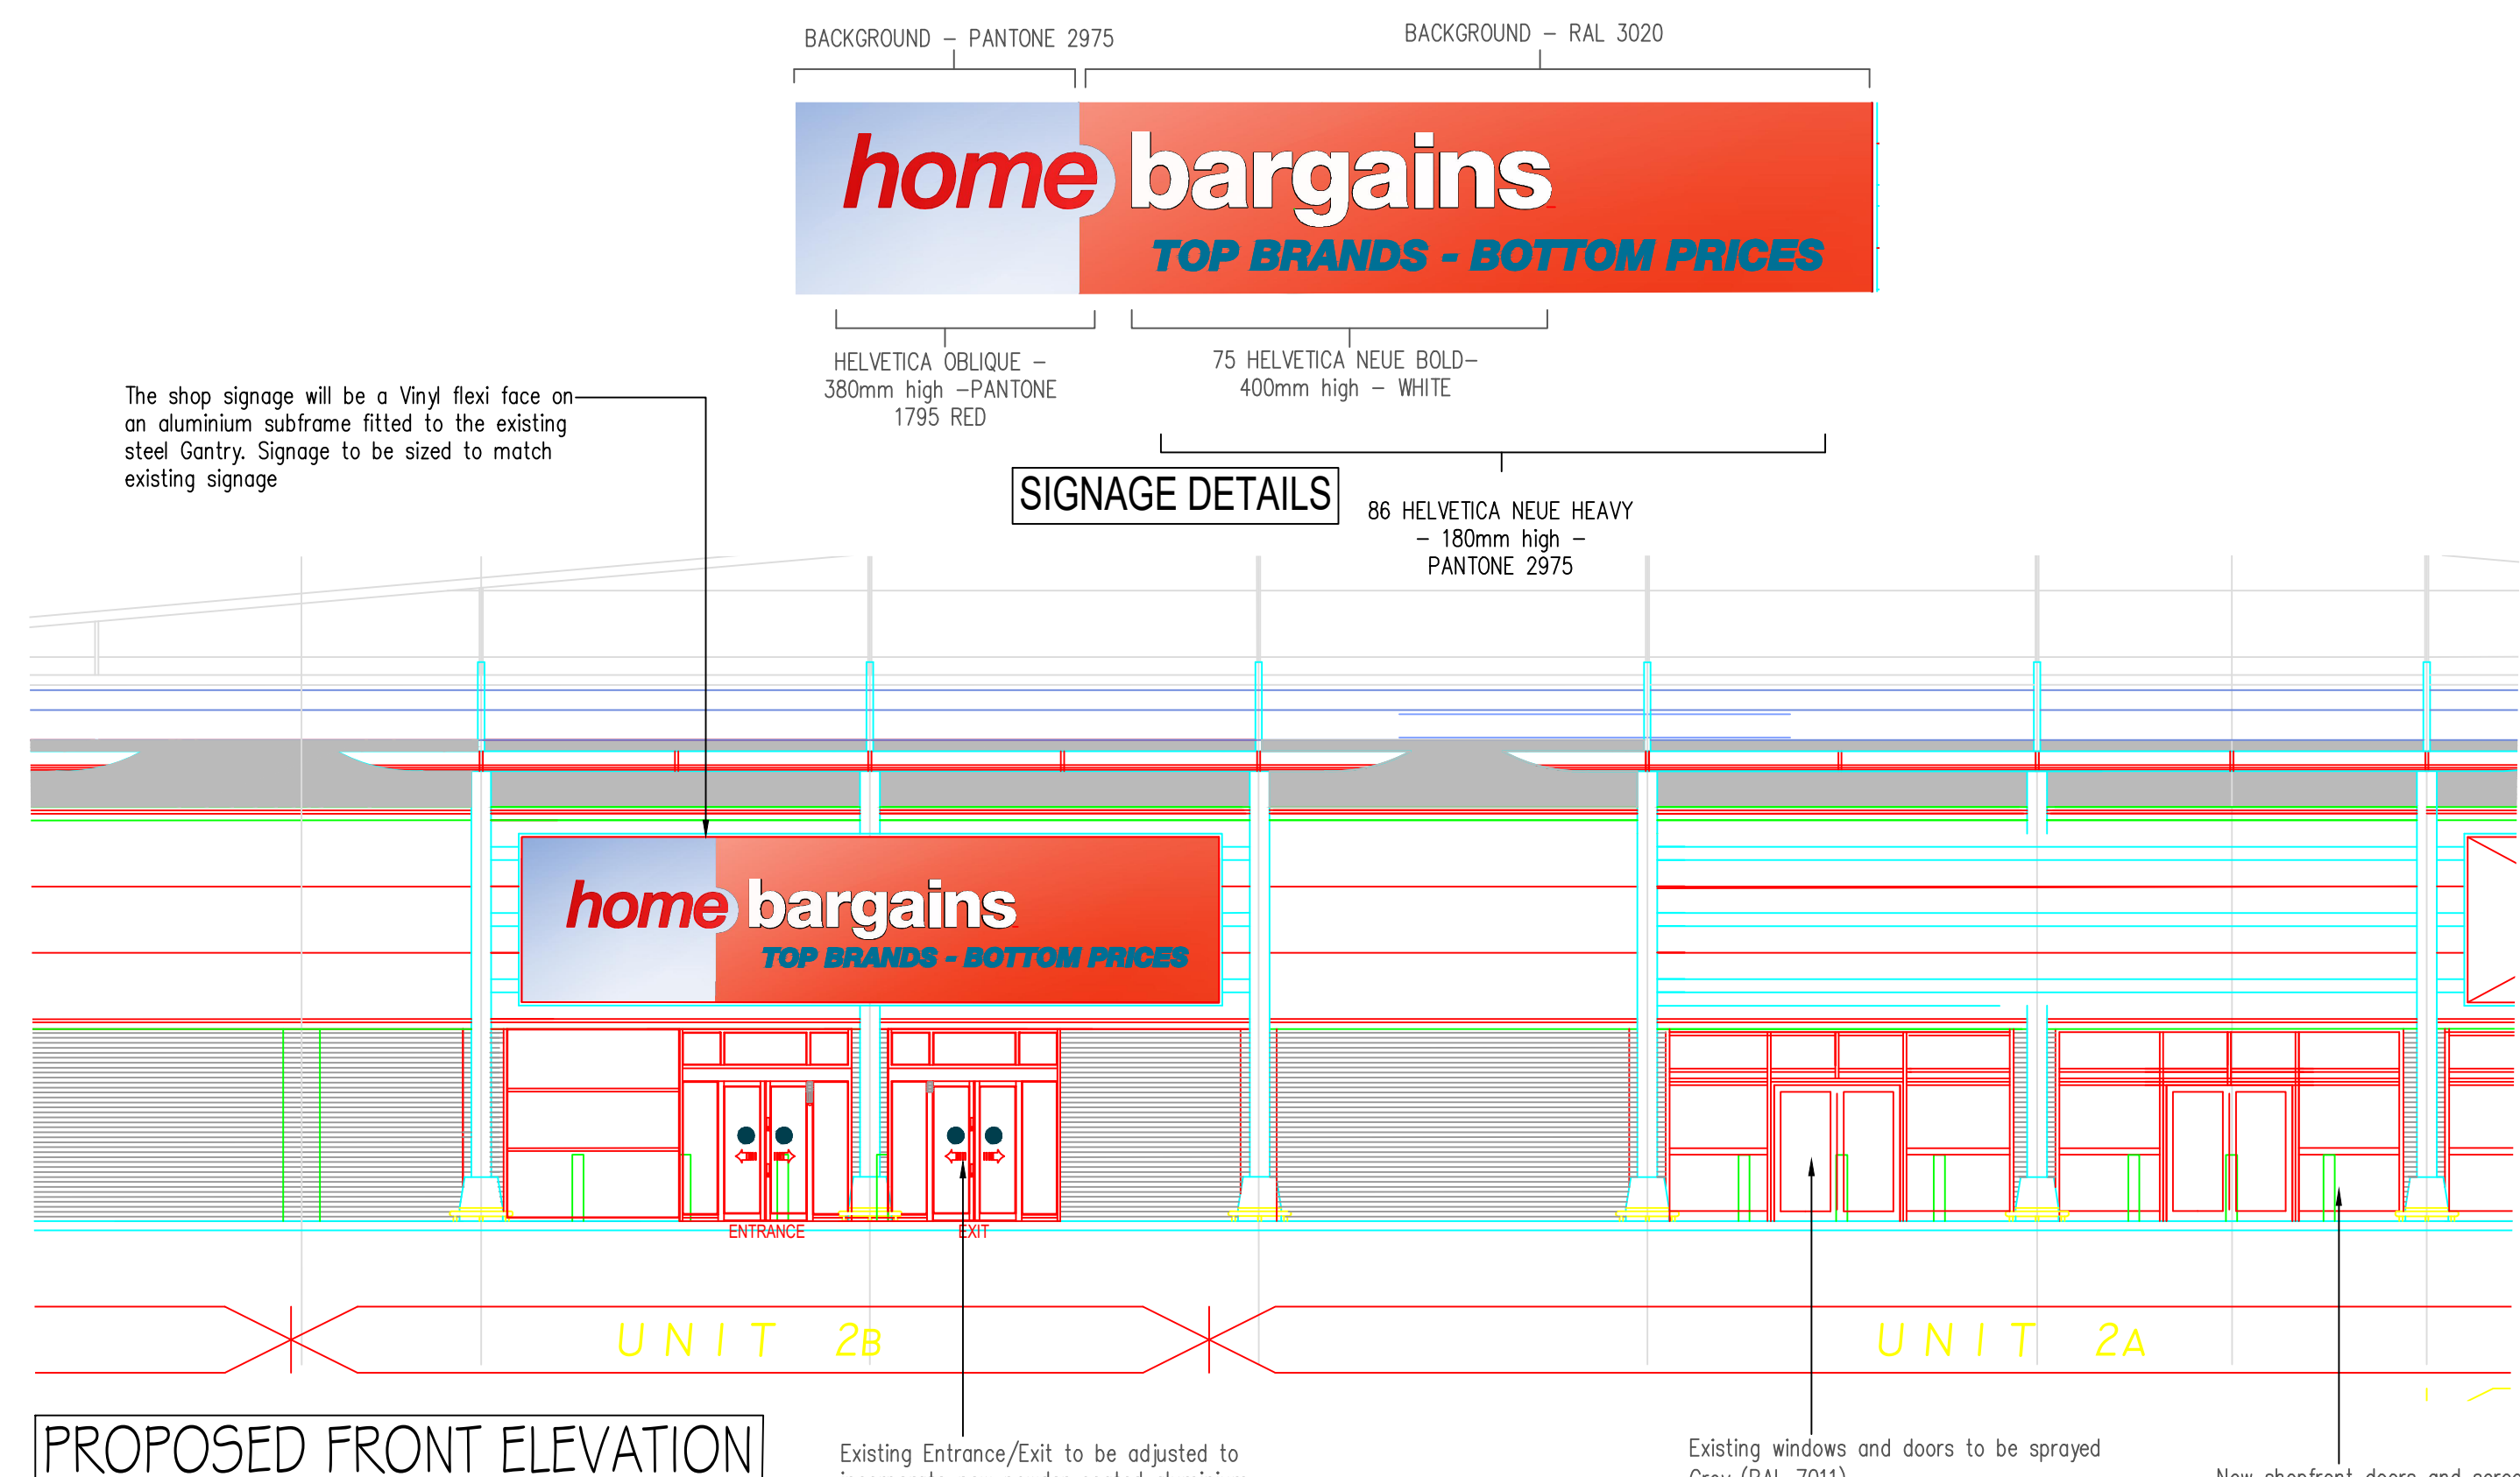

PROPOSED FRONT ELEVATION

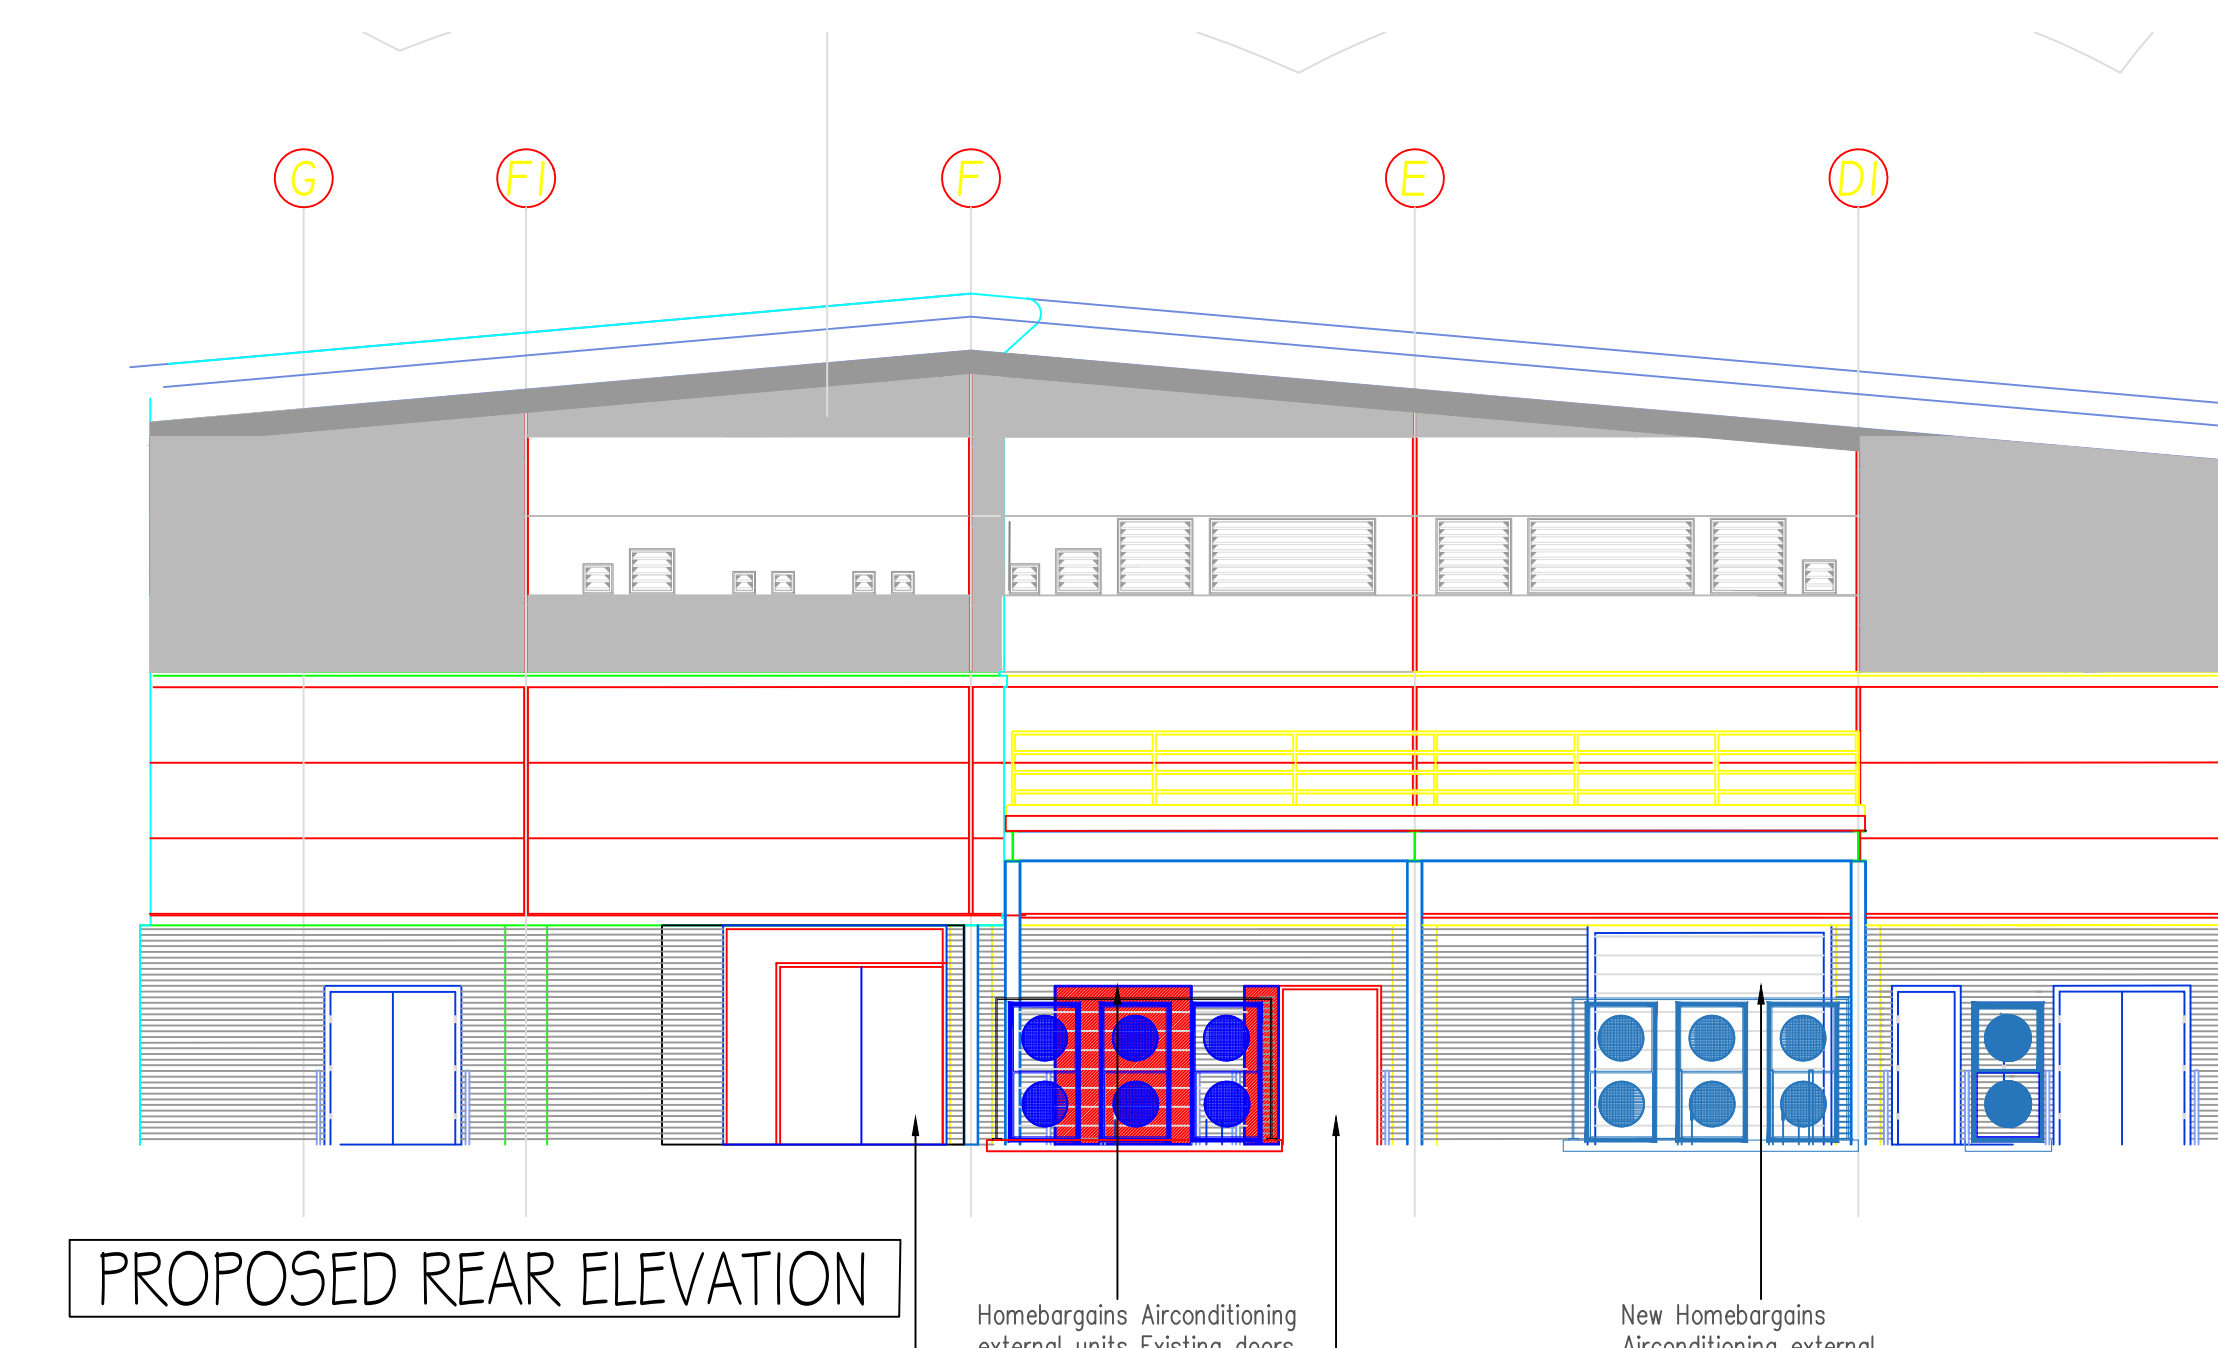

PROPOSED REAR ELEVATION

Existing Entrance/Exit to be adjusted to incorporate new powder coated aluminium shopfront and combined entrance/exit sliding doors and double glazed screen. (colour—to match existing windows, Grey RAL 7011) fixed into extg openings. Door to have fail safe open on activation of the fire alarm on mains failure.

Existing windows and doors to be sprayed Grey (RAL 7011)

New shopfront doors and screens to be installed into Existing opening Colour Grey (RAL 7011)

Existing Roller Shutter to be removed for installation of new powder coated steel door and steel make up panels Colour Grey RAL 7012

Existing door opening to be adjusted with brickwork to match existing for installation of new powder coated steel door. Colour Grey RAL 7012

New Homebargains Airconditioning external units installed in existing location

Rev	Ini.	Description	Date
		CHARTWELL Project Management	
		Chartwell Project Management - Company Reg No. 5286100 Suite 302, Vanilla Factory, 39 Fleet Street - Liverpool - L1 4AR Tel: 0151 707 3468 - Fax: 0151 707 3478 E-mail: all@chartwell-pm.co.uk	

Client	T.J.MORRIS LTD HOMEBARGAINS				
Project	PLANS AS EXISTING PROPOSED ELEVATIONS				
Title	UNIT 2A & 2B BOSTON				
Date	JAN 2021	Scale	1:100	Sheet Size	A1
Drawn	P WILKINSON		Checked		

PLANNING

Project No.	20/1247	Drawg.No.	111	Revision
-------------	---------	-----------	-----	----------