




Proposed Elevations - 1:100

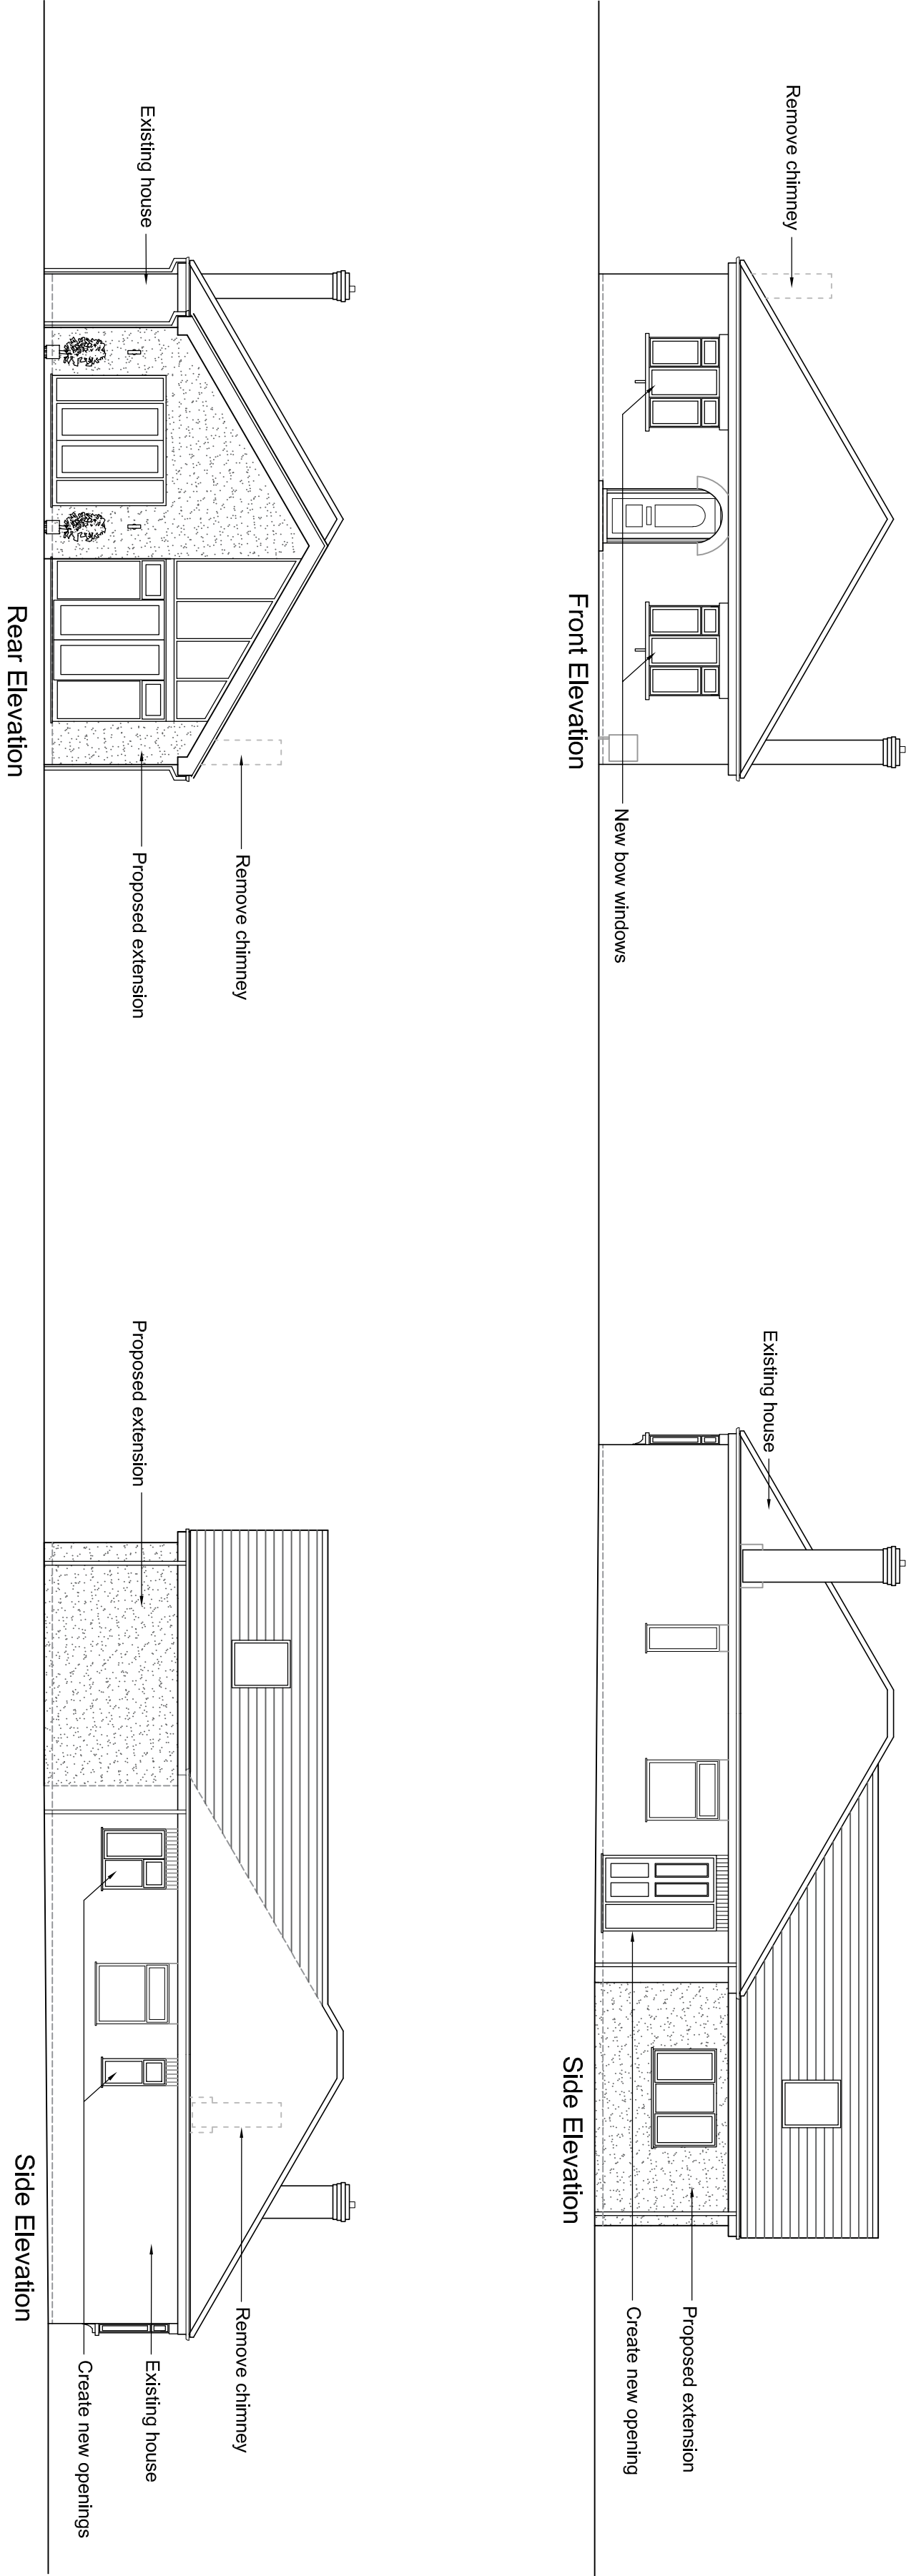

Preliminary Section - 1:50


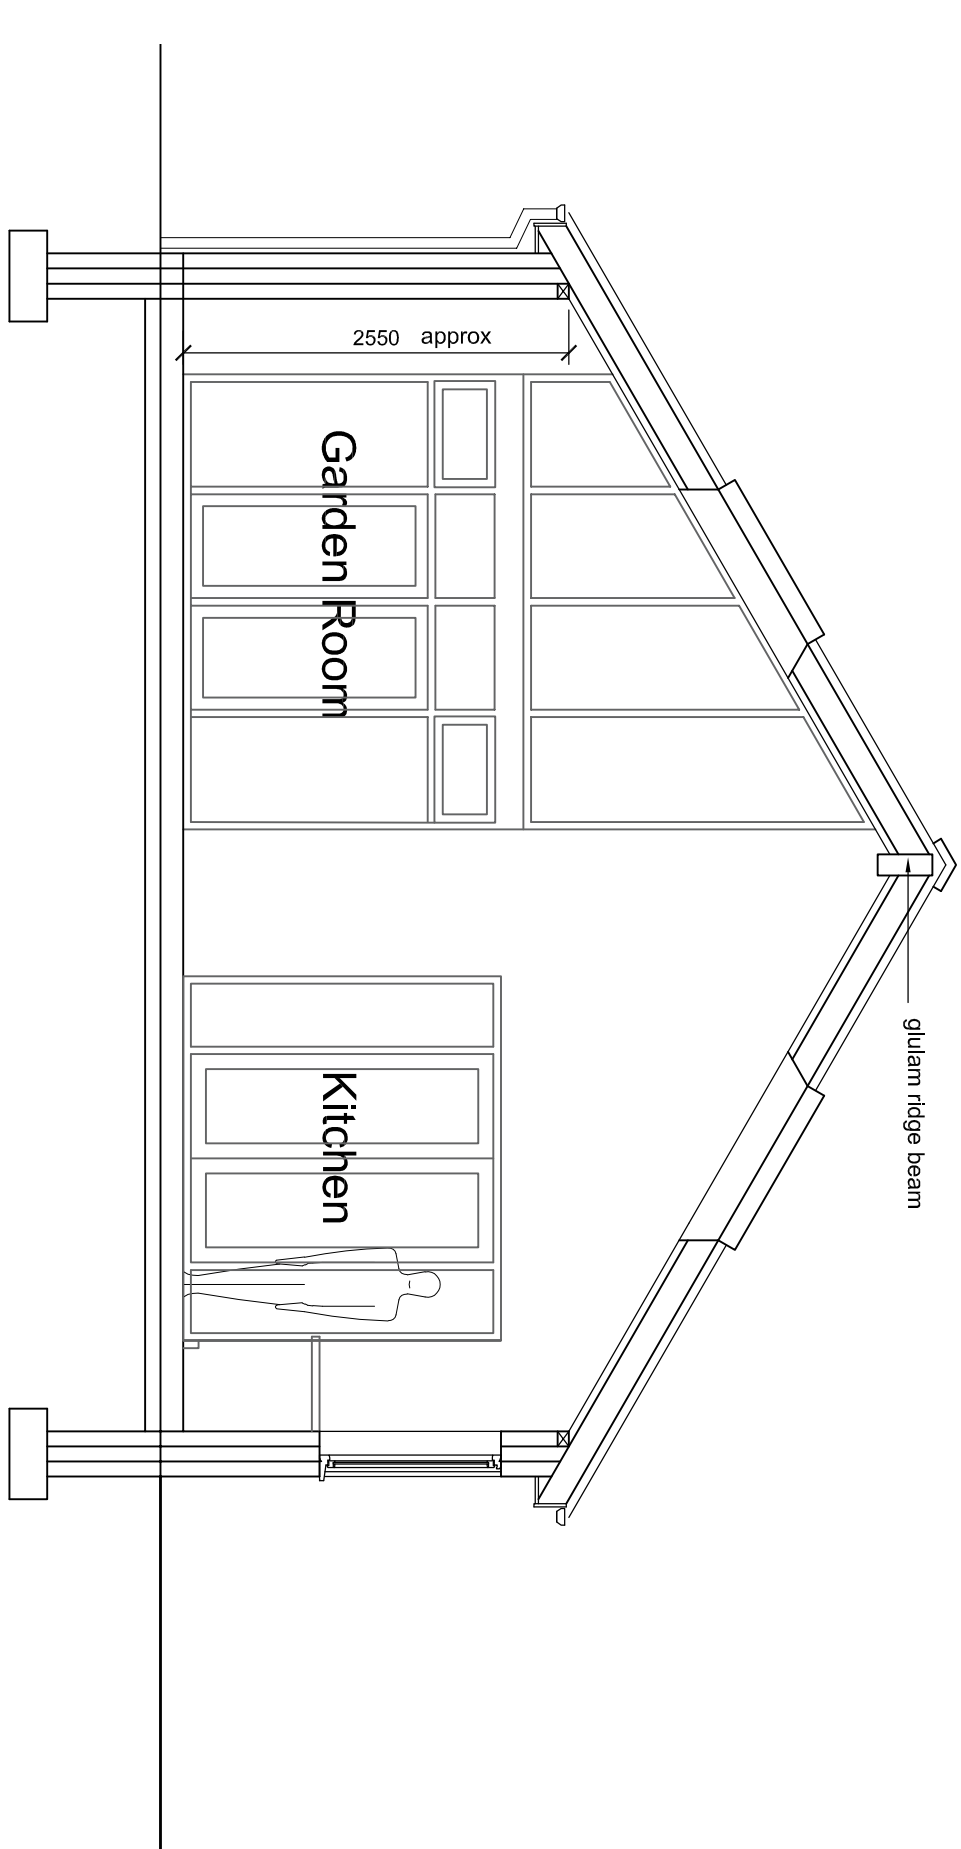


Proposed External Materials for Extension
Roof: Grey Concrete Roof tiles
Walls: Light Grey Render (K-Rend "grey" or similar)
Windows: White pvcu
Doors: White pvcu

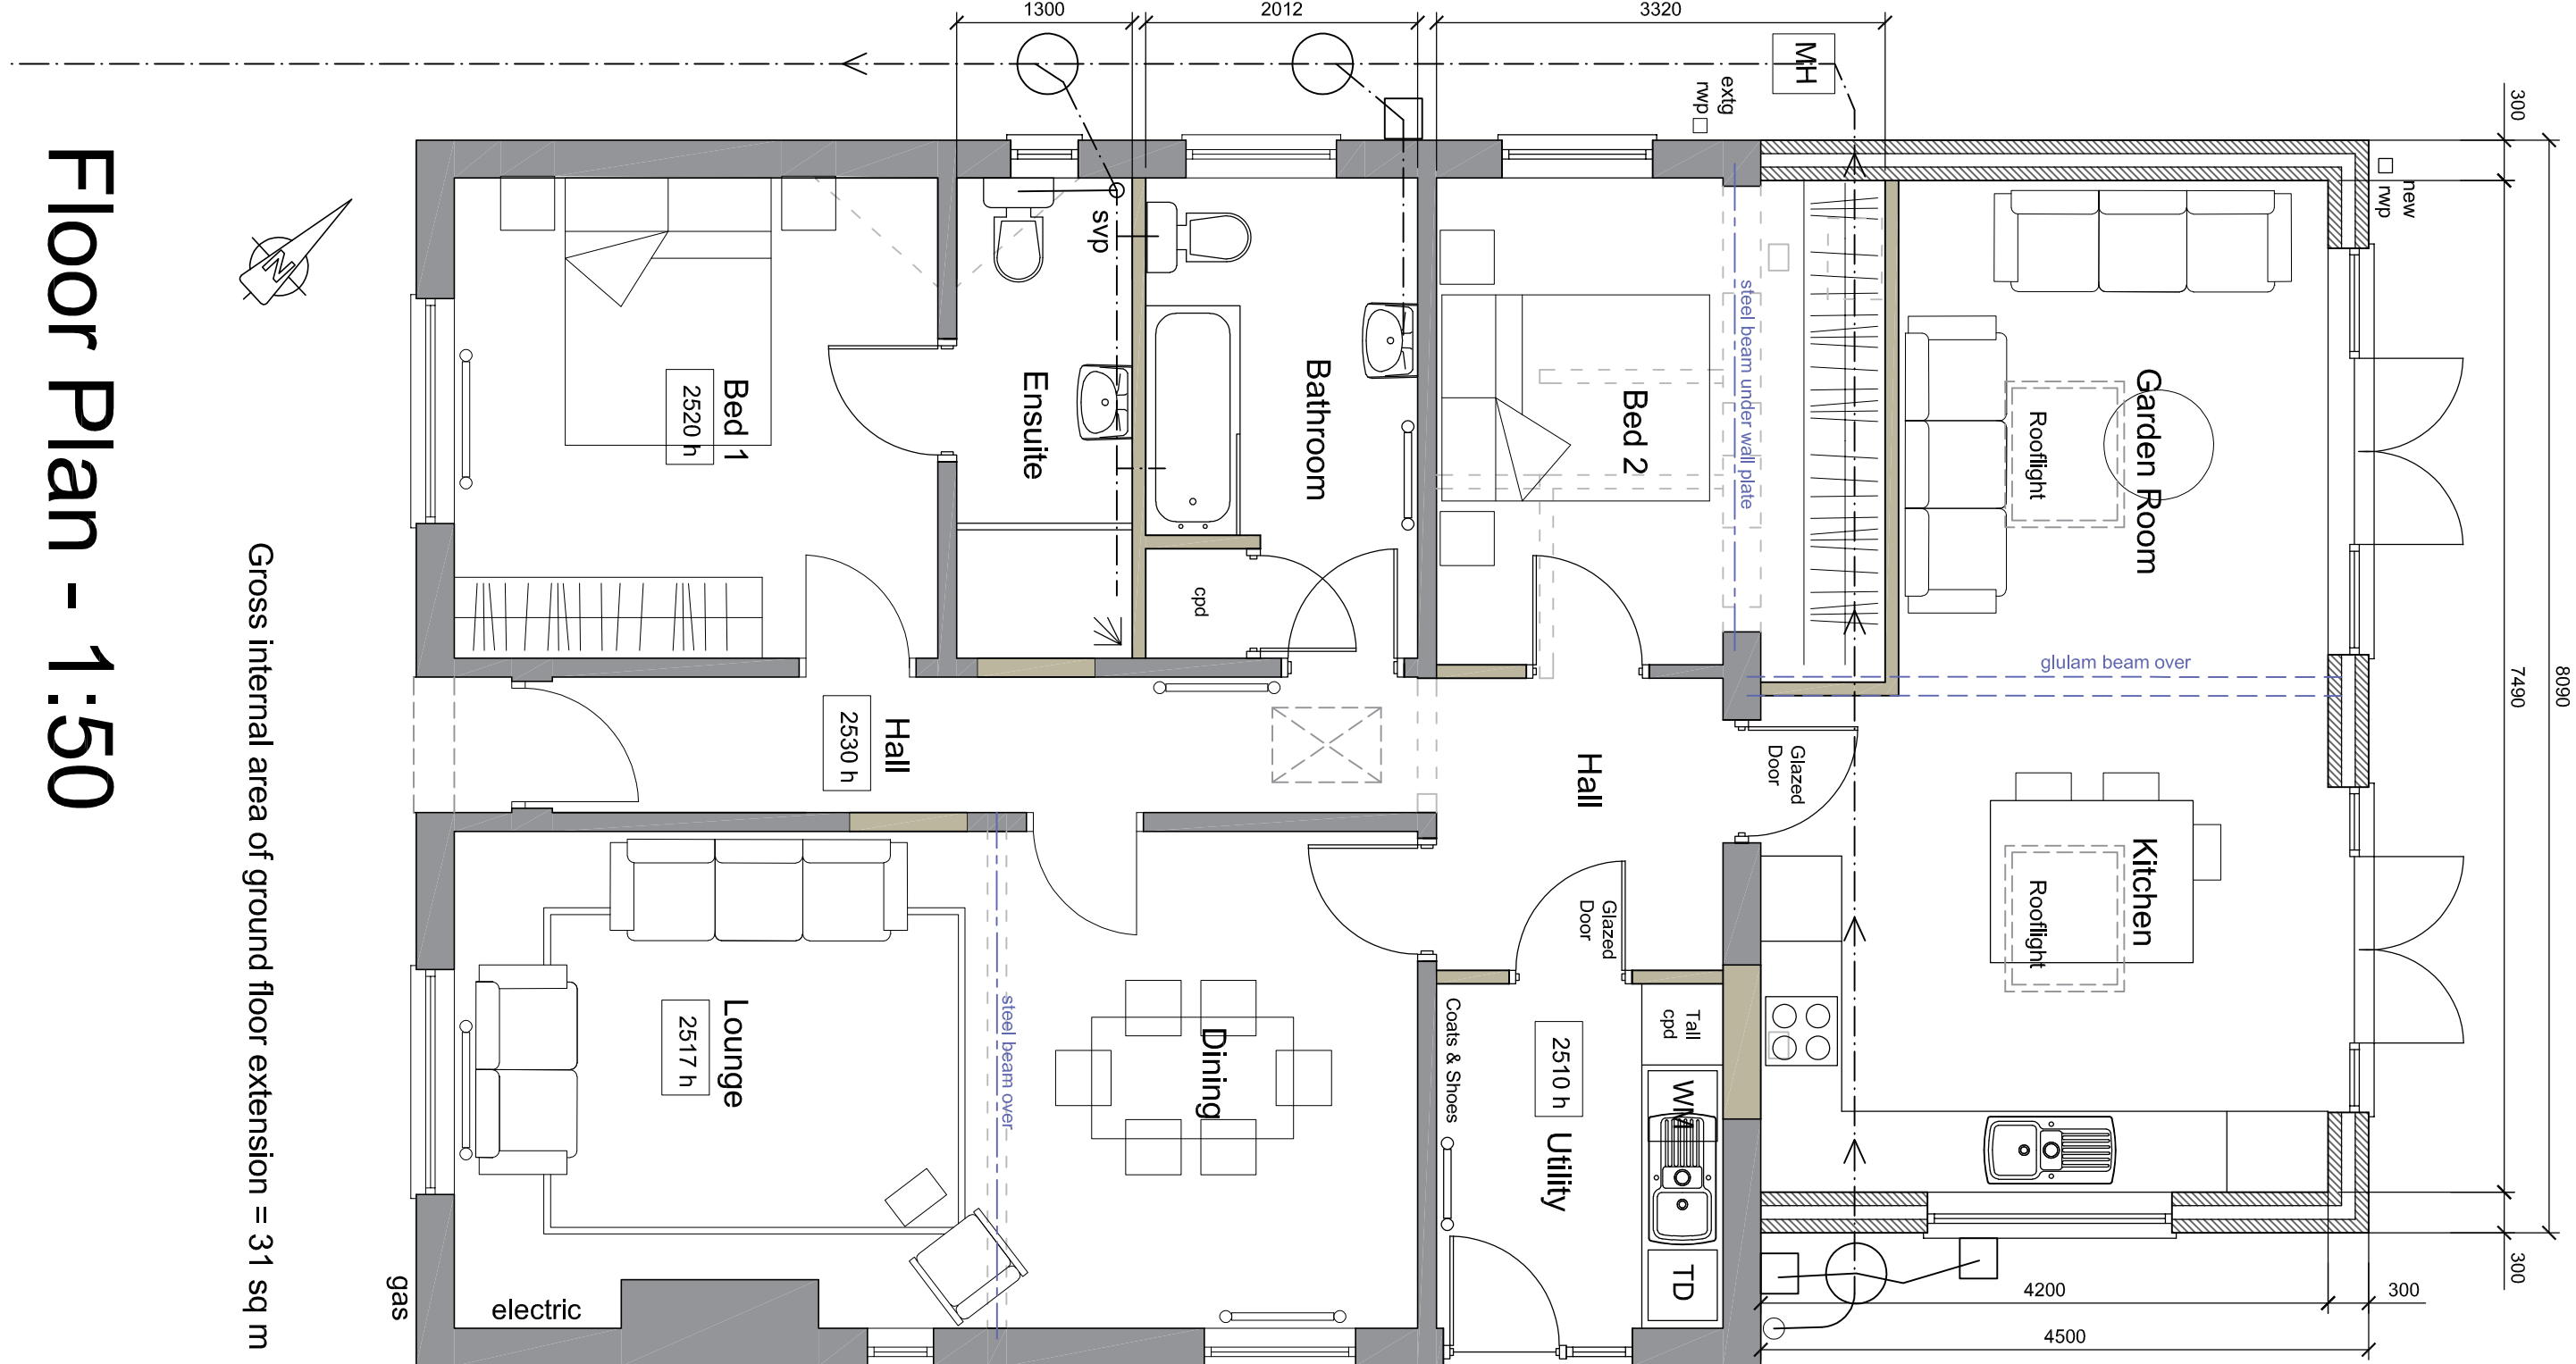

Floor Plan - 1:50

Proposed floorplans, elevations and preliminary section

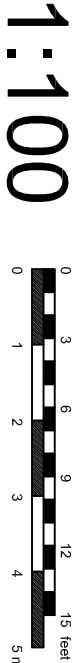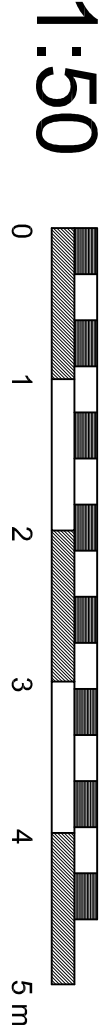

Rev B Feb 2021 Amendments to design, materials noted			
Rev A Feb 2021 Amendments to design			
J M A D Architecture			
www.jennymitchell.co.uk info@jmadarch.co.uk Tel 07921 003153			
Project:	Extension, Alteration & Garage	Date:	Jan 2021
Address:	20 Middlegate Road, Frampton Boston PE20 1BX	Scale:	1:50 & 1:100 on A1
Client:	Mr D J Milms	drawn:	TB checked: JM
Drawing Title:	Floor Plan, Elevations, Section As Proposed	Job No:	20147
		Dwg No:	04 B