[illegible]

FRONT ELEVATION 1:100


REAR ELEVATION 1:100

SIDE ELEVATION 1:100


FRONT ELEVATION 1:100

FRONT ELEVATION 1:100

SIDE ELEVATION 1:100

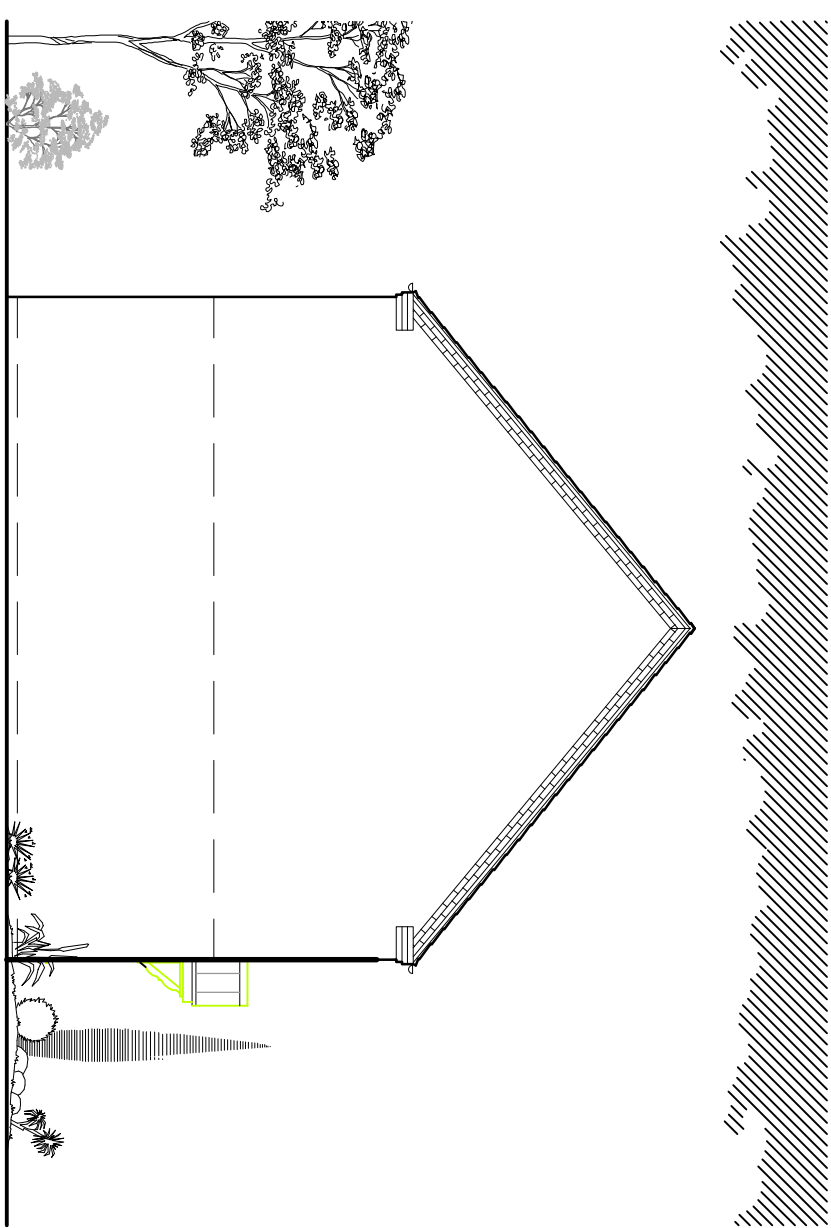


SIDE ELEVATION 1:100

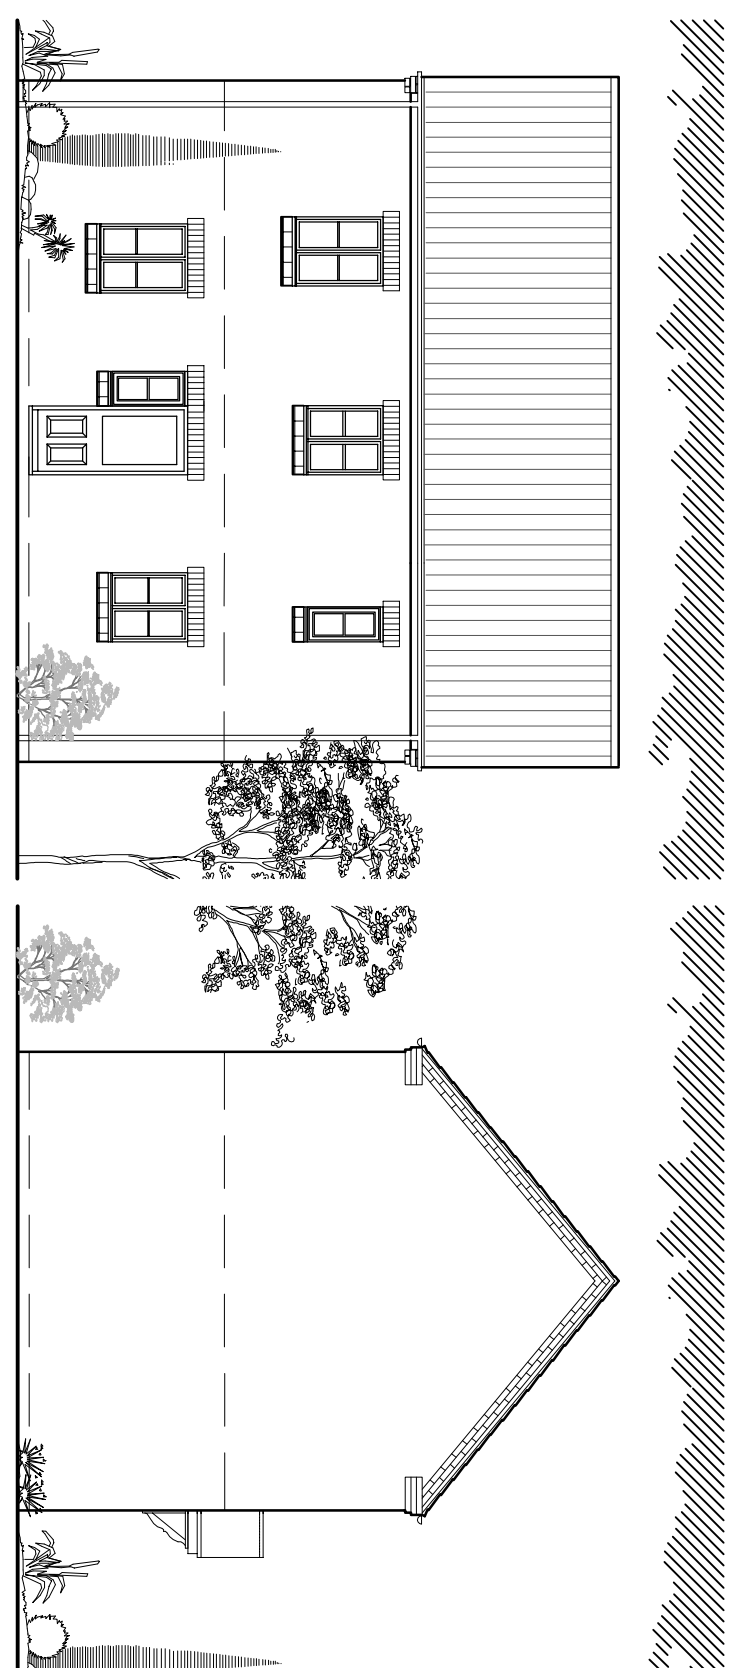

REAR ELEVATION 1:100

SIDE ELEVATION 1:100

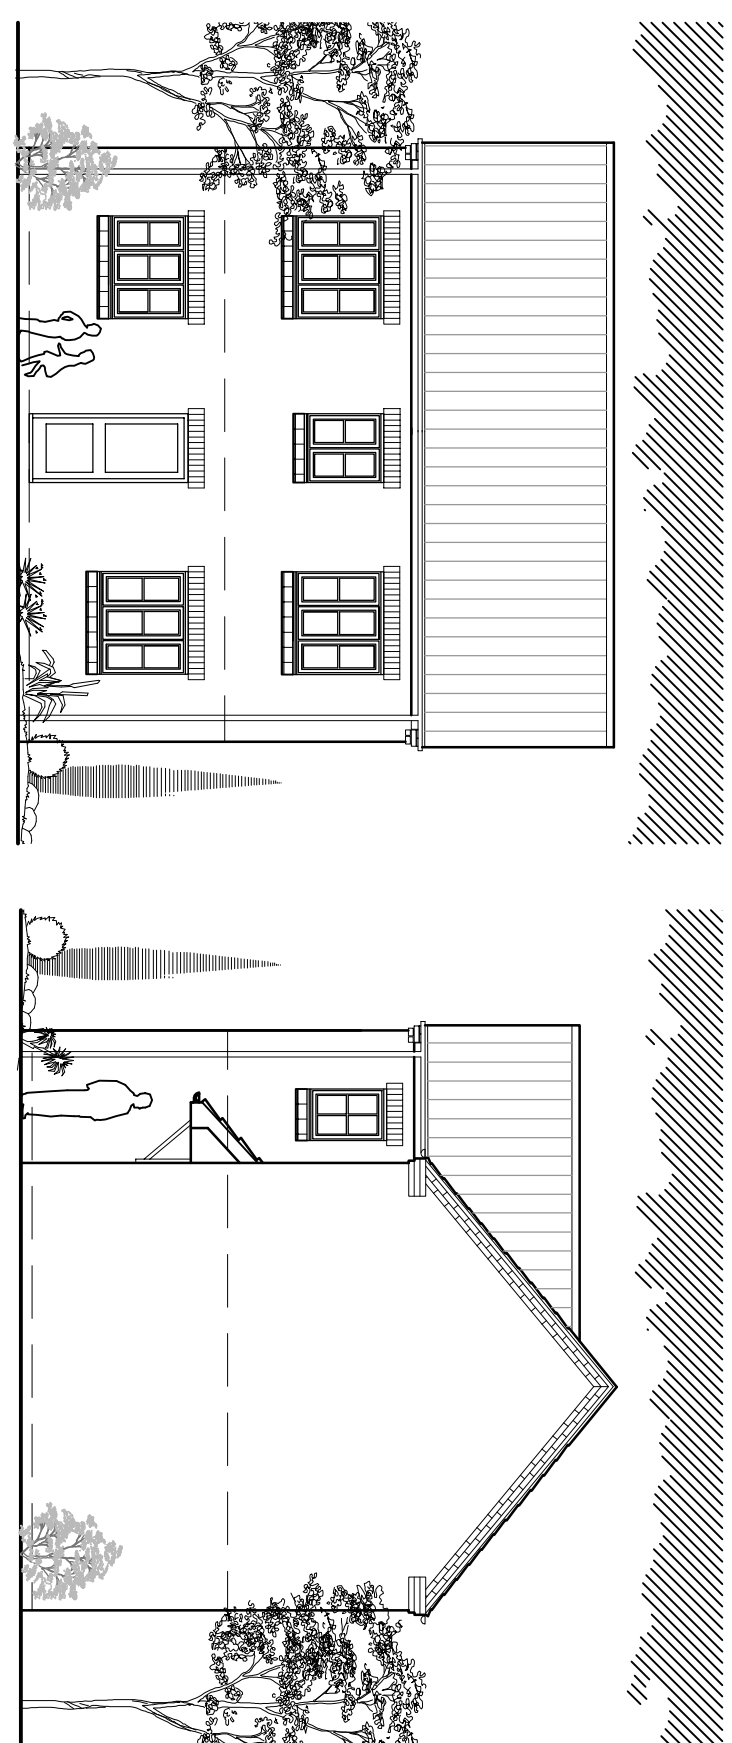

REAR ELEVATION 1:100

SIDE ELEVATION 1:100

TYPE C. INDICATIVE HOUSE PLANS AND ELEVATIONS TO PLOTS 4, 6.

TYPE D. INDICATIVE HOUSE PLANS AND ELEVATIONS TO PLOTS 1, 2, 15, 19.

TYPE E. INDICATIVE HOUSE PLANS AND ELEVATIONS TO PLOTS 3, 7, 14, 20.

Metres

0 1 2 3 4 5 6 7 8 9 10 11 12 13 14 15 16

SCALE BAR 1:100

<p>THE duffin PARTNERSHIP</p> <p>Construction Projects Design and Build</p>	
<p>PROJECT</p> <p>LAND ADJACENT TO MILLGATE LODGE ASPERTON ROAD, WIGTOTT BOSTON PE20 2PJ</p>	
<p>DRAWING TITLE</p> <p>HOUSE TYPES C,D & E</p>	
<p>DATE</p> <p>AUGUST 2021</p>	<p>SCALE</p> <p>SHOWN@A1</p>
<p>PROJECT No:</p> <p>2020-208</p>	<p>DRAWING No:</p> <p>04C</p>
<p>THIS DRAWING IS THE PROPERTY OF S33 DESIGN AND MUST NOT BE COPIED OR REPRODUCED WITHOUT PRIOR WRITTEN CONSENT</p>	