
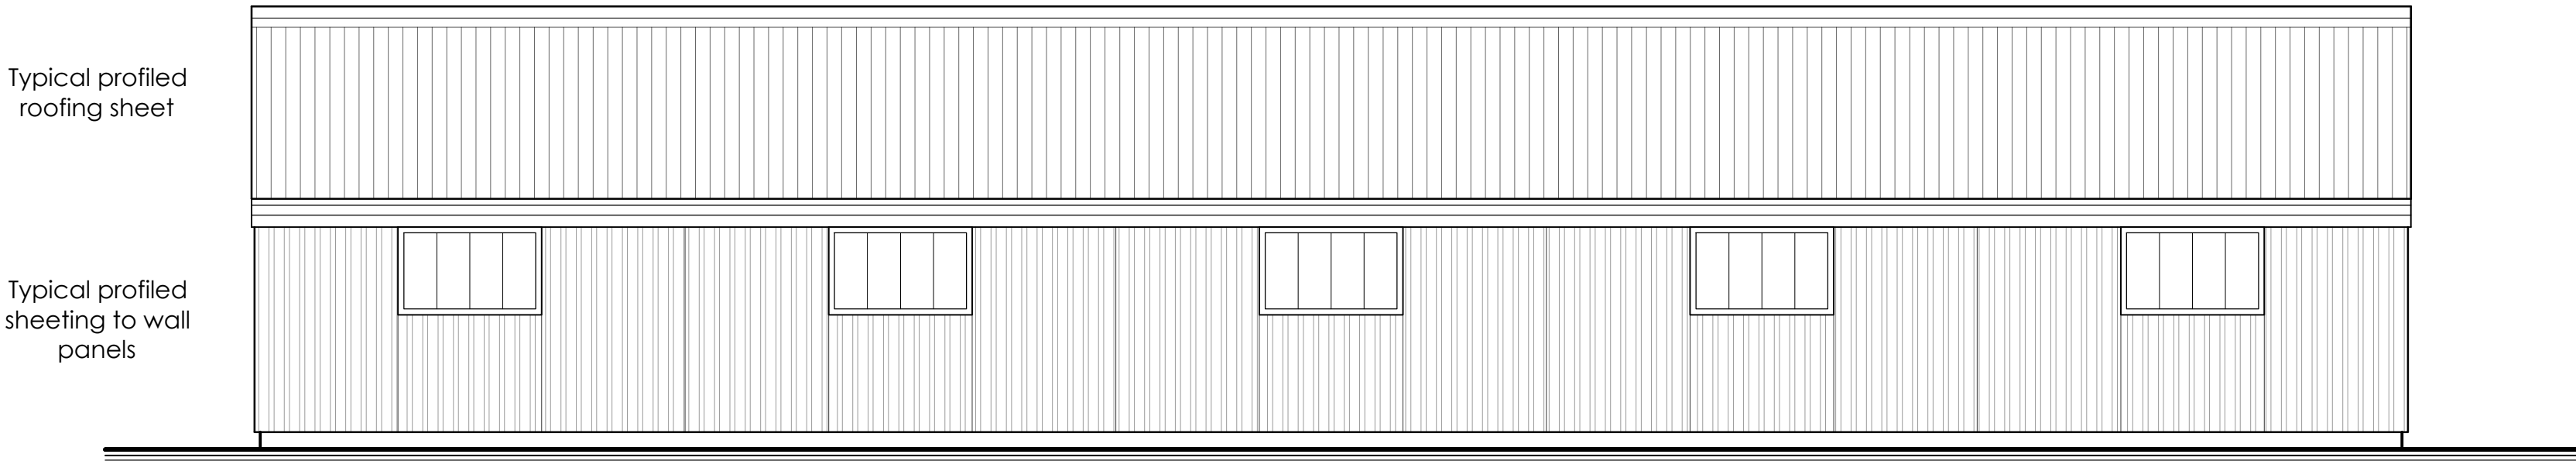
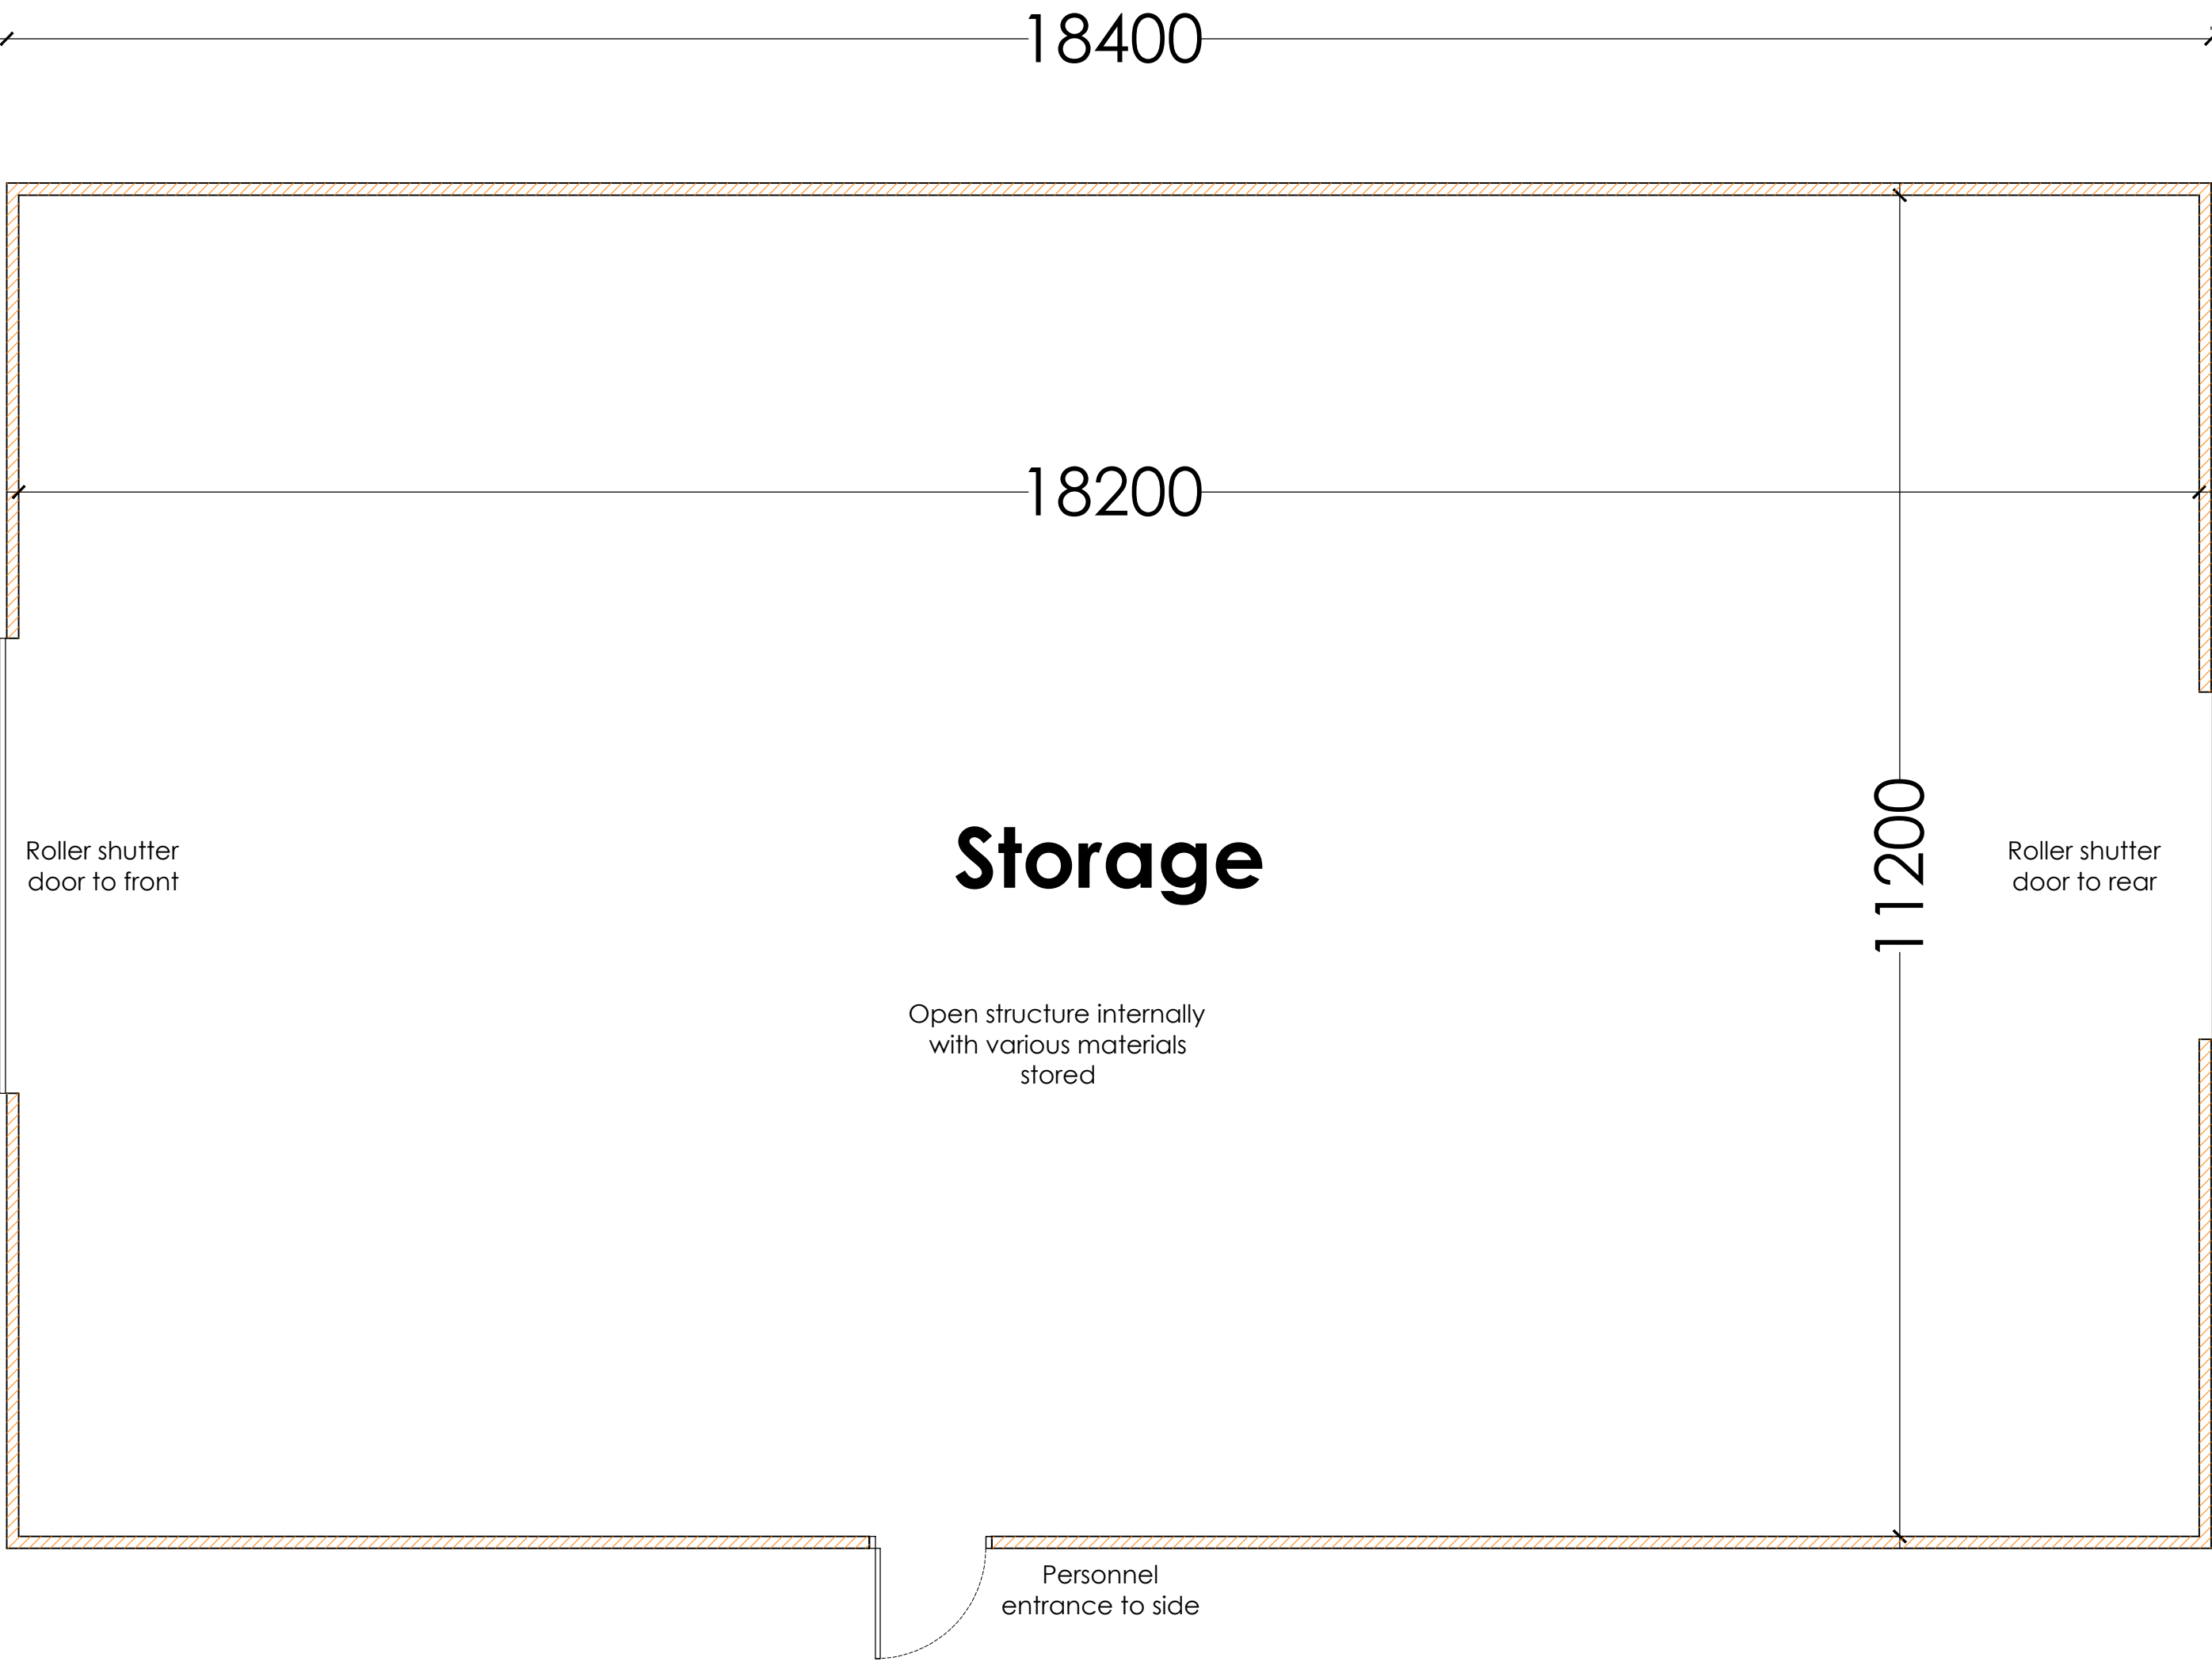
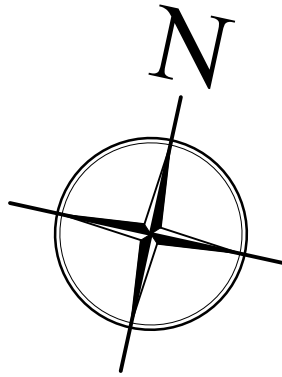



EXISTING

Existing Ground Floor Plan
SCALE 1:50

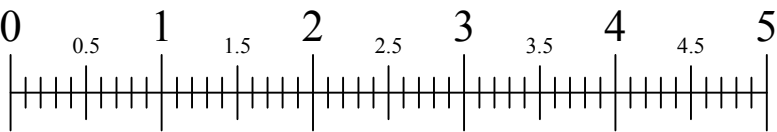

SIDE / NORTH

Windows to side elevations as shown

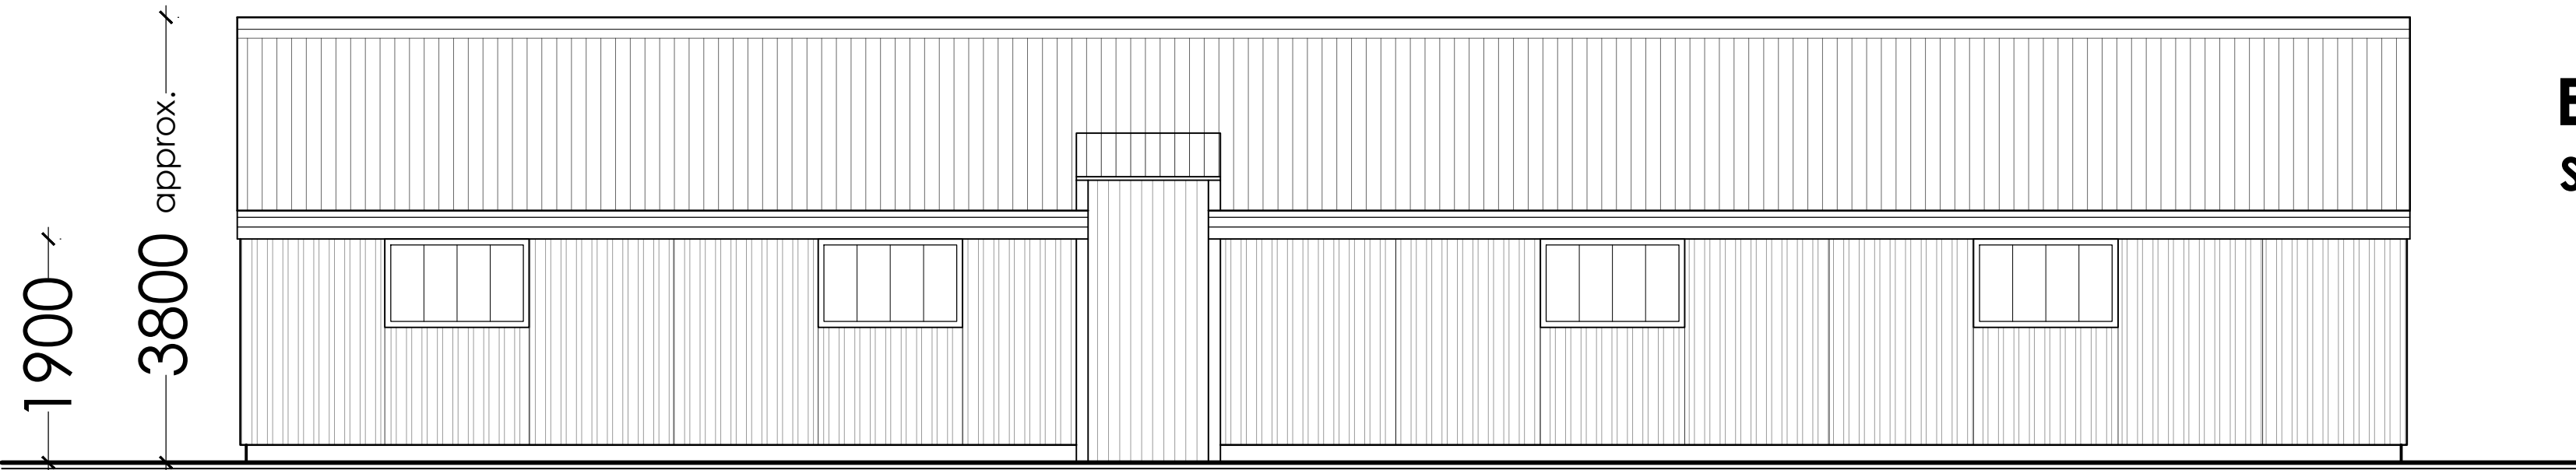

SIDE / SOUTH

Windows to side elevations as shown

Personnel entrance to side

PLANNING DRAWINGS


NOTES: All measurements are in mm unless otherwise specified. Do not scale from this drawing. Contractor to check dimensions on site and inform AF Architecture of discrepancies if required. This drawing is subject to Copyright.



Street View 1 - Source: Google Maps
SCALE n.f.s.




Street View 2 - Source: Google Maps
SCALE n.f.s.

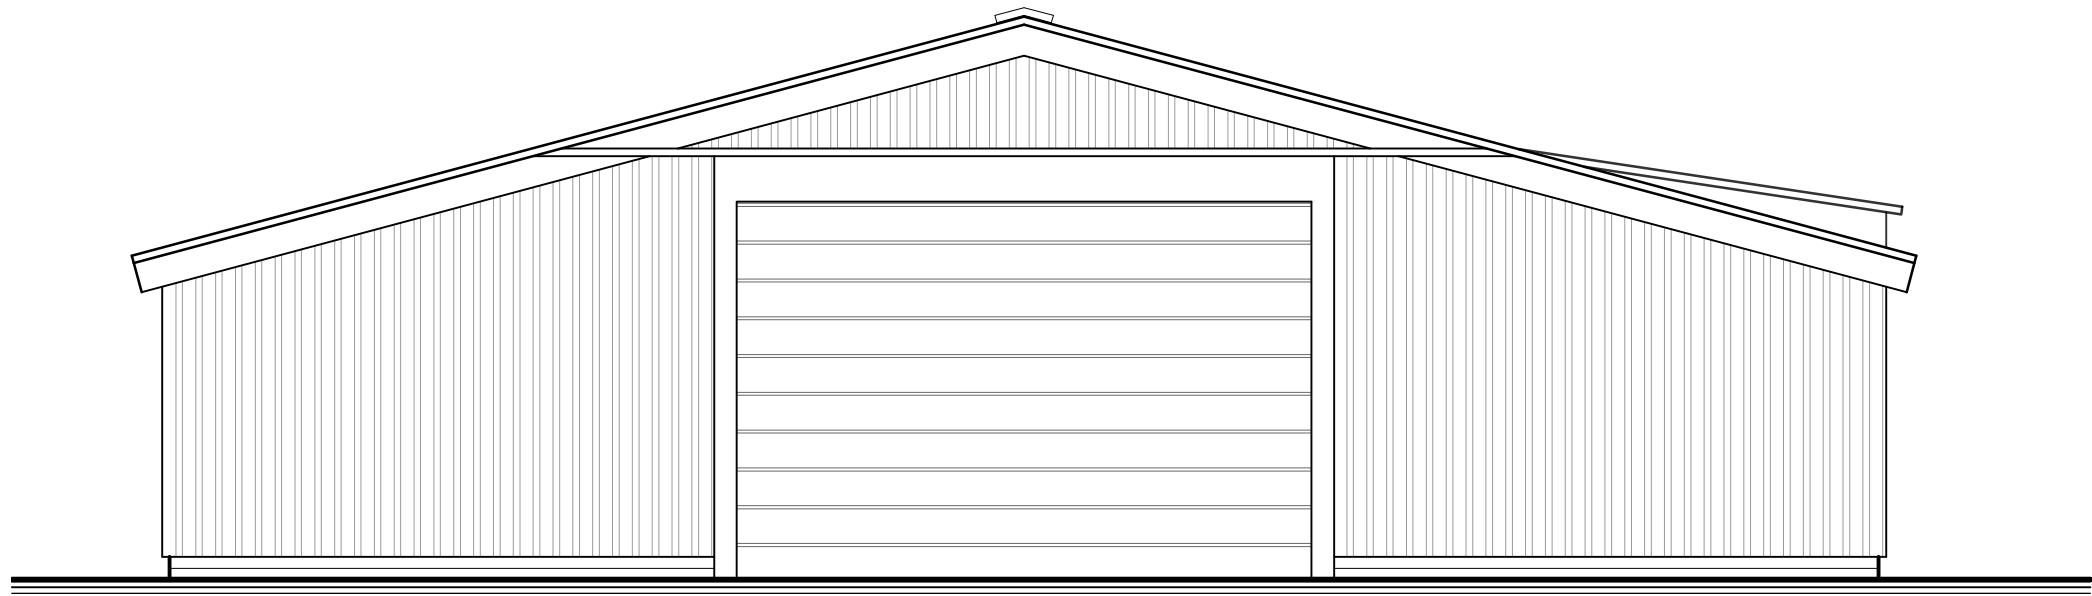

FRONT / WEST

Roller shutter door to front

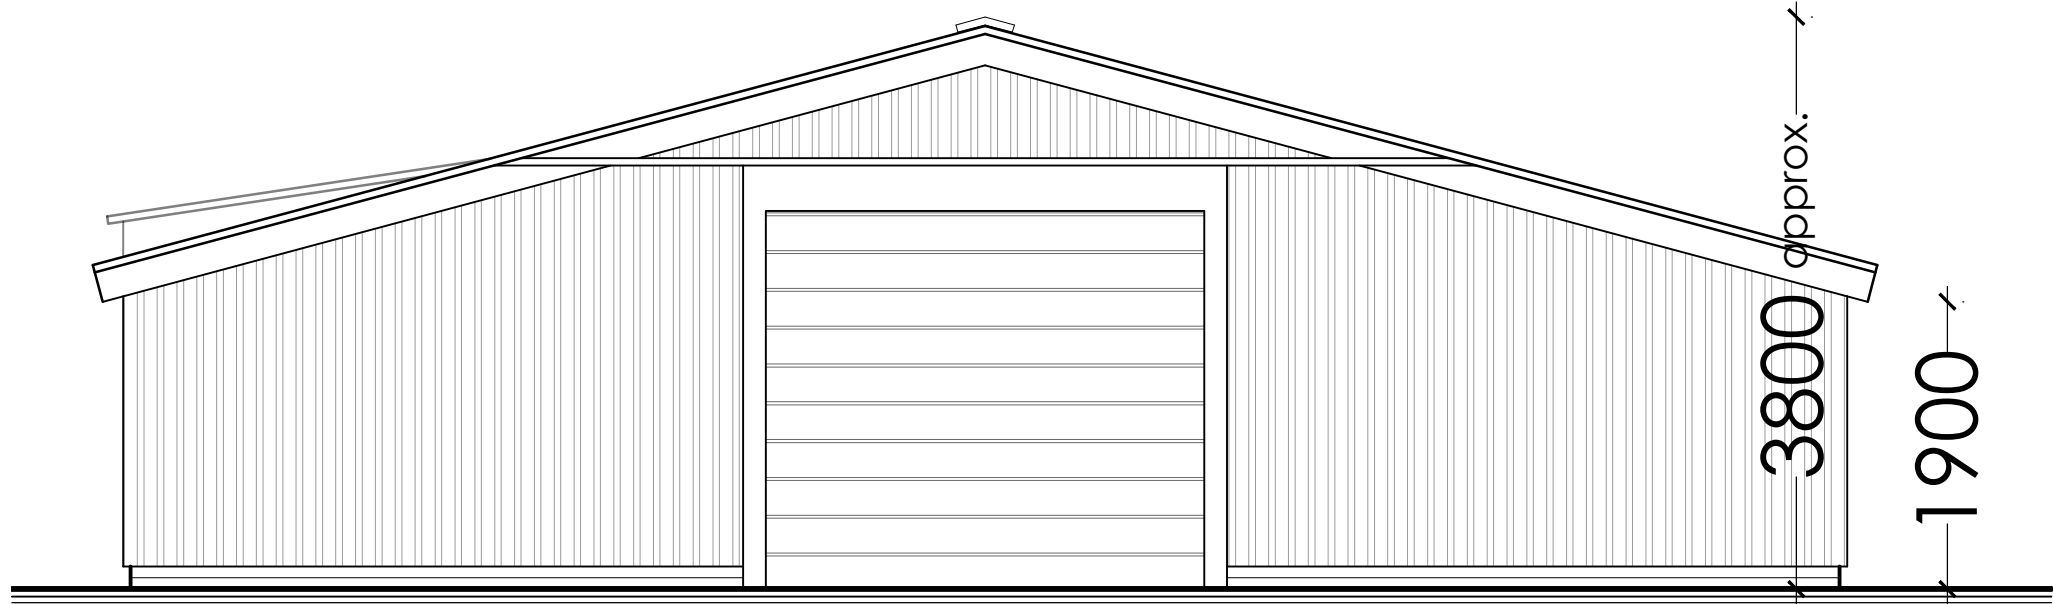

REAR / EAST

Roller shutter door to rear

Existing Elevations
SCALE 1:50

REV. A Linear scale bar added as requested by B.B.C.
AF 06.03.21

AF Architecture
65 Robin Hoods Walk, Boston,
Lincolnshire PE21 9EX
Tel: 07985635436
E-mail: adrian@afarchitecture.co.uk

EXISTING PROJECT INFORMATION	APPLICANT NAME: Mr. N. Marshall		DATE: March 2021	

	PROPOSAL: PROPOSED CHANGE OF USE OF EXISTING AGRICULTURAL OUTBUILDING TO LIGHT VEHICLE REPAIR / GENERAL STORAGE SITE ADDRESS: Shore Yard, Shore Road, Freiston, Boston Lincolnshire PE22 0NA			

	DRAWING TITLE: Existing Plans & Elevations			
DRAWING NO: 21/197/Ex - 02		SCALE: As shown	REVISION: A	A1