
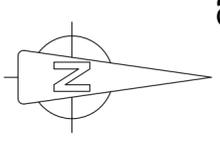


NOTE: Refer to drawing 203 for boundary treatments, landscaping, ecological and environmental enhancements

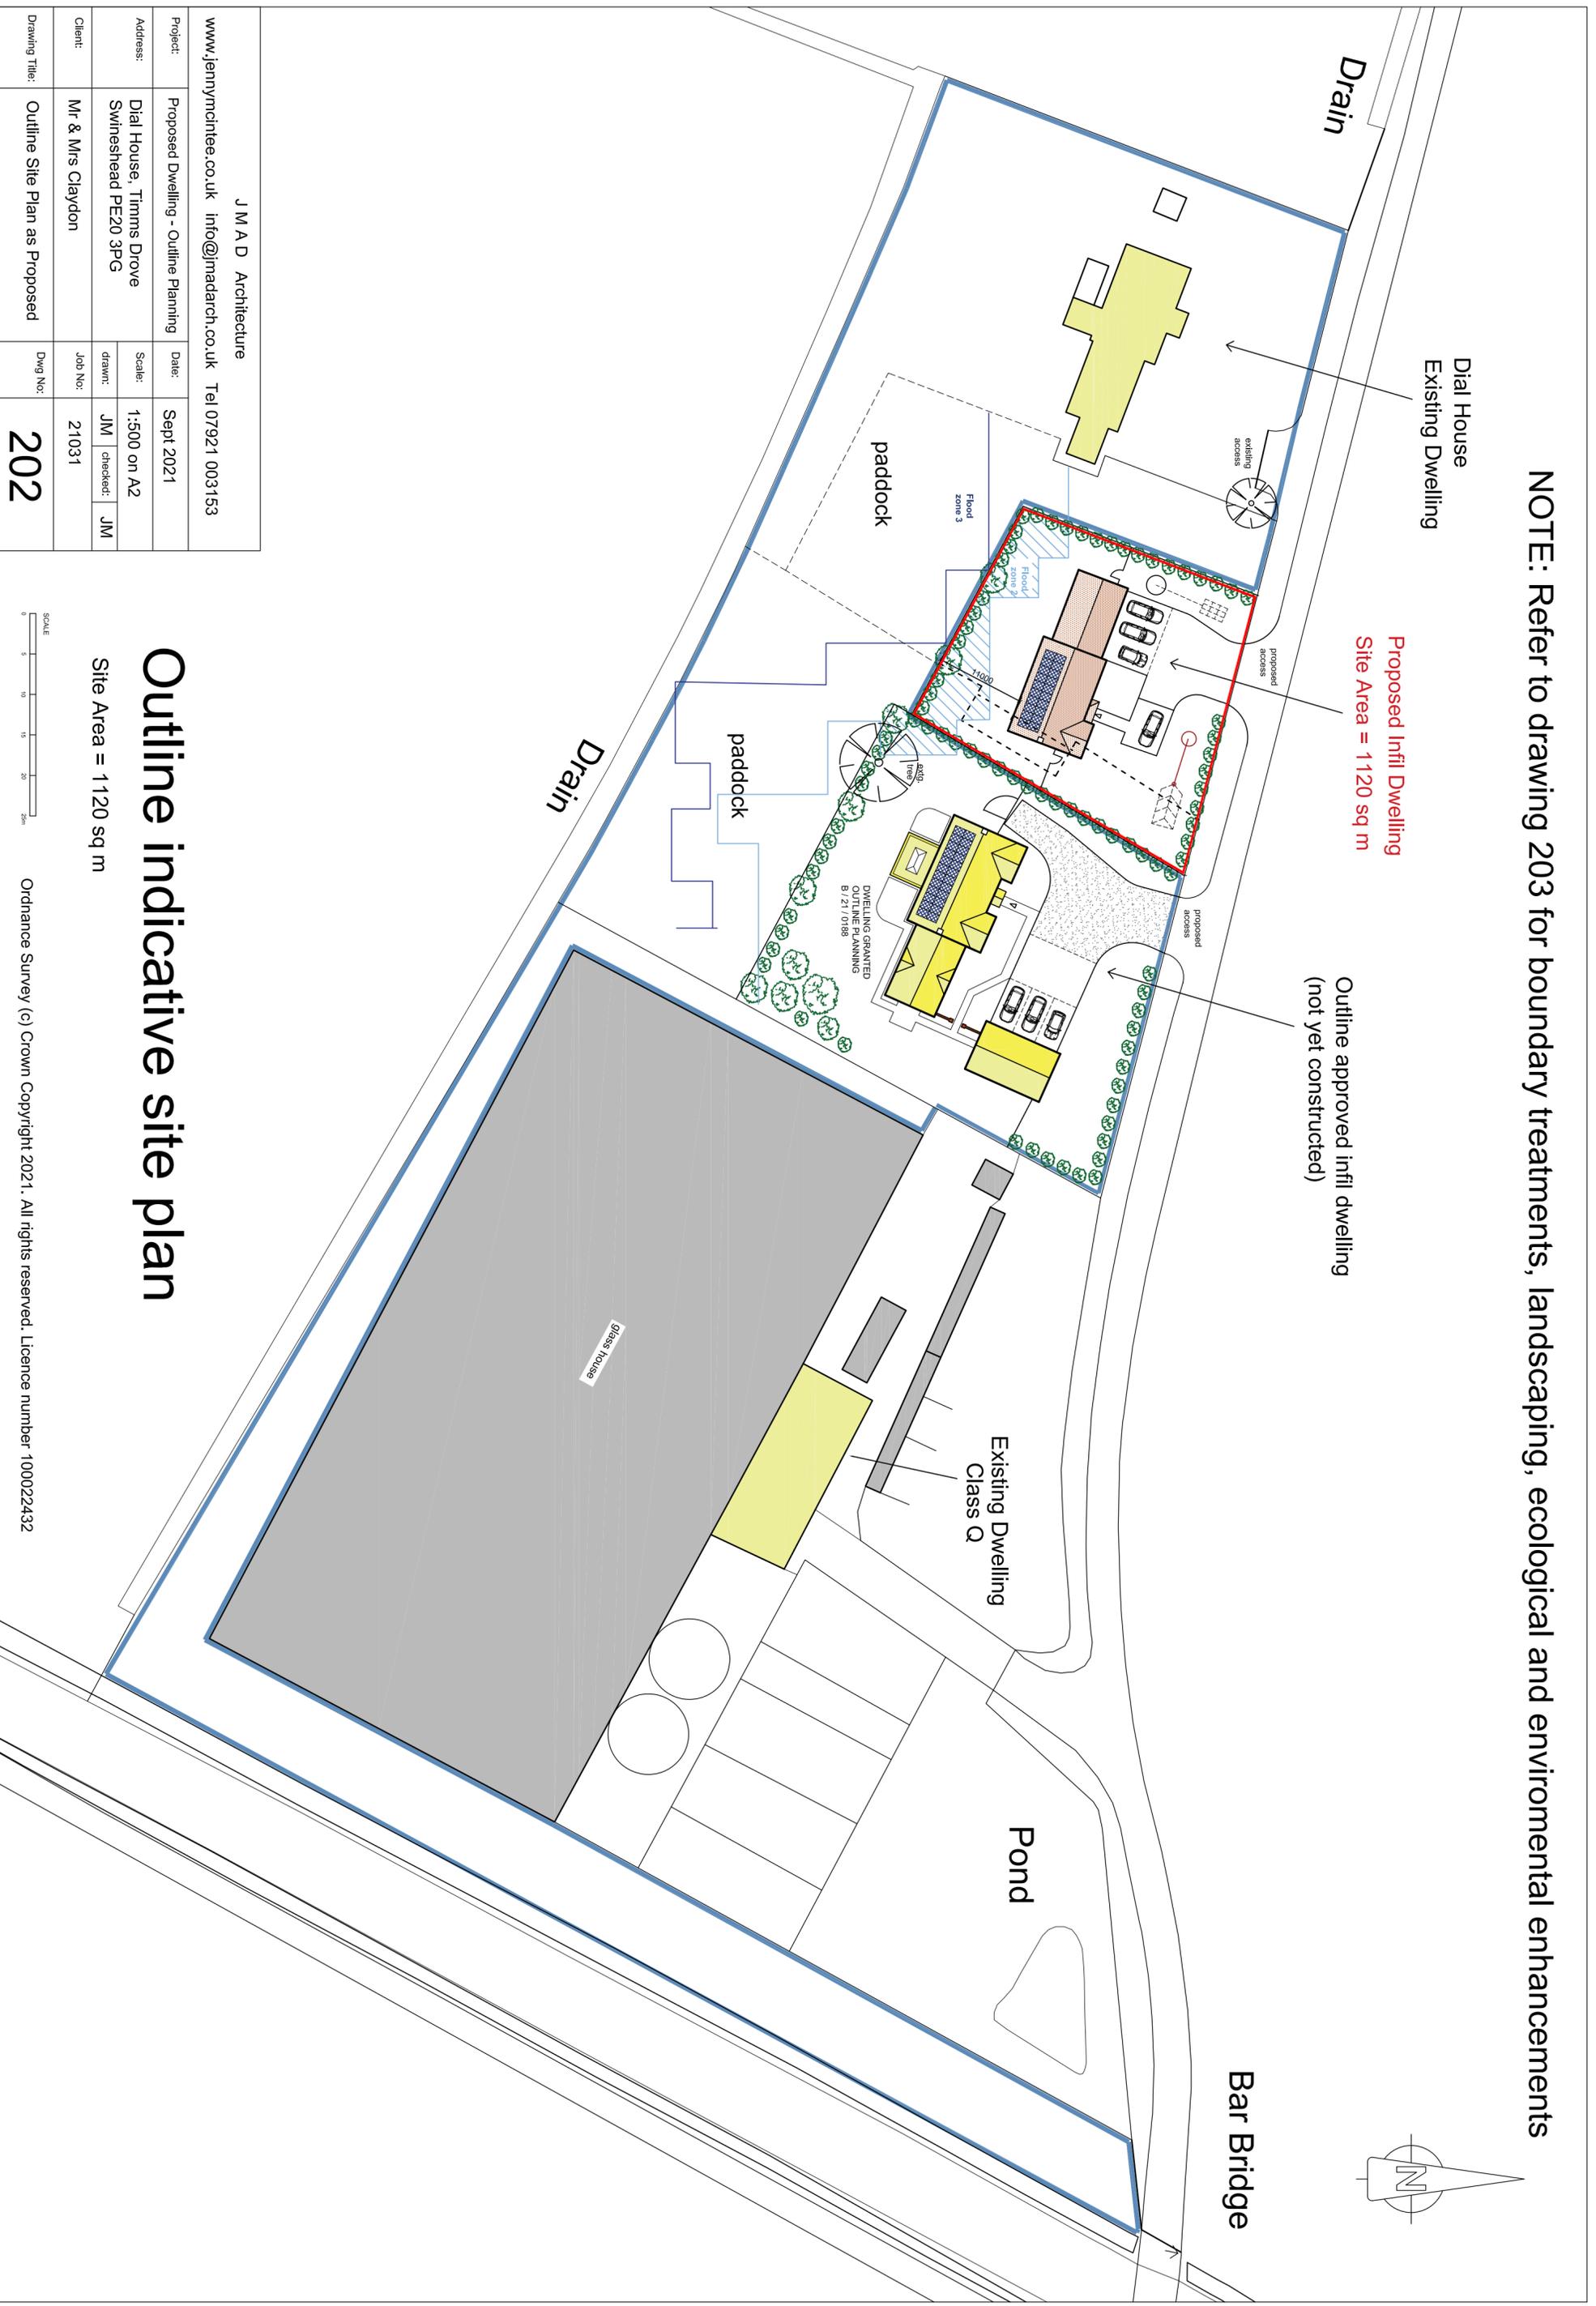

Dial House
Existing Dwelling

Proposed Infill Dwelling
Site Area = 1120 sq m

Outline approved infill dwelling
(not yet constructed)

Bar Bridge

Pond

Existing Dwelling
Class Q

DWELLING GRANTED
BY PLANNING
B/21/0188

paddock

paddock

Drain


Drain

J M A D Architecture
www.jennymcintee.co.uk info@jmadarch.co.uk Tel 07921 003153

Project:	Proposed Dwelling - Outline Planning	Date:	Sept 2021		
Address:	Dial House, Timms Drive Swinshhead PE20 3PG	Scale:	1:500 on A2		
Client:	Mr & Mrs Claydon	drawn:	JM	checked:	JM
Drawing Title:	Outline Site Plan as Proposed	Job No:	21031	Dwg No:	202

Outline indicative site plan

Site Area = 1120 sq m

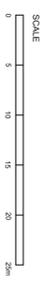

Ordnance Survey (c) Crown Copyright 2021. All rights reserved. Licence number 100022432