


North East Elevation (Front)

North West Elevation (Side)


East Elevation (Rear)

South Elevation (Side)

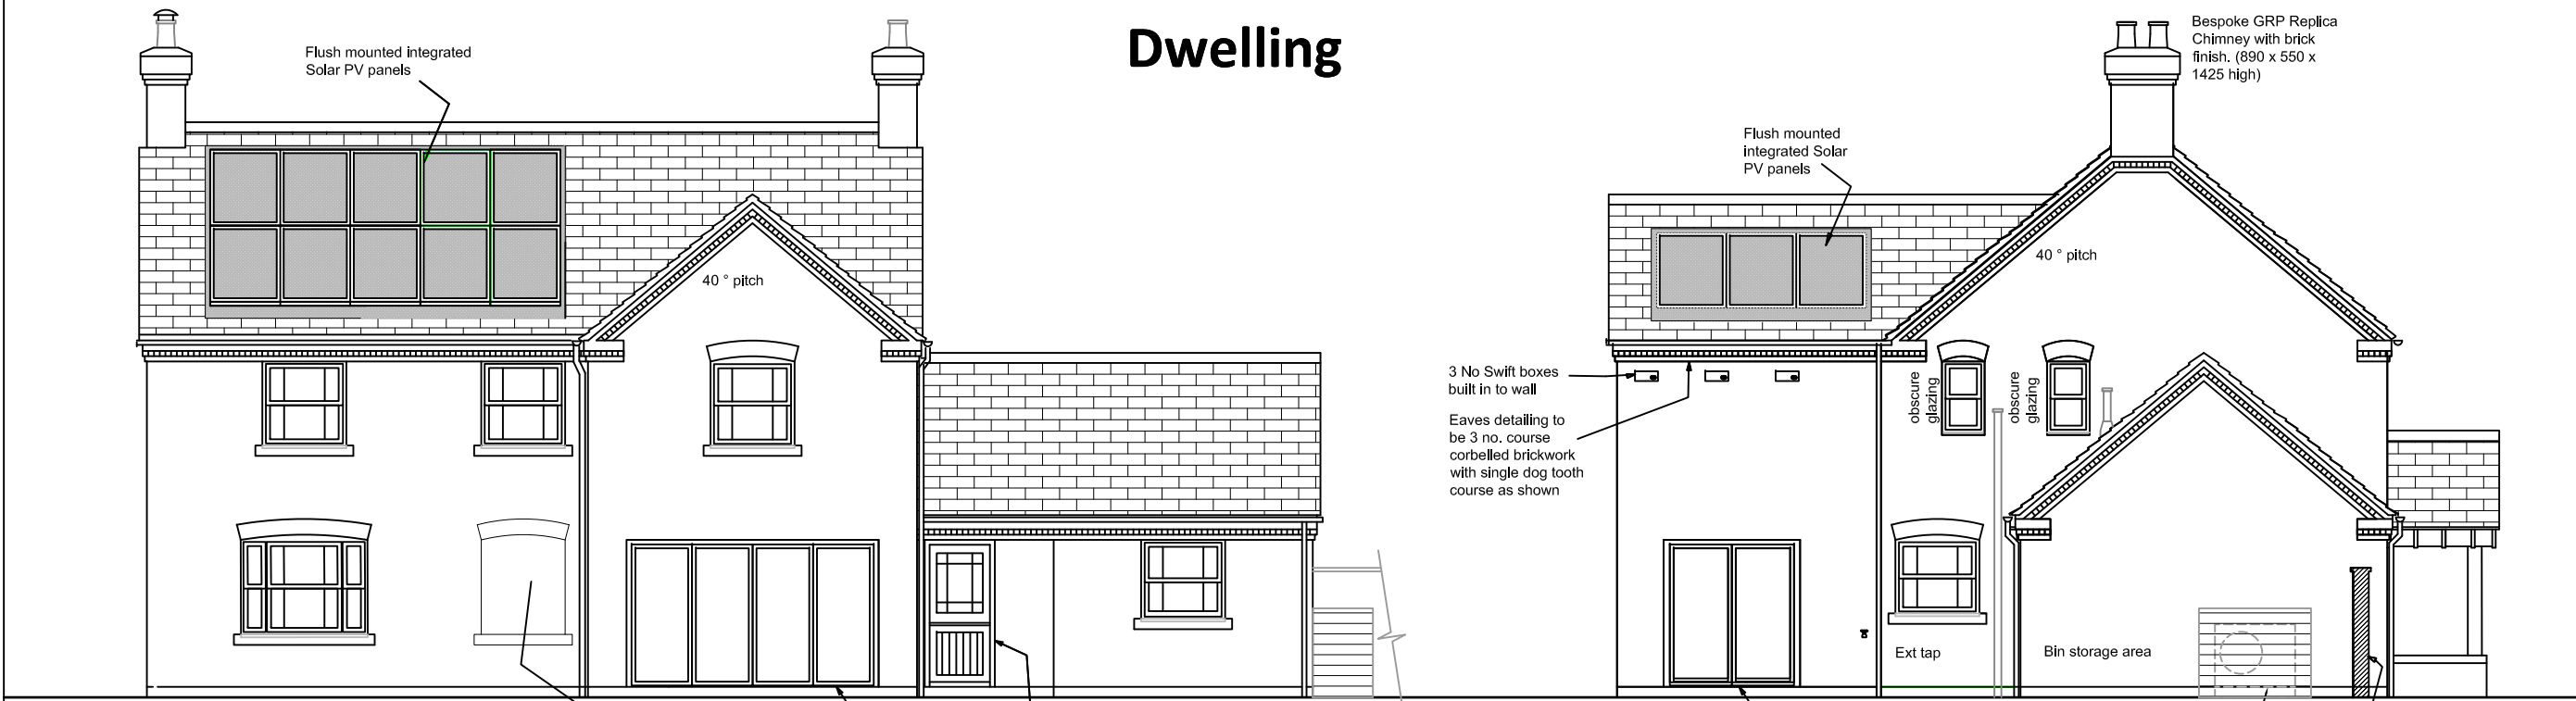

Dwelling

Garage

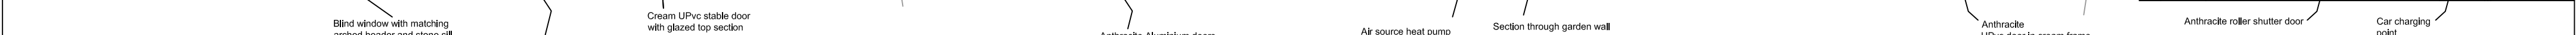

North Elevation

West Elevation (Front)

South West Elevation (Rear)


South East Elevation (Side)

External Materials Schedule

Facing Brick to Wienerberger Hathaway Brindle Red Multi
Roof Tiles to be Wienerberger Sandtoft 20/20 Flander Clay Plain Interlocking Tile
Eaves and gable to be corbelled facing brick with a single dog toothed course as shown

Windows to be uPVC coloured Cream
Doors to be as shown as specified on the drawing above

Rainwater goods to be 'black' round downpipe with half round guttering to match
Guttering to be supported with galvanized steel rise and fall brackets

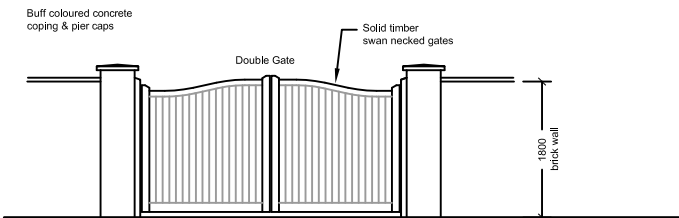

Garden Wall & Double Gate

Rev L	May 2023	Door colours agreed with clients.
Rev K	May 2023	Garage window and personnel door updated. Lounge Window length to match B-regs dwg.
Rev J	May 2023	Window style changed to vertical sliding sash
Rev H	July 2022	3 No Swift boxes added to South East Elevation
Rev G	Jun 2022	Charger type updated

J M A D Architecture				
www.jennymcintee.co.uk info@jmadarch.co.uk Tel 07921 003153				
Project:	Proposed New Dwelling	Date:	September 2021	
Address:	Land off Fenhouses Drove Swineshead, Boston	Scale:	1:100 on A2	
		drawn:	PW TW	checked: JM
Client:	Mr A. Laird & Miss J. Baxter	Job No:	21110	
Drawing Title:	Elevations	Dwg No:	04 L	

