



# Existing Floor Plan

SCALE 1:50

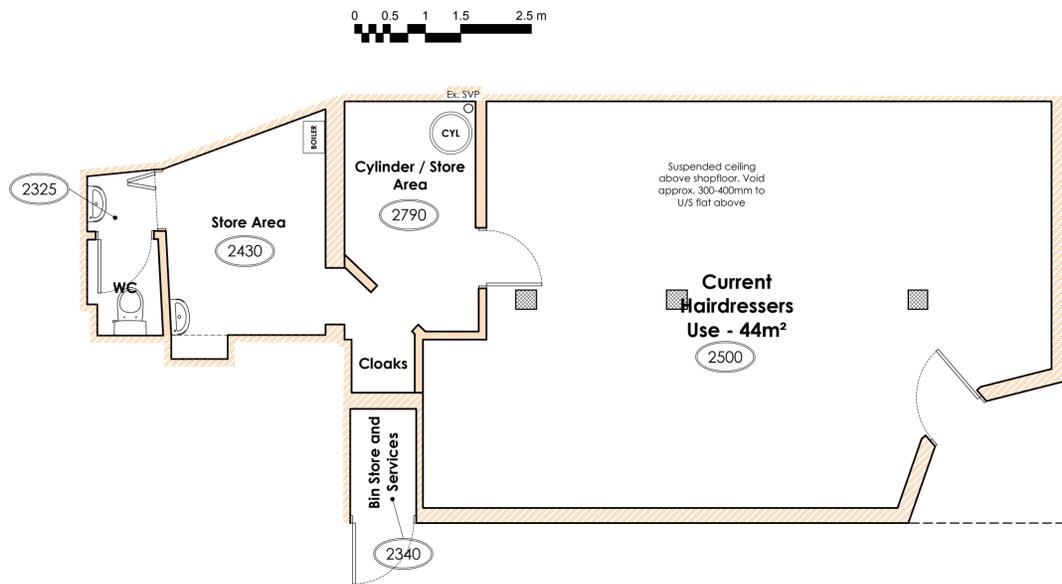

# Proposed Floor Plan

SCALE 1:50

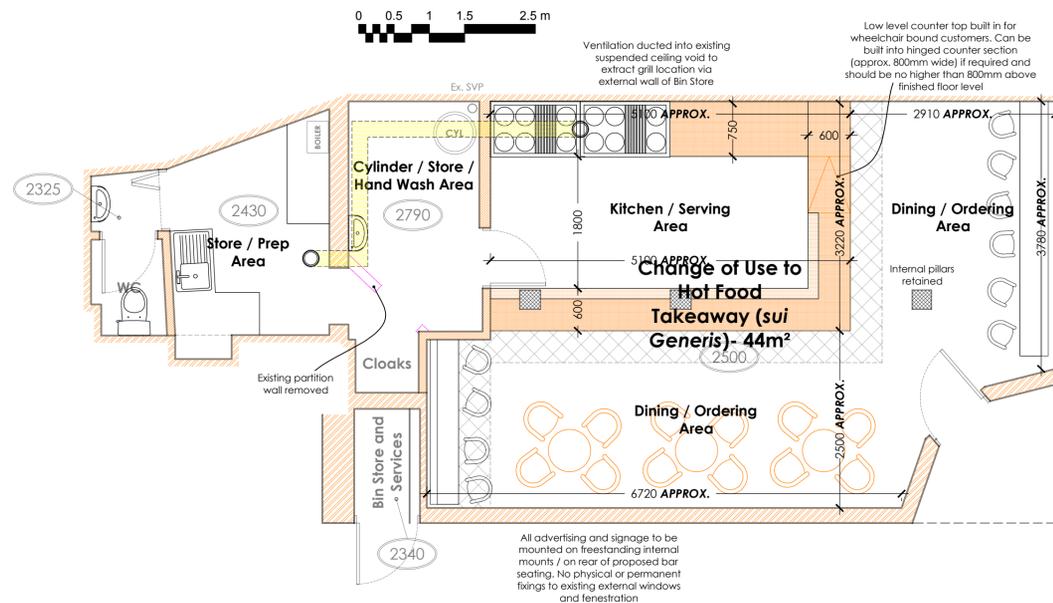

NOTES: All measurements are in mm unless otherwise specified

All advertising and signage to be mounted on freestanding internal mounts / on rear of proposed bar seating. No physical or permanent fixings to existing external windows and fenestration

## GROUND FLOOR PLAN




©Crown Copyright and database rights 2017 OS 100019980

## O.S Location Plan

SCALE 1:1250

## GROUND FLOOR PLAN

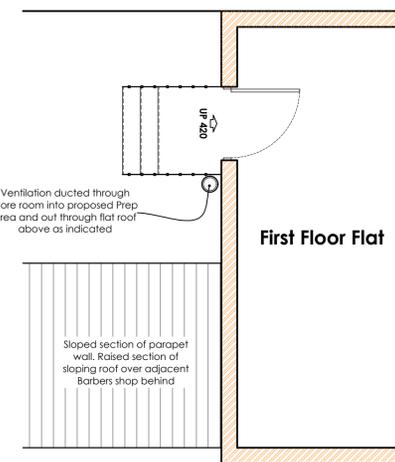

## PARTIAL FIRST FLOOR PLAN - indicating exit of proposed flue through flat roof

REV. A Partial First Floor Plan shown 22.02.22 AF

<p><b>AF Architecture</b> 65 Robin Hoods Walk, Boston, Lincolnshire PE21 9EX Tel: 07985635436 E-mail: adrian@afarchitecture.co.uk</p>	
---	--

<b>EXISTING PROJECT INFORMATION</b>	APPLICANT NAME:	DATE:
	Mr. M. Bahadir	January 2022
	PROPOSAL:	
	PROPOSED INTERNAL ALTERATIONS TO LISTED BUILDING AND CHANGE OF USE FROM MIXED USE HAIR AND BEAUTY TO HOT FOOD TAKEAWAY (SUI GENERIS)	
	SITE ADDRESS:	
27 High Street, Boston, Lincolnshire, PE21 8SH		
DRAWING TITLE:	Existing Plans and Proposed Floor Plan Layout	
DRAWING NO:	SCALE:	REVISION:
22/207/Ex - 01	As shown	A A1